



0.2/26.28

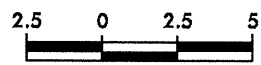

PROJECT REFERENCE NO.	SHEET NO.
R-2610B	X-13

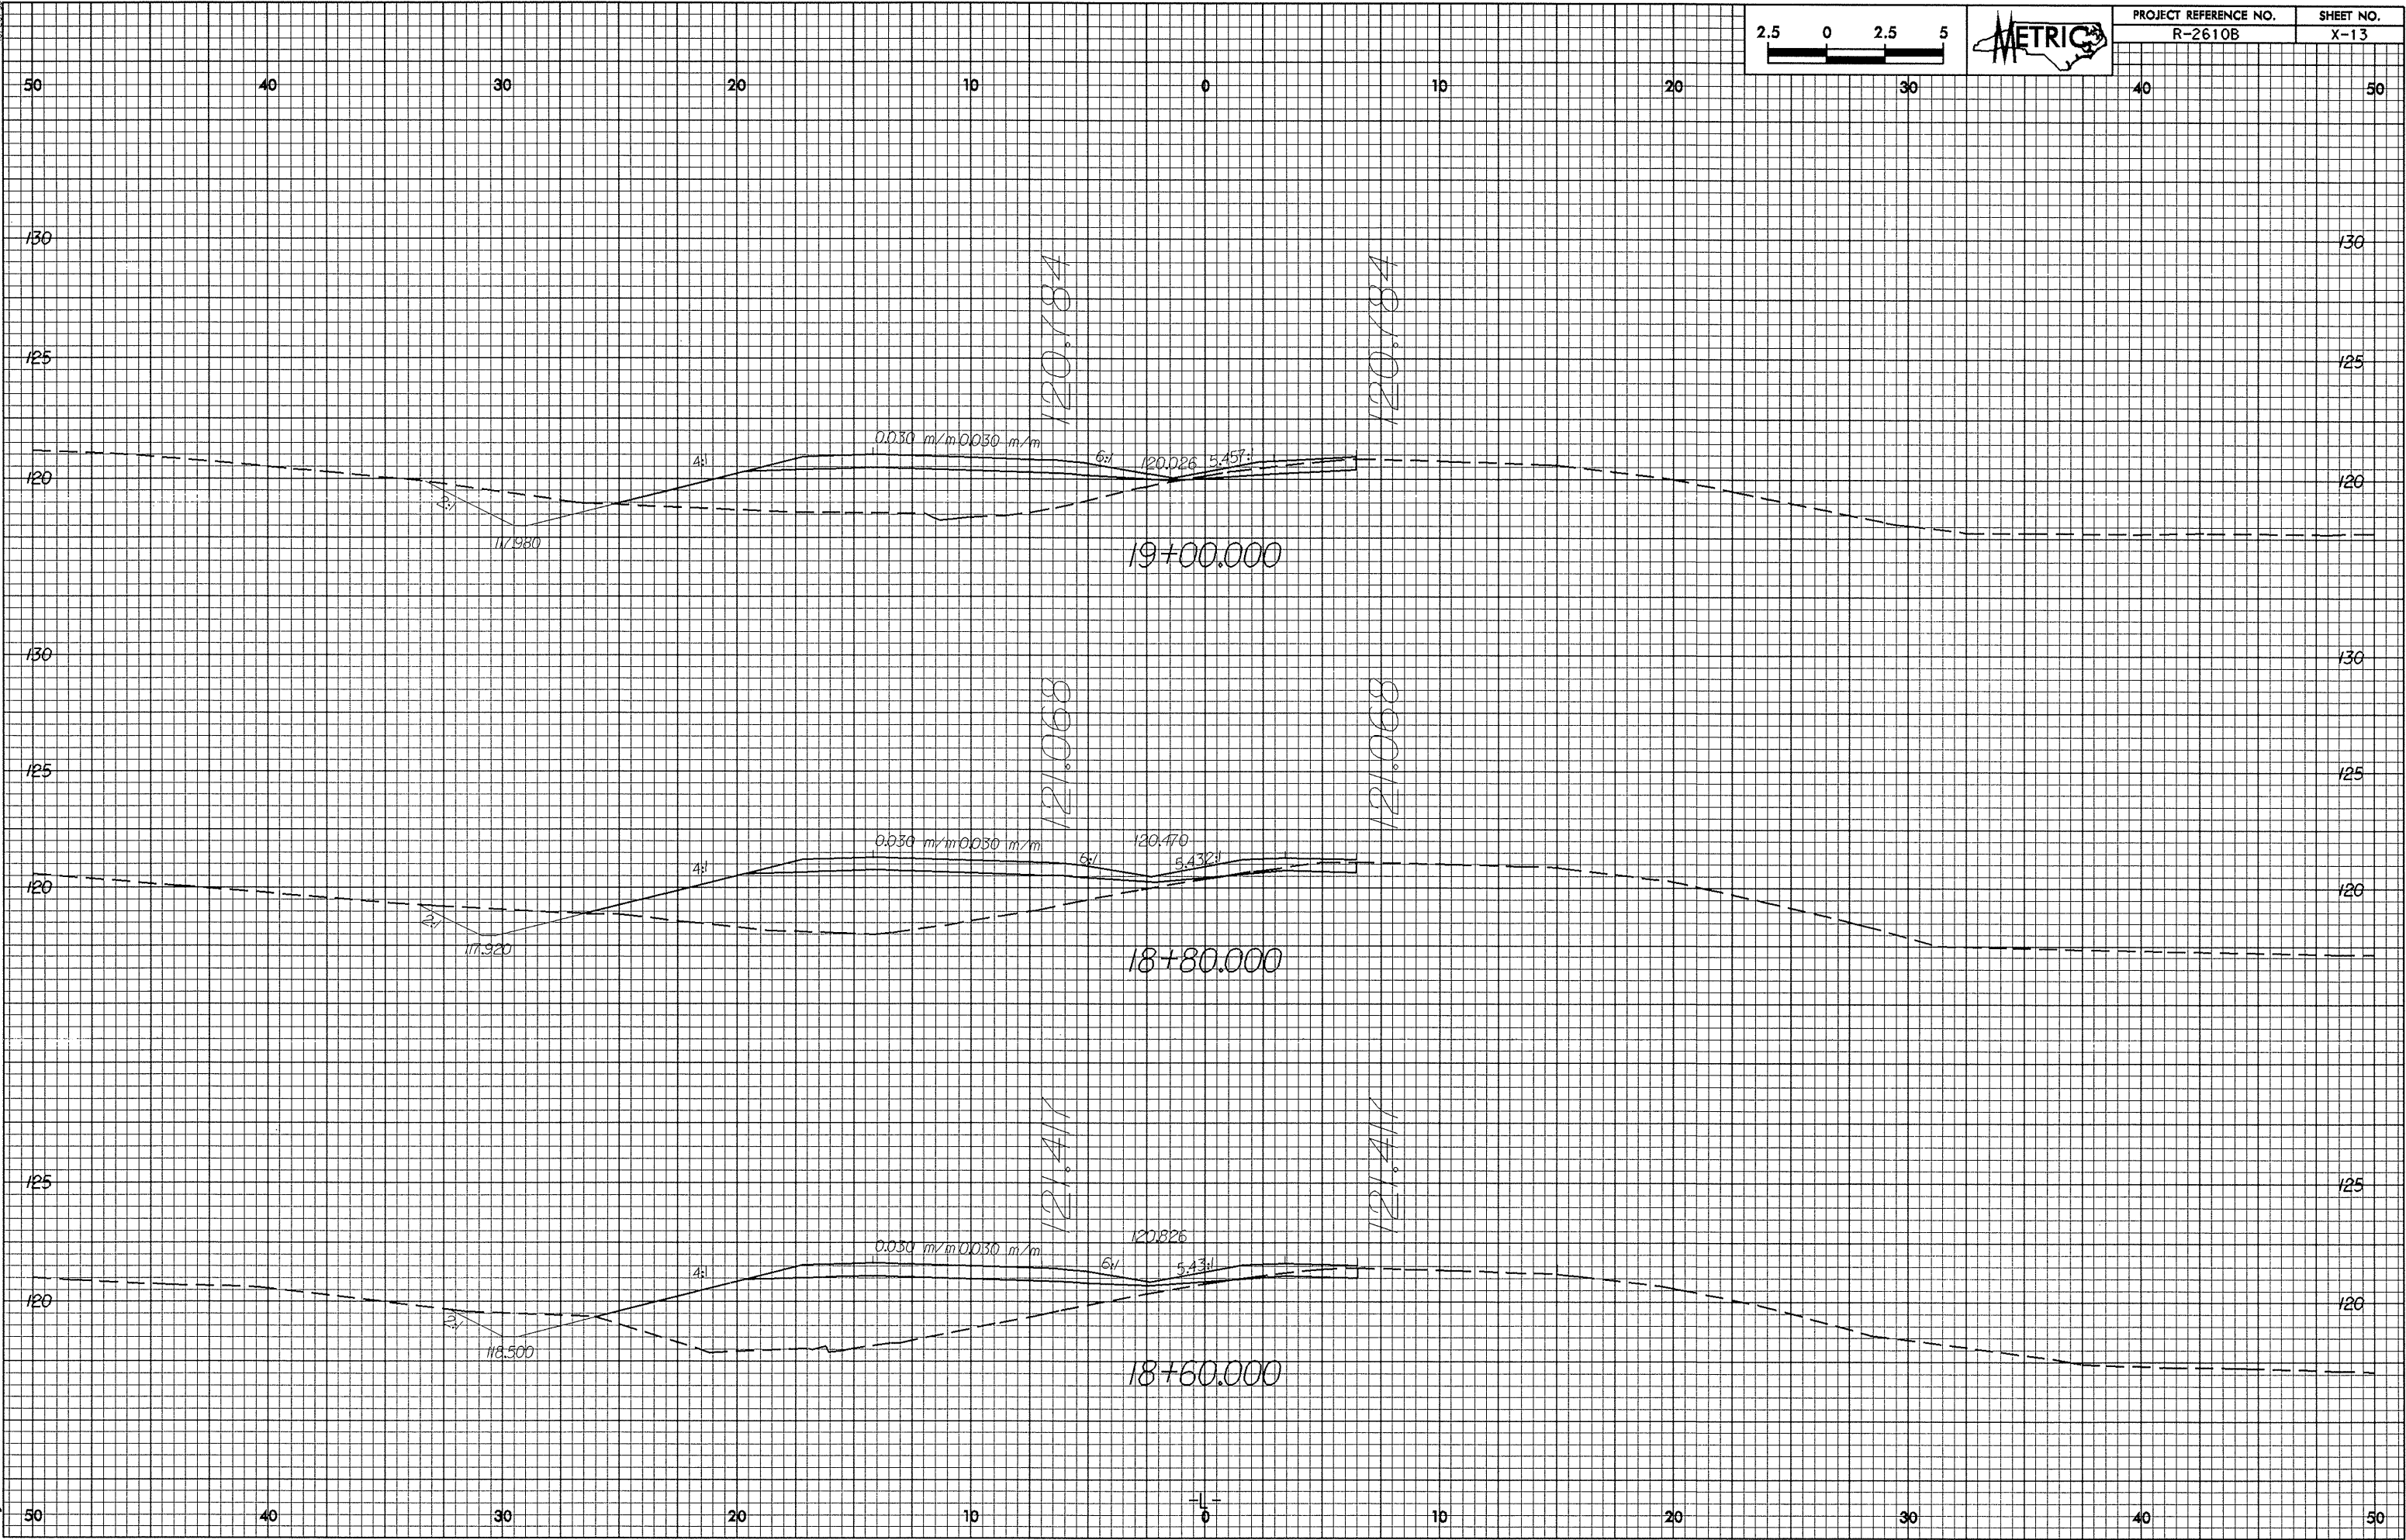

83-NOV-2003 14:48
d:\work\1808\1808.dwg