



12/22/99

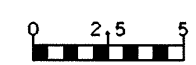

PROJECT REFERENCE NO. R-2610B SHEET NO. X-4

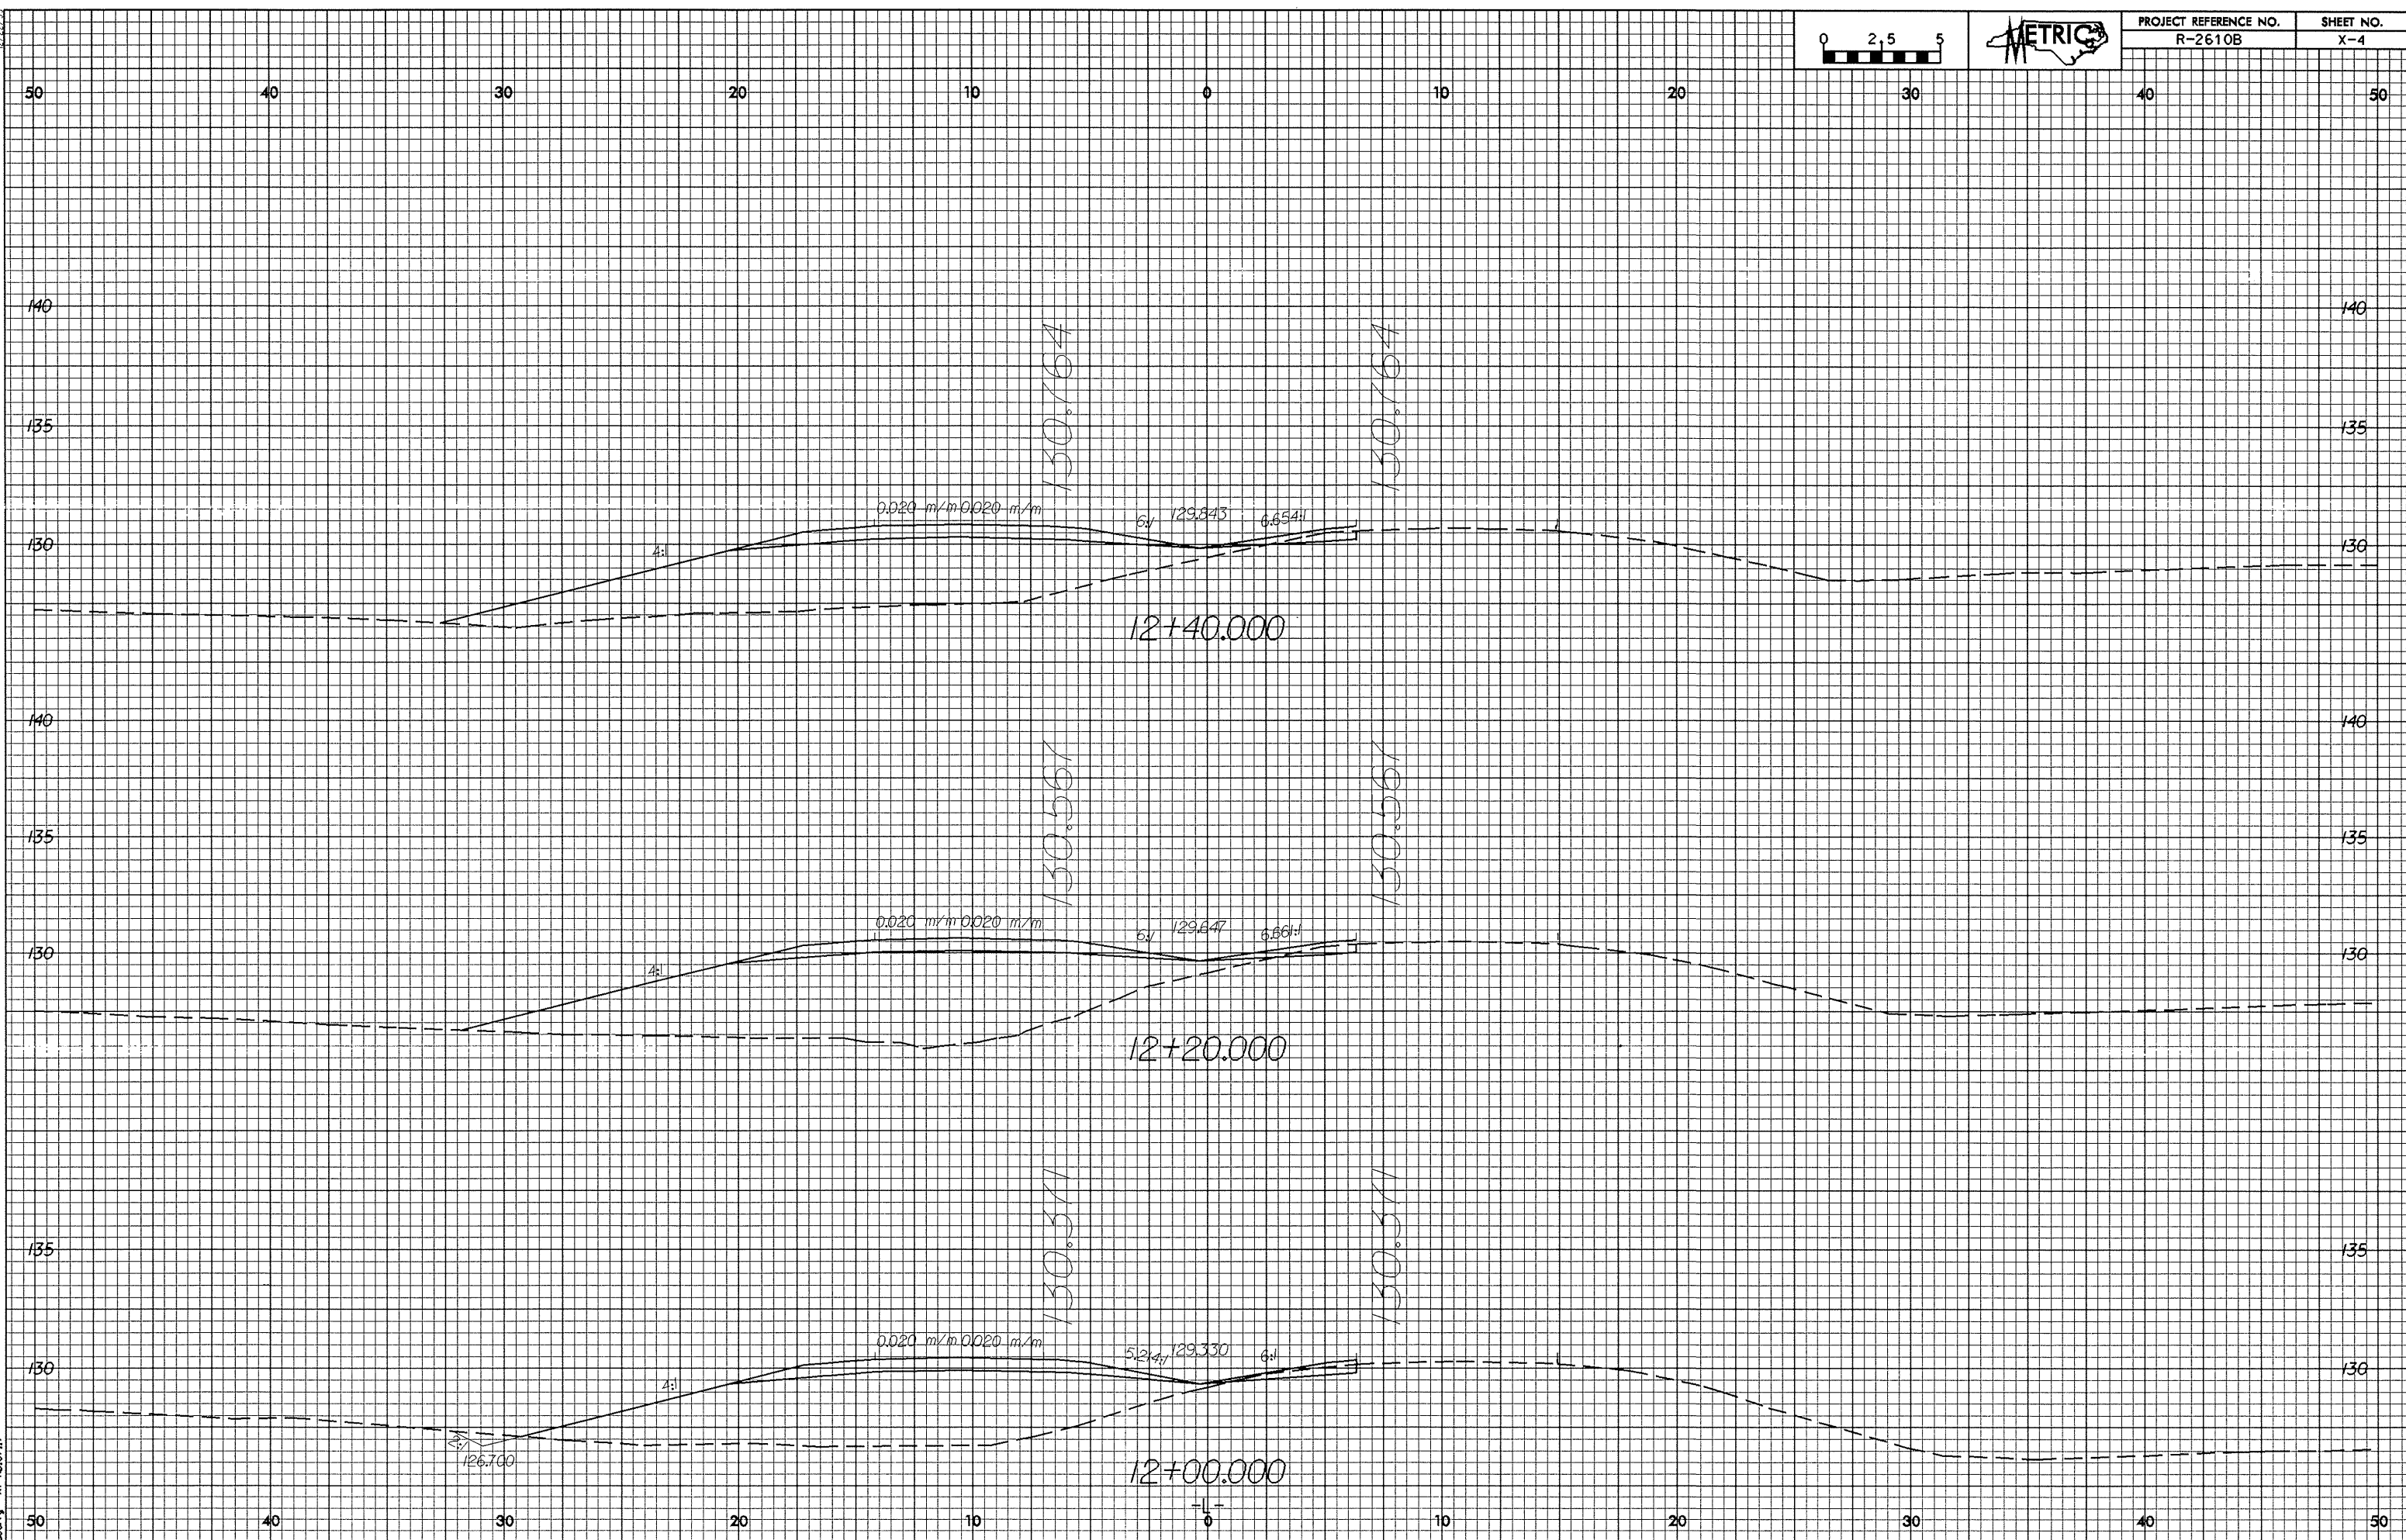

88 NOV 2003 14:44
R-2610B X-4
R018717