

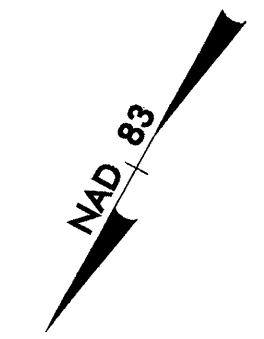


| | | | |
|---------------------------------|--|-----------------------------|--|
| PROJECT REFERENCE NO. U-0620 | | SHEET NO. EC-46/CONST.22 | |
| RW SHEET NO. | | | |
| ROADWAY DESIGN ENGINEER | | HYDRAULICS ENGINEER | |

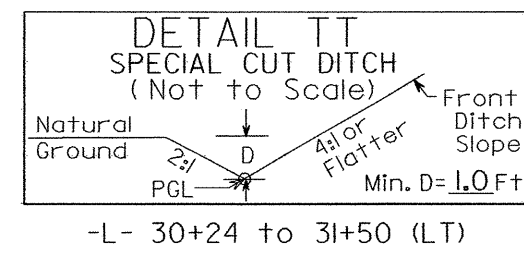

ALL DRIVEWAYS ARE 20' WIDE
UNLESS OTHERWISE NOTED
ALL TEMPORARY TAPERS HAVE
A 40 MPH DESIGN SPEED

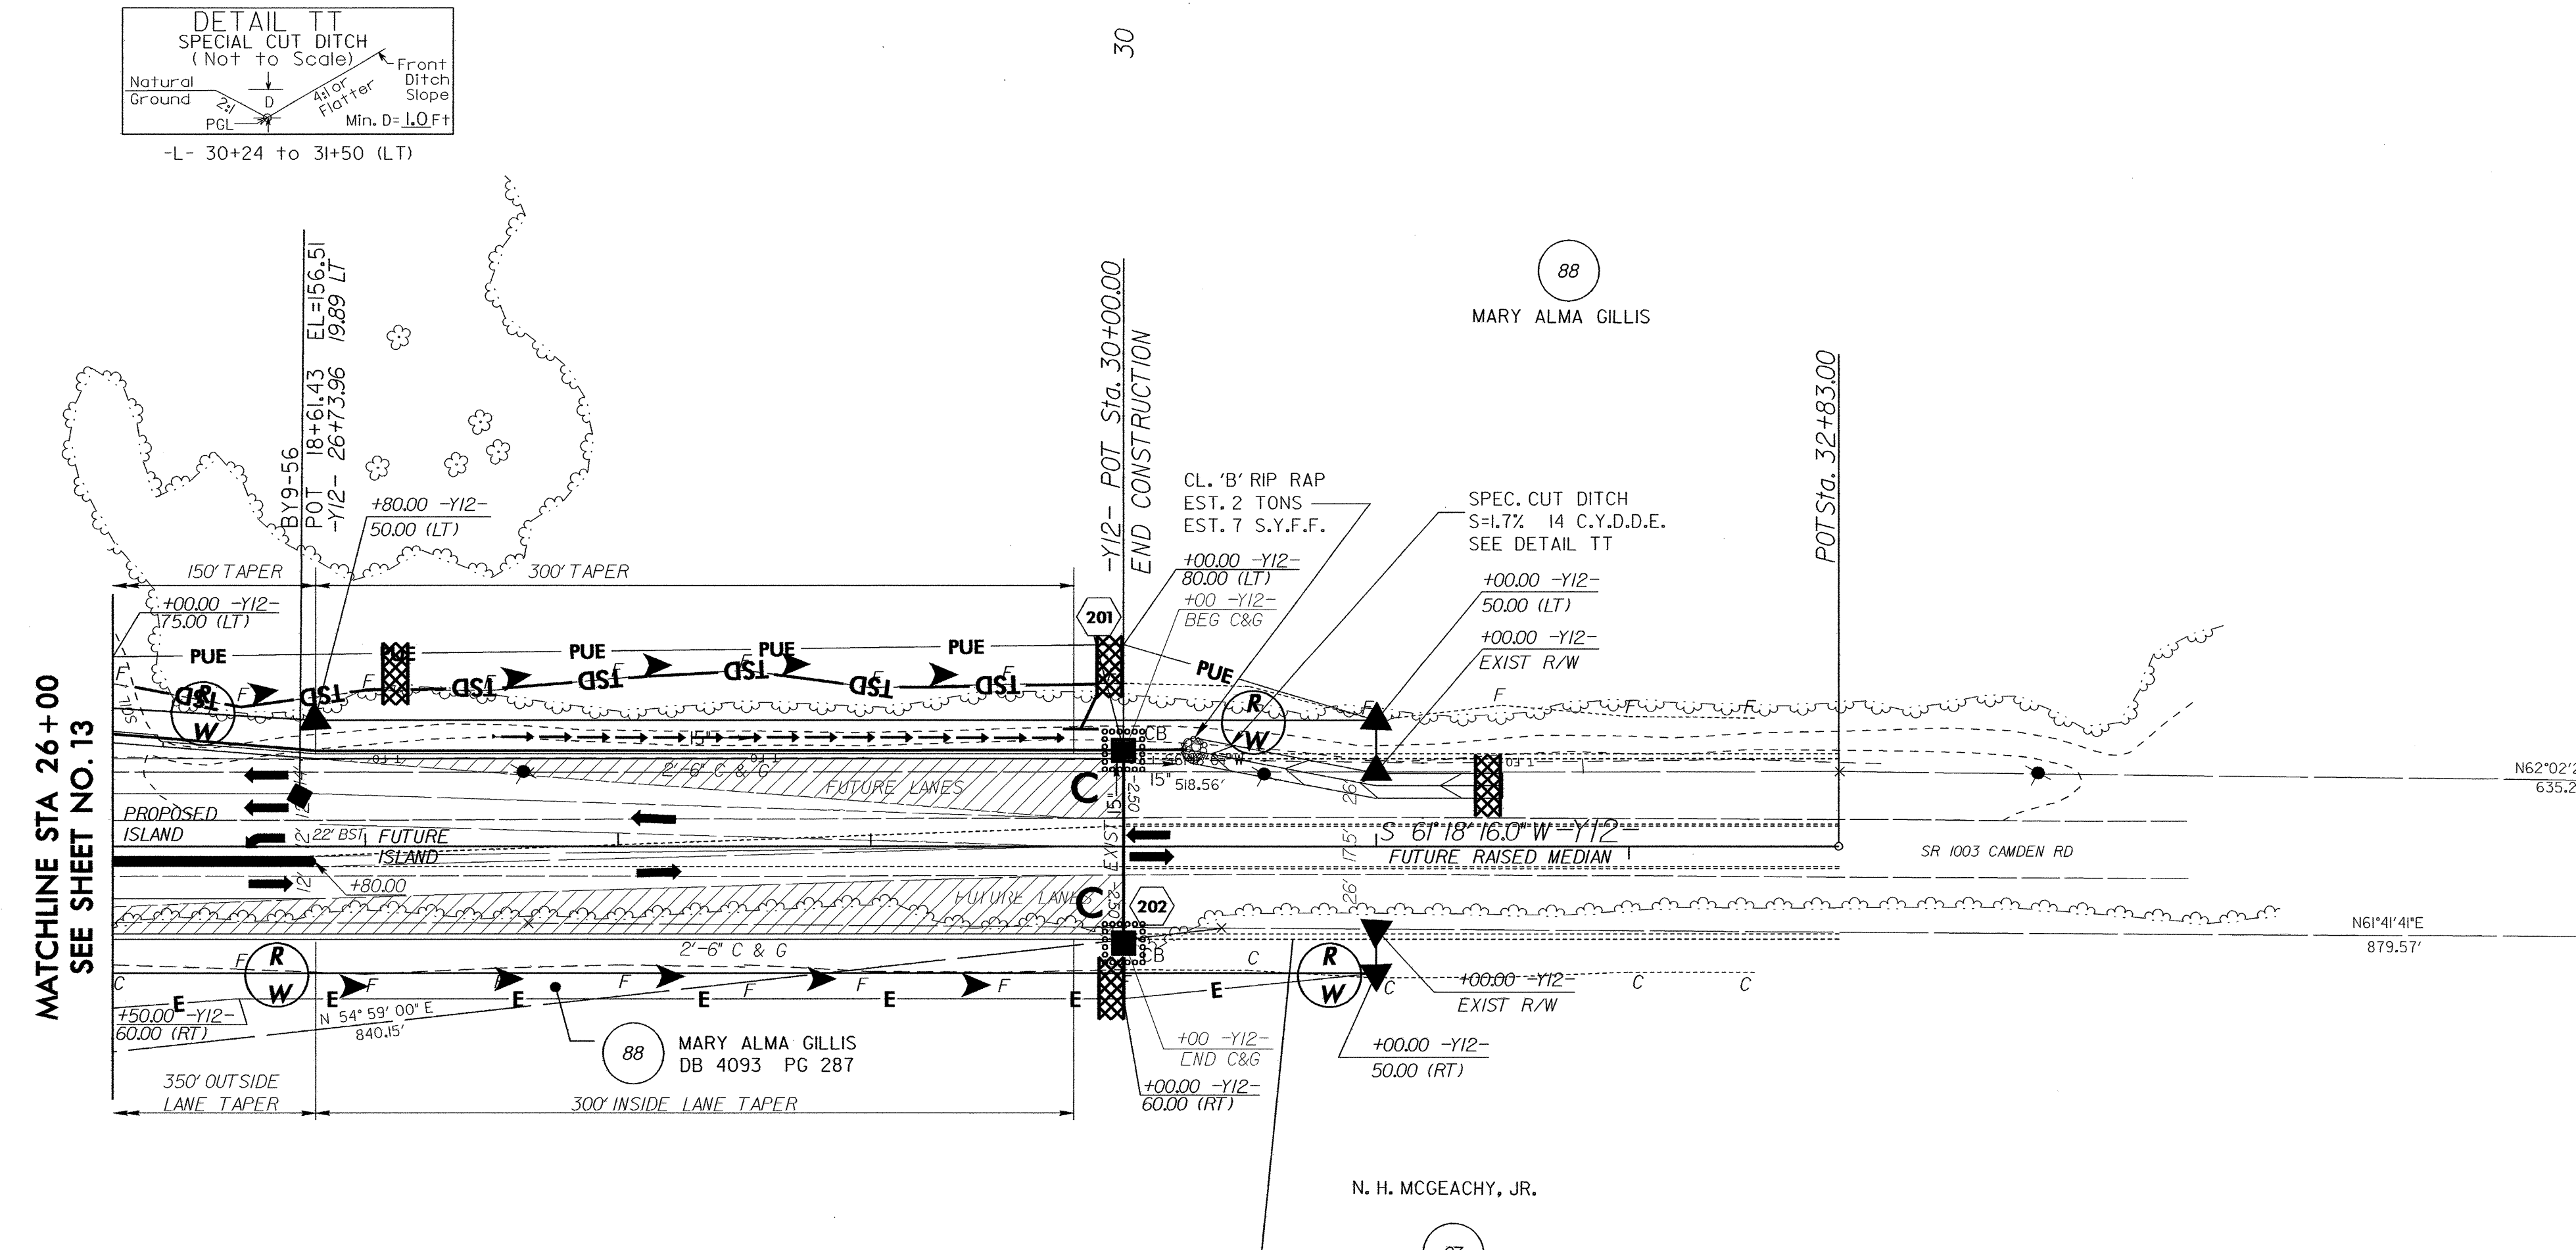

FUTURE PROJECT U-2810

- 5' MONOLITHIC ISLAND (KEYED IN) & SIDEWALK
- PAINT STRIPED LANE CLOSURE
- PAVEMENT REMOVAL