
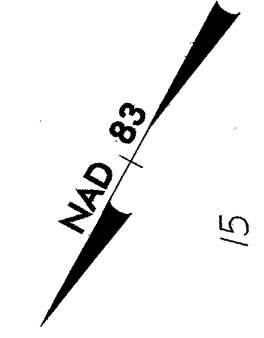


SEE SHEET 36 FOR -Y12- PROFILE

PROJECT REFERENCE NO. U-0620		SHEET NO. EC-45/CONST.21	
RW SHEET NO.			
ROADWAY DESIGN ENGINEER		HYDRAULICS ENGINEER	

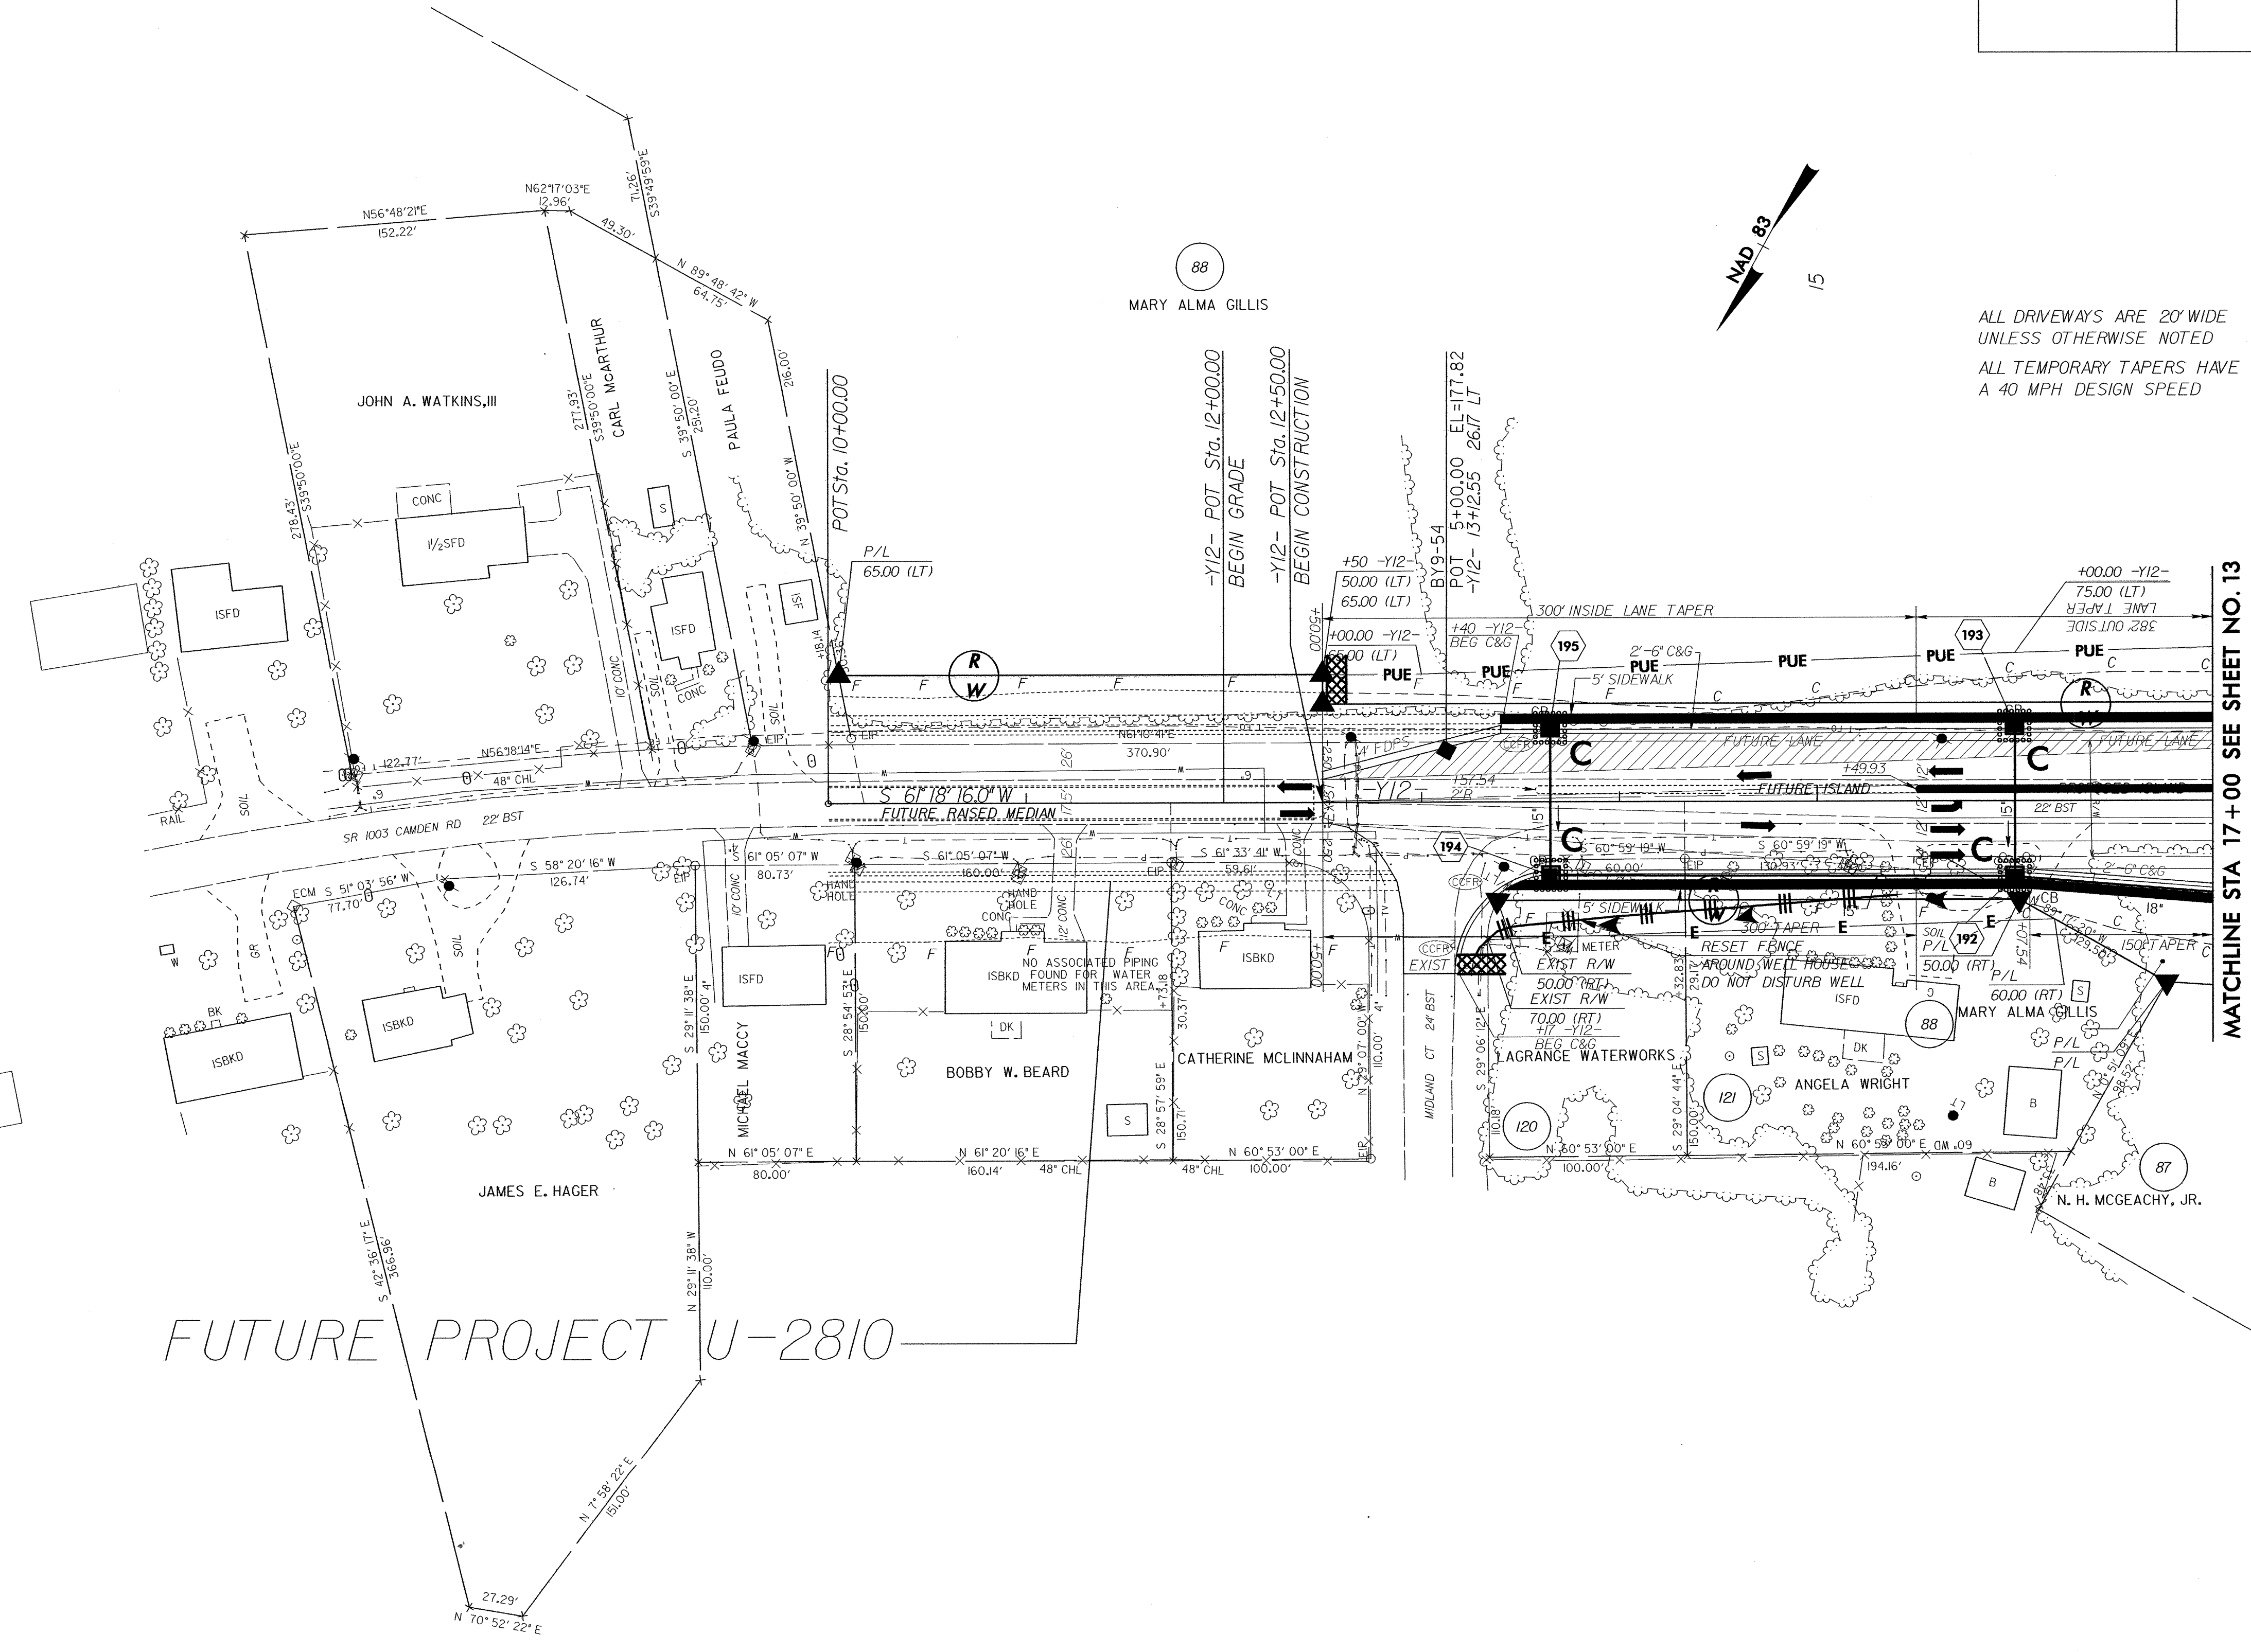

ALL DRIVEWAYS ARE 20' WIDE UNLESS OTHERWISE NOTED
ALL TEMPORARY TAPERS HAVE A 40 MPH DESIGN SPEED

FUTURE PROJECT U-2810

MATCHLINE STA 17+00 SEE SHEET NO. 13

- 5' MONOLITHIC ISLAND (KEYED IN) & SIDEWALK
- PAINT STRIPED LANE CLOSURE
- PAVEMENT REMOVAL