


SEE SHEET 27 FOR -L- PROFILE
SEE SHEET 35 FOR -Y9- PROFILE

PROJECT REFERENCE NO. U-0620		SHEET NO. EC-33/CONST.9	
RW SHEET NO.			
ROADWAY DESIGN ENGINEER		HYDRAULICS ENGINEER	

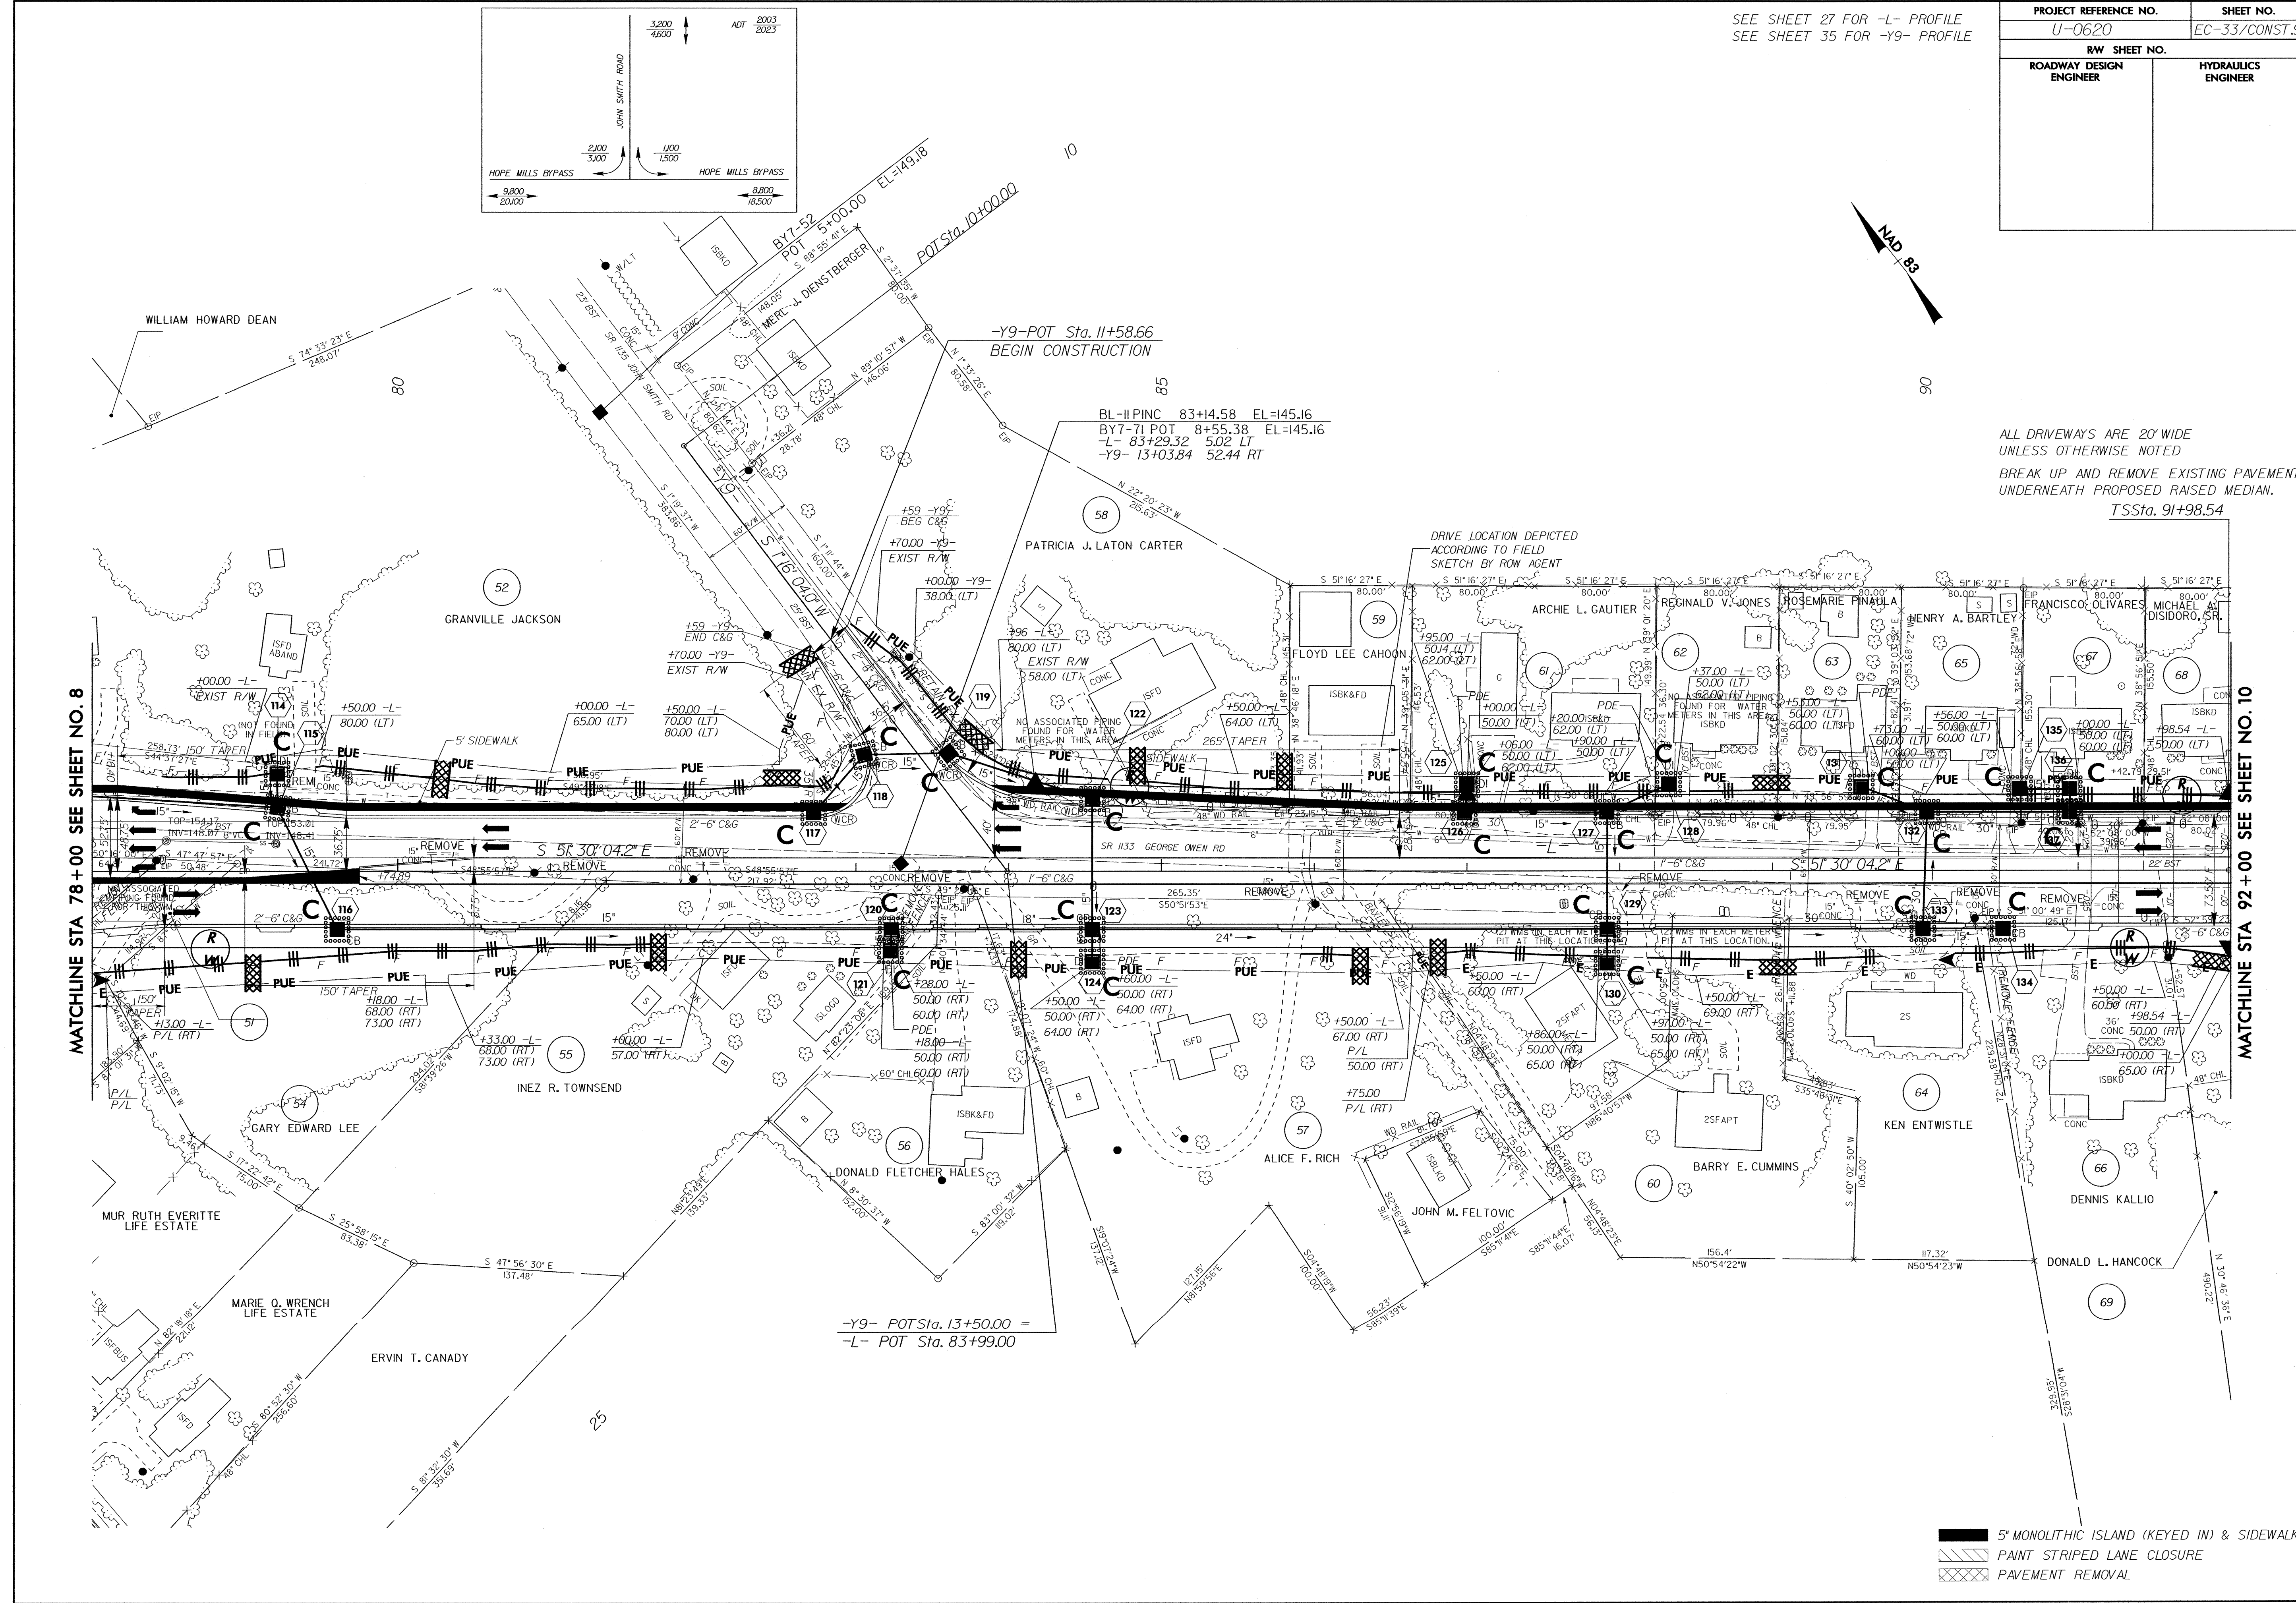

MATCHLINE STA 78+00 SEE SHEET NO. 8

MATCHLINE STA 92+00 SEE SHEET NO. 10

ALL DRIVEWAYS ARE 20' WIDE
UNLESS OTHERWISE NOTED
BREAK UP AND REMOVE EXISTING PAVEMENT
UNDERNEATH PROPOSED RAISED MEDIAN.
TSSSta. 91+98.54

-Y9- POT Sta. 13+50.00 =
-L- POT Sta. 83+99.00

- 5' MONOLITHIC ISLAND (KEYED IN) & SIDEWALK
- PAINT STRIPED LANE CLOSURE
- PAVEMENT REMOVAL