

PAVEMENT MARKING LINES


- | | |
|--|--------------------|
| TC - THERMOPLASTIC (4" WHITE, 120 mils) | 10 ft SKIP LINE |
| TD - THERMOPLASTIC (4" WHITE, 120 mils) | 2 ft MINISKIP |
| TE - THERMOPLASTIC (4" WHITE, 120 mils) | SOLID LANE LINE |
| TI - THERMOPLASTIC (4" YELLOW, 120 mils) | DOUBLE CENTER LINE |
| T2 - THERMOPLASTIC (24" WHITE, 120 mils) | STOP BAR |

PAVEMENT MARKING SYMBOLS

- | |
|---|
| UA - THERMOPLASTIC (LEFT TURN ARROW, 90 mils) |
| UC - THERMOPLASTIC (STRAIGHT ARROW, 90 mils) |
| UF - THERMOPLASTIC (COMBINATION LEFT AND RIGHT TURN ARROW, 90 mils) |

SEE SHEET PM-1 FOR
PAVEMENT MARKING SCHEDULE

APPROVED: SHANE D. YORK, PE. DATE: 11/05/03

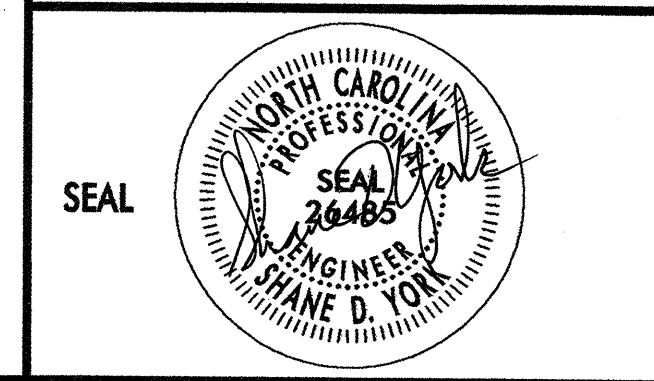

**PAVEMENT MARKING PLAN
DETAIL ELEVEN**

SCALE: N/A		REVISIONS
DATE: 11/05/03		
DWG. BY: S. YORK		
DESIGN BY: S. YORK		
REVIEWED BY: A.D. SARVIS		

02:51:48 PM 11/05/2003 r:\TrafficControl\U0620.TCP_PM12_PSH.DGN