
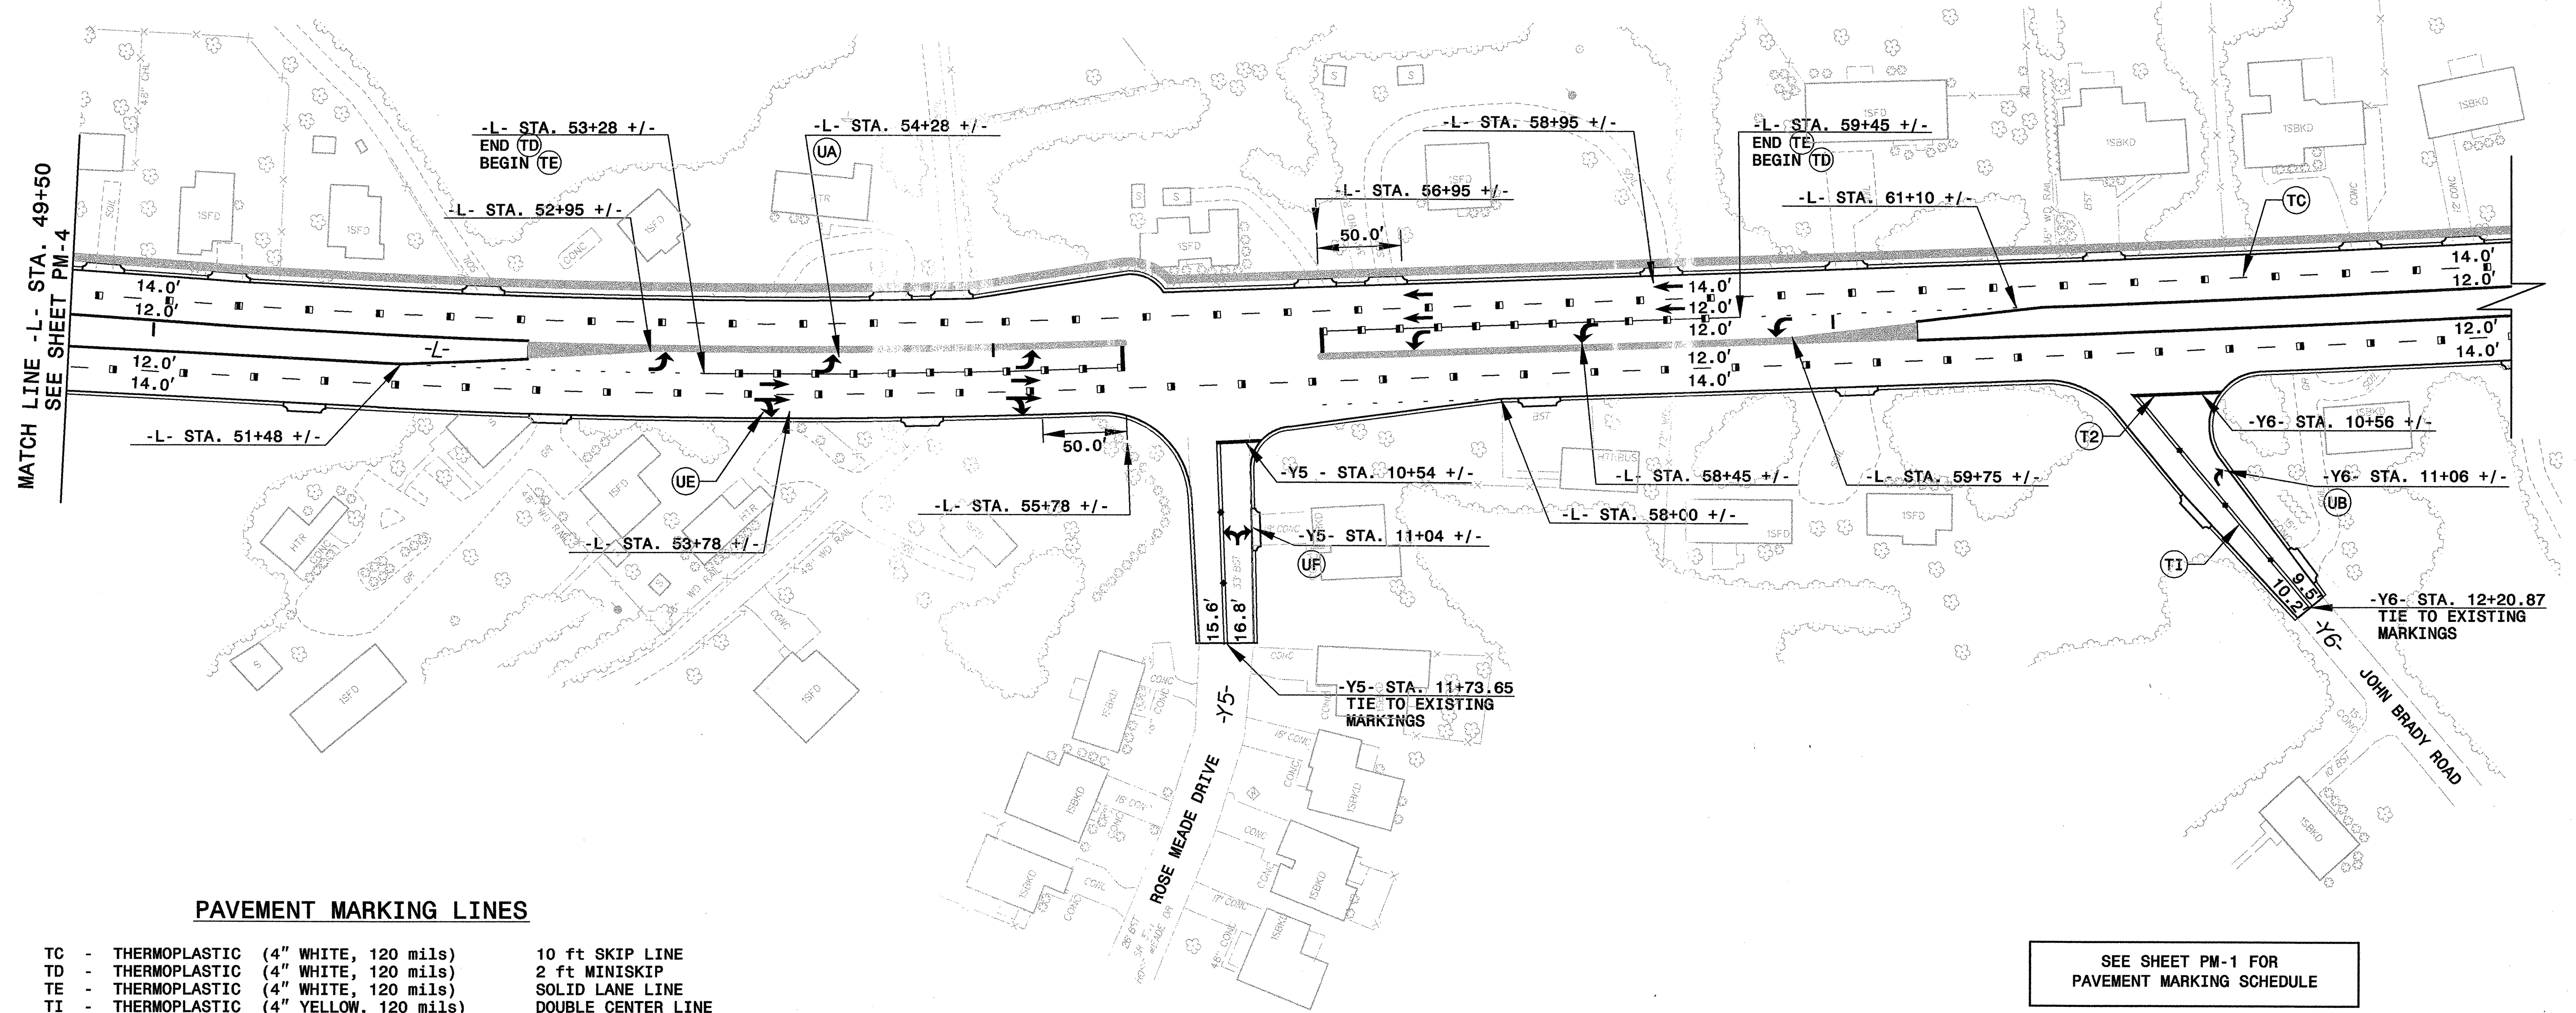


50

55

60

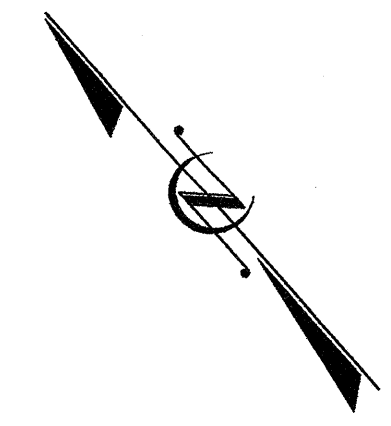

**PAVEMENT MARKING LINES**


- |  |                    |
|--|--------------------|
| TC - THERMOPLASTIC (4" WHITE, 120 mils)  | 10 ft SKIP LINE    |
| TD - THERMOPLASTIC (4" WHITE, 120 mils)  | 2 ft MINISKIP      |
| TE - THERMOPLASTIC (4" WHITE, 120 mils)  | SOLID LANE LINE    |
| TI - THERMOPLASTIC (4" YELLOW, 120 mils) | DOUBLE CENTER LINE |
| T2 - THERMOPLASTIC (24" WHITE, 120 mils) | STOP BAR           |

**PAVEMENT MARKING SYMBOLS**

- |   |
|---|
| UA - THERMOPLASTIC (LEFT TURN ARROW, 90 mils)                           |
| UB - THERMOPLASTIC (RIGHT TURN ARROW, 90 mils)                          |
| UC - THERMOPLASTIC (STRAIGHT ARROW, 90 mils)                            |
| UE - THERMOPLASTIC (COMBINATION STRAIGHT AND RIGHT TURN ARROW, 90 mils) |
| UF - THERMOPLASTIC (COMBINATION LEFT AND RIGHT TURN ARROW, 90 mils)     |

SEE SHEET PM-1 FOR  
PAVEMENT MARKING SCHEDULE

APPROVED: SHANE D. YORK, PE DATE: 11/05/03

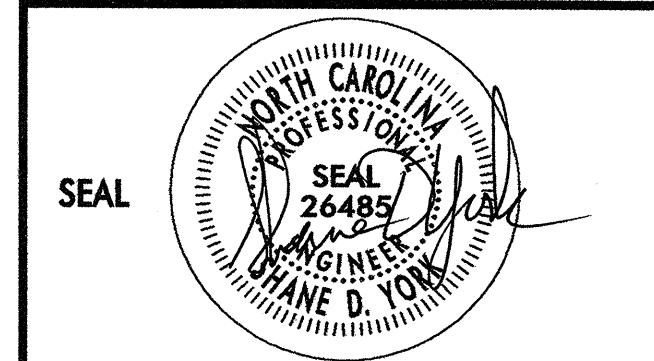

**PAVEMENT MARKING PLAN  
DETAIL FOUR**

SCALE: N/A		REVISIONS
DATE: 11/05/03		
DWG. BY: S. YORK		
DESIGN BY: S. YORK		
REVIEWED BY: A.D. SARVIS		CADD FILE

02:49:34 PM  
 11/05/2003  
 P:\TrafficControl\TCP\_U0620\TCP\_PM05\_PSH.DGN