


PAVEMENT MARKING LINES

TA - THERMOPLASTIC (4" WHITE, 90 mils)	EDGE LINE
TC - THERMOPLASTIC (4" WHITE, 120 mils)	10 ft SKIP LINE
TD - THERMOPLASTIC (4" WHITE, 120 mils)	2 ft MINISKIP
TE - THERMOPLASTIC (4" WHITE, 120 mils)	LANE LINE
TI - THERMOPLASTIC (4" YELLOW, 120 mils)	DOUBLE CENTER LINE
TT - THERMOPLASTIC (8" YELLOW, 90 mils)	DIAGONAL
T2 - THERMOPLASTIC (24" WHITE, 120 mils)	STOP BAR
PA - PAINT (4" WHITE, 2X)	EDGE LINE
PC - PAINT (4" WHITE, 2X)	10 FT SKIP LINE
PD - PAINT (4" WHITE, 2X)	2 FT MINISKIP
PE - PAINT (4" WHITE, 2X)	SOLID LANE LINE
PI - PAINT (4" YELLOW, 2X)	DOUBLE CENTER LINE
PV - PAINT (8" YELLOW, 2X)	DIAGONAL
P4 - PAINT (24" WHITE, 2X)	STOP BAR

PAVEMENT MARKING SYMBOLS

UA - THERMOPLASTIC (LEFT TURN ARROW, 90 mils)	
UB - THERMOPLASTIC (RIGHT TURN ARROW, 90 mils)	
UC - THERMOPLASTIC (STRAIGHT ARROW, 90 mils)	
UD - THERMOPLASTIC (COMBINATION STRAIGHT AND LEFT TURN ARROW, 90 mils)	
UF - THERMOPLASTIC (COMBINATION LEFT AND RIGHT TURN ARROW, 90 mils)	
QA - PAINT (LEFT TURN ARROW, 2X)	
QB - PAINT (RIGHT TURN ARROW, 2X)	

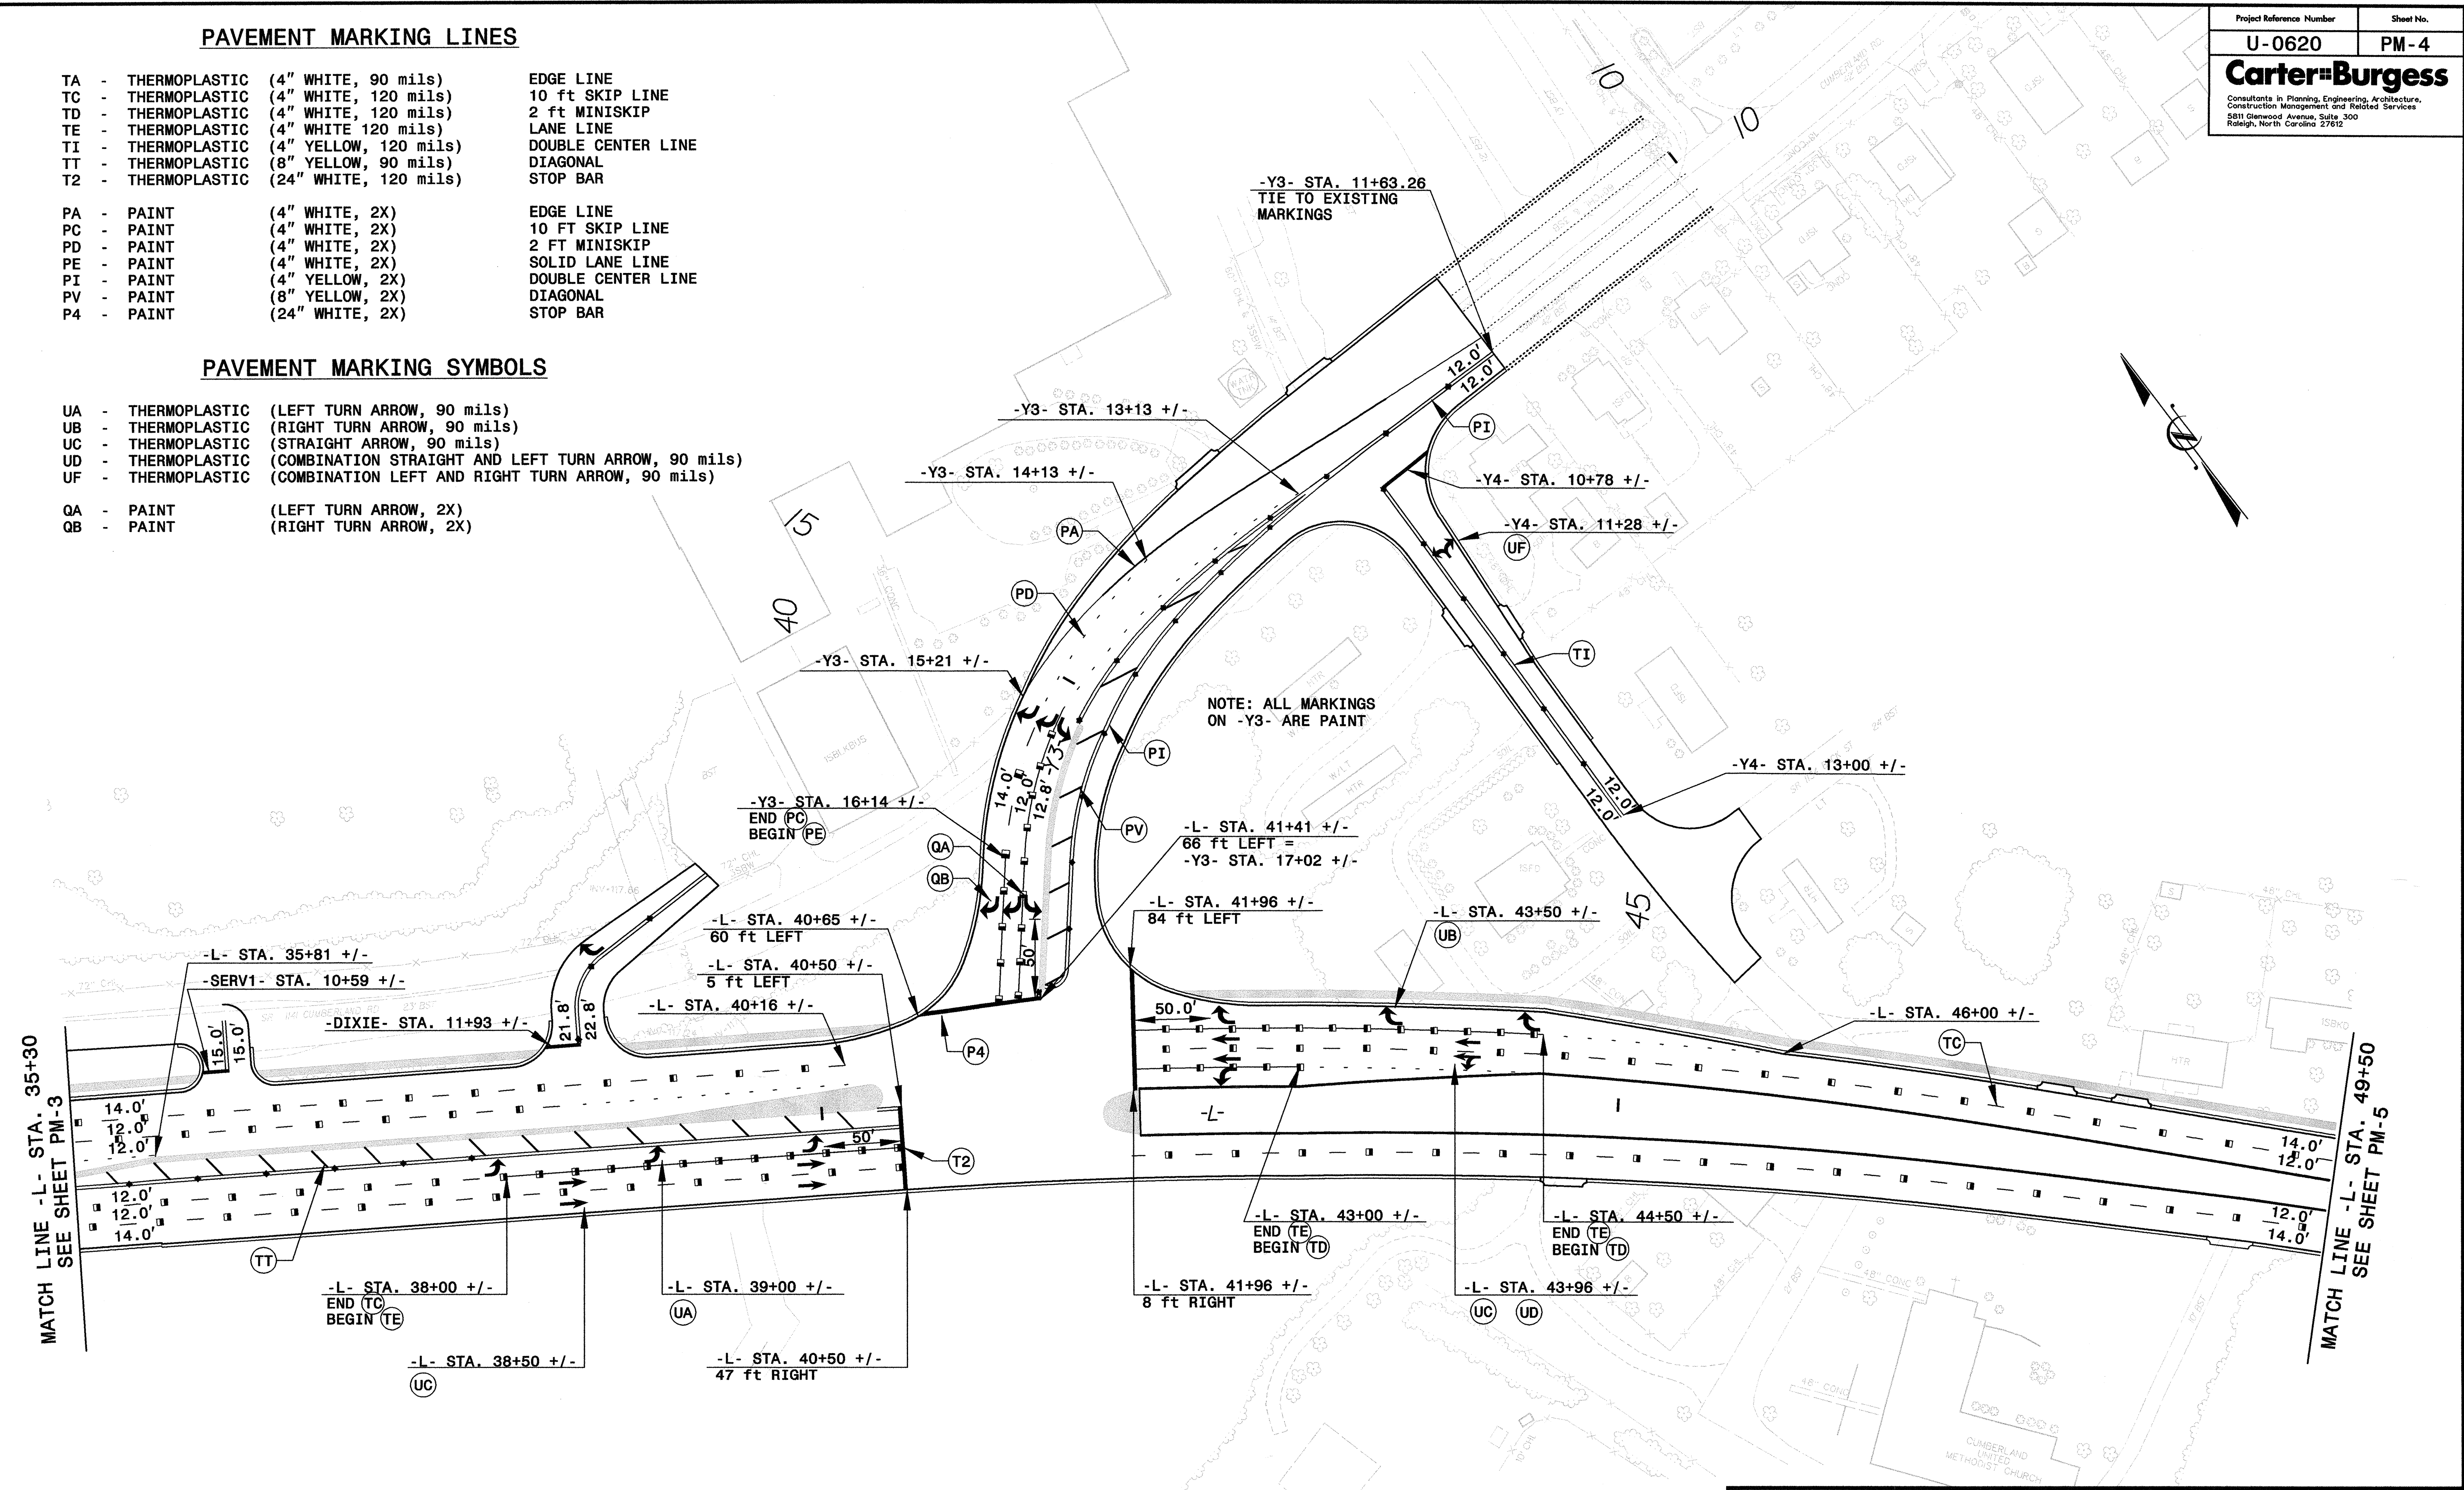

03:11:21 PM
 01/05/2005
 I:\TrafficControl\TCP\U0620_TCP_PM04_PSH.DGN

SEE SHEET PM-1 FOR
PAVEMENT MARKING SCHEDULE

APPROVED: SHANE D. YORK, PE DATE: 12/03/03		PAVEMENT MARKING PLAN DETAIL THREE	
	SCALE: N.A.		REVISIONS
	DATE: 12/03/03		1/05
	DWG. BY: S. YORK		
	DESIGN BY: S. YORK		
REVIEWED BY: A.D. SARVIS			