

PAVEMENT MARKING LINES


- | | | |
|--------------------|-----------------------|--------------------|
| TC - THERMOPLASTIC | (4" WHITE, 120 mils) | 10 ft SKIP LINE |
| TD - THERMOPLASTIC | (4" WHITE, 120 mils) | 2 ft MINISKIP |
| TE - THERMOPLASTIC | (4" WHITE, 120 mils) | SOLID LANE LINE |
| TI - THERMOPLASTIC | (4" YELLOW, 120 mils) | DOUBLE CENTER LINE |
| TQ - THERMOPLASTIC | (8" WHITE, 90 mils) | DIAGONAL |
| T2 - THERMOPLASTIC | (24" WHITE, 120 mils) | STOP BAR |

PAVEMENT MARKING SYMBOLS

- | | |
|--------------------|--|
| UA - THERMOPLASTIC | (LEFT TURN ARROW, 90 mils) |
| UB - THERMOPLASTIC | (RIGHT TURN ARROW, 90 mils) |
| UC - THERMOPLASTIC | (STRAIGHT ARROW, 90 mils) |
| UD - THERMOPLASTIC | (COMBINATION STRAIGHT AND LEFT TURN ARROW, 90 mils) |
| UF - THERMOPLASTIC | (COMBINATION LEFT AND RIGHT TURN ARROW, 90 mils) |
| UG - THERMOPLASTIC | (COMBINATION LEFT, STRAIGHT AND RIGHT TURN ARROW, 90 mils) |
| QC - PAINT | (STRAIGHT ARROW, 2X) |

SEE SHEET PM-1 FOR
PAVEMENT MARKING SCHEDULE

APPROVED: SHANE D. YORK, PE DATE: 11/05/03

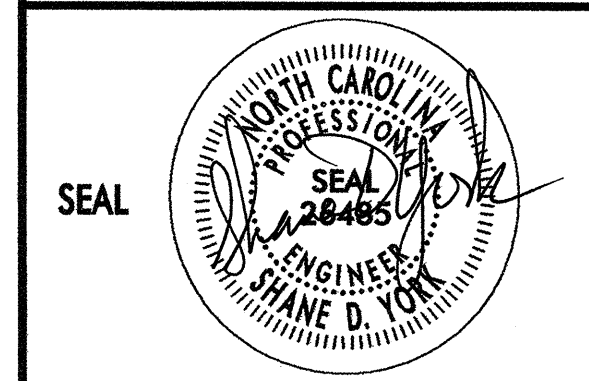

**PAVEMENT MARKING PLAN
DETAIL TWO**

SCALE: N.A.		REVISIONS
DATE: 11/05/03		
DWG. BY: S. YORK		
DESIGN BY: S. YORK		
REVIEWED BY: A.D. SARVIS		

02:48:44 PM 11/05/2003 C:\TrafficControl\TCP\U0620_TCP_PM03_PSH.DGN