


215

210

-L- POT Sta. 211+93.67
END PROJECT U-0620

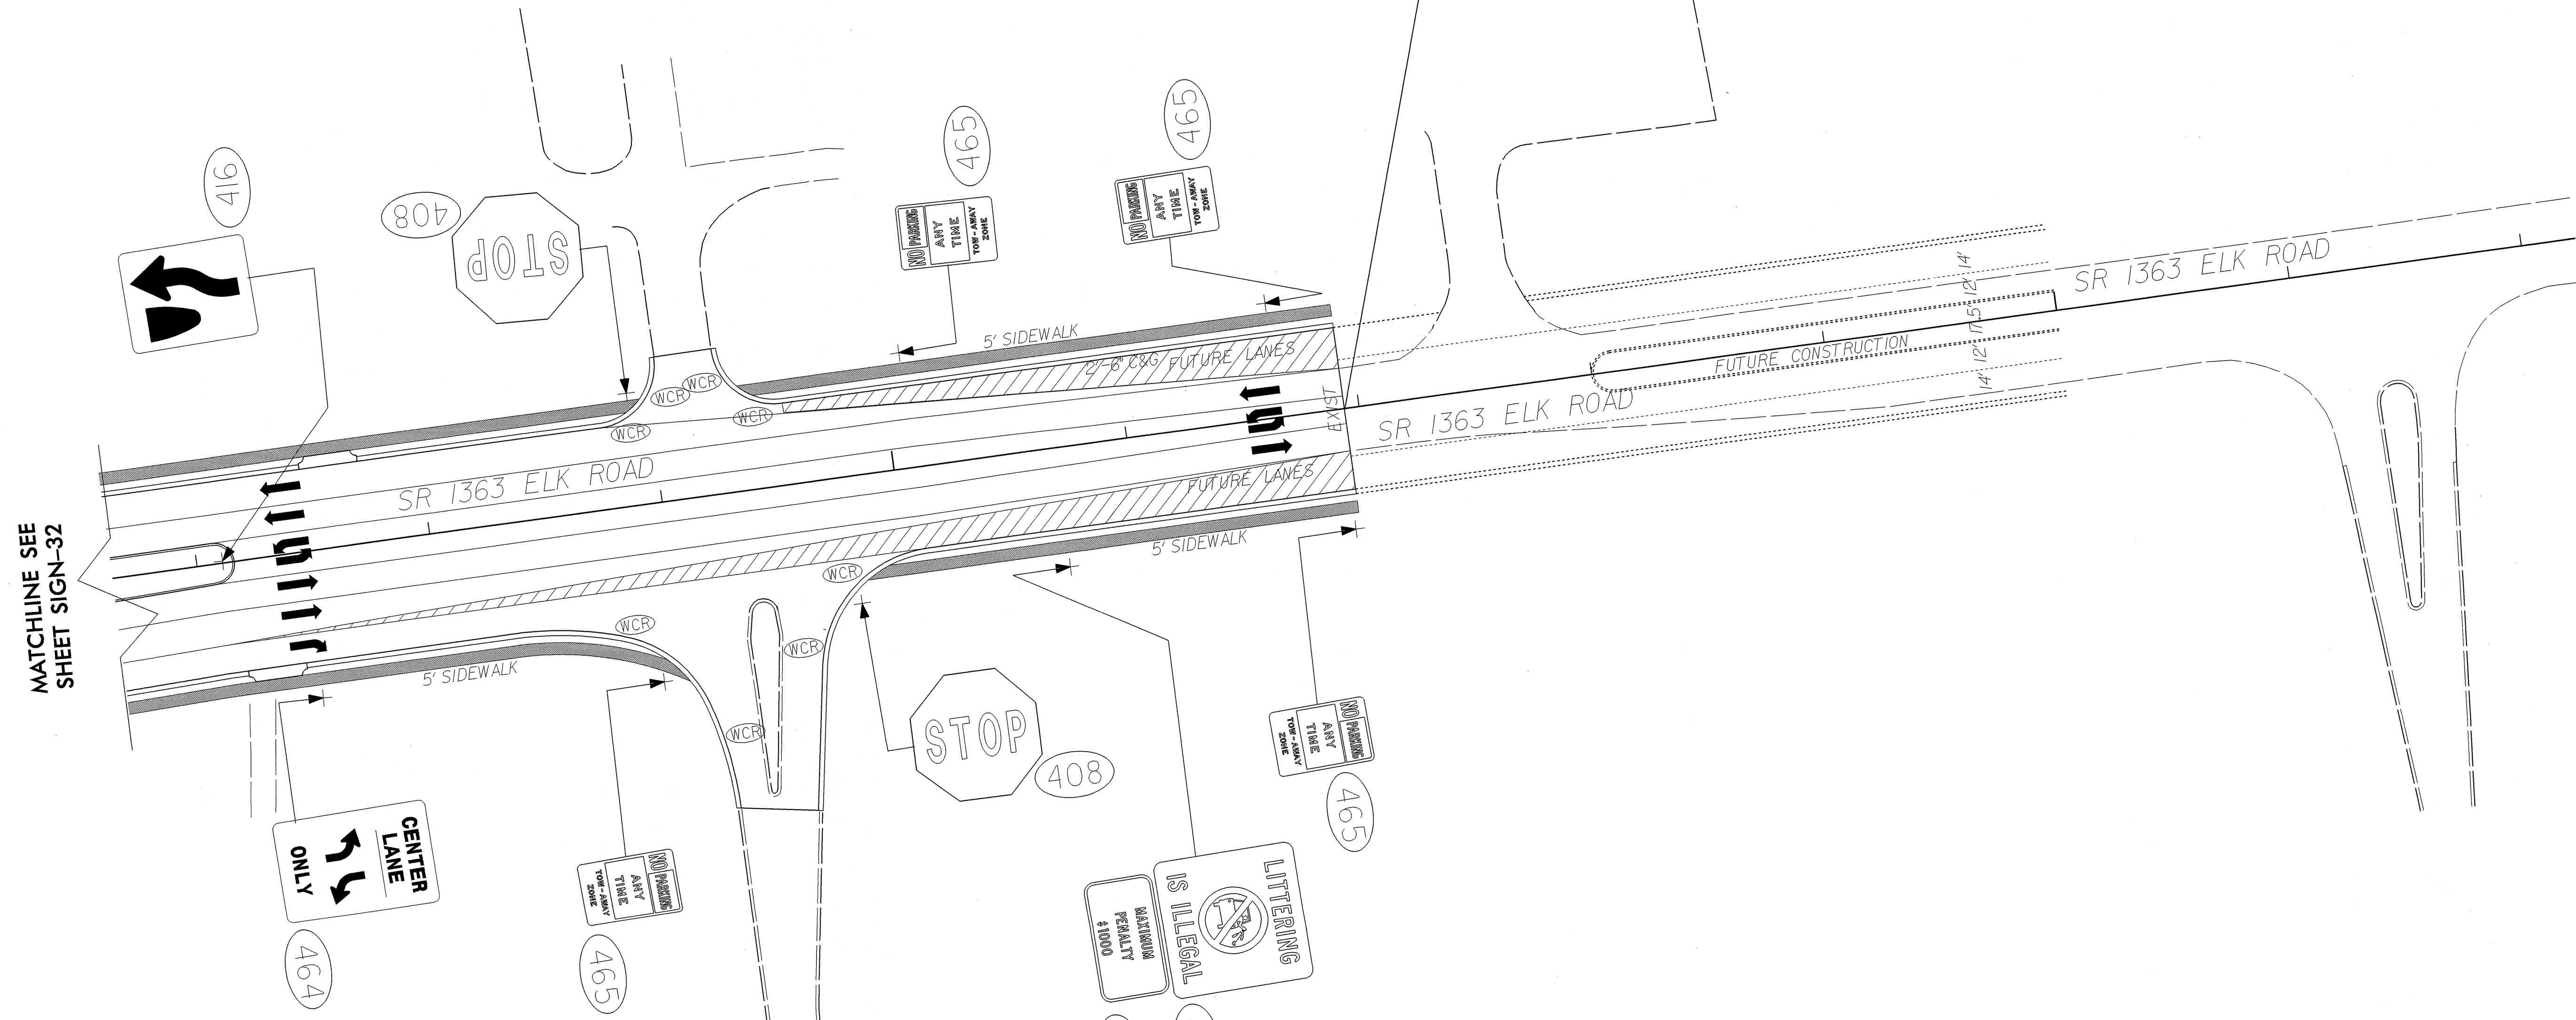

MATCHLINE SEE SHEET SIGN-32

**PROPOSED SIGNS
STA. 206+60 TO STA. 212+00
HOPE MILLS BYPASS**