


185

190

-Y14- PCSta. 10+00.00  
BEGIN CONSTRUCTION

MATCHLINE SEE  
SHEET SIGN-30

MATCHLINE SEE  
SHEET SIGN-32

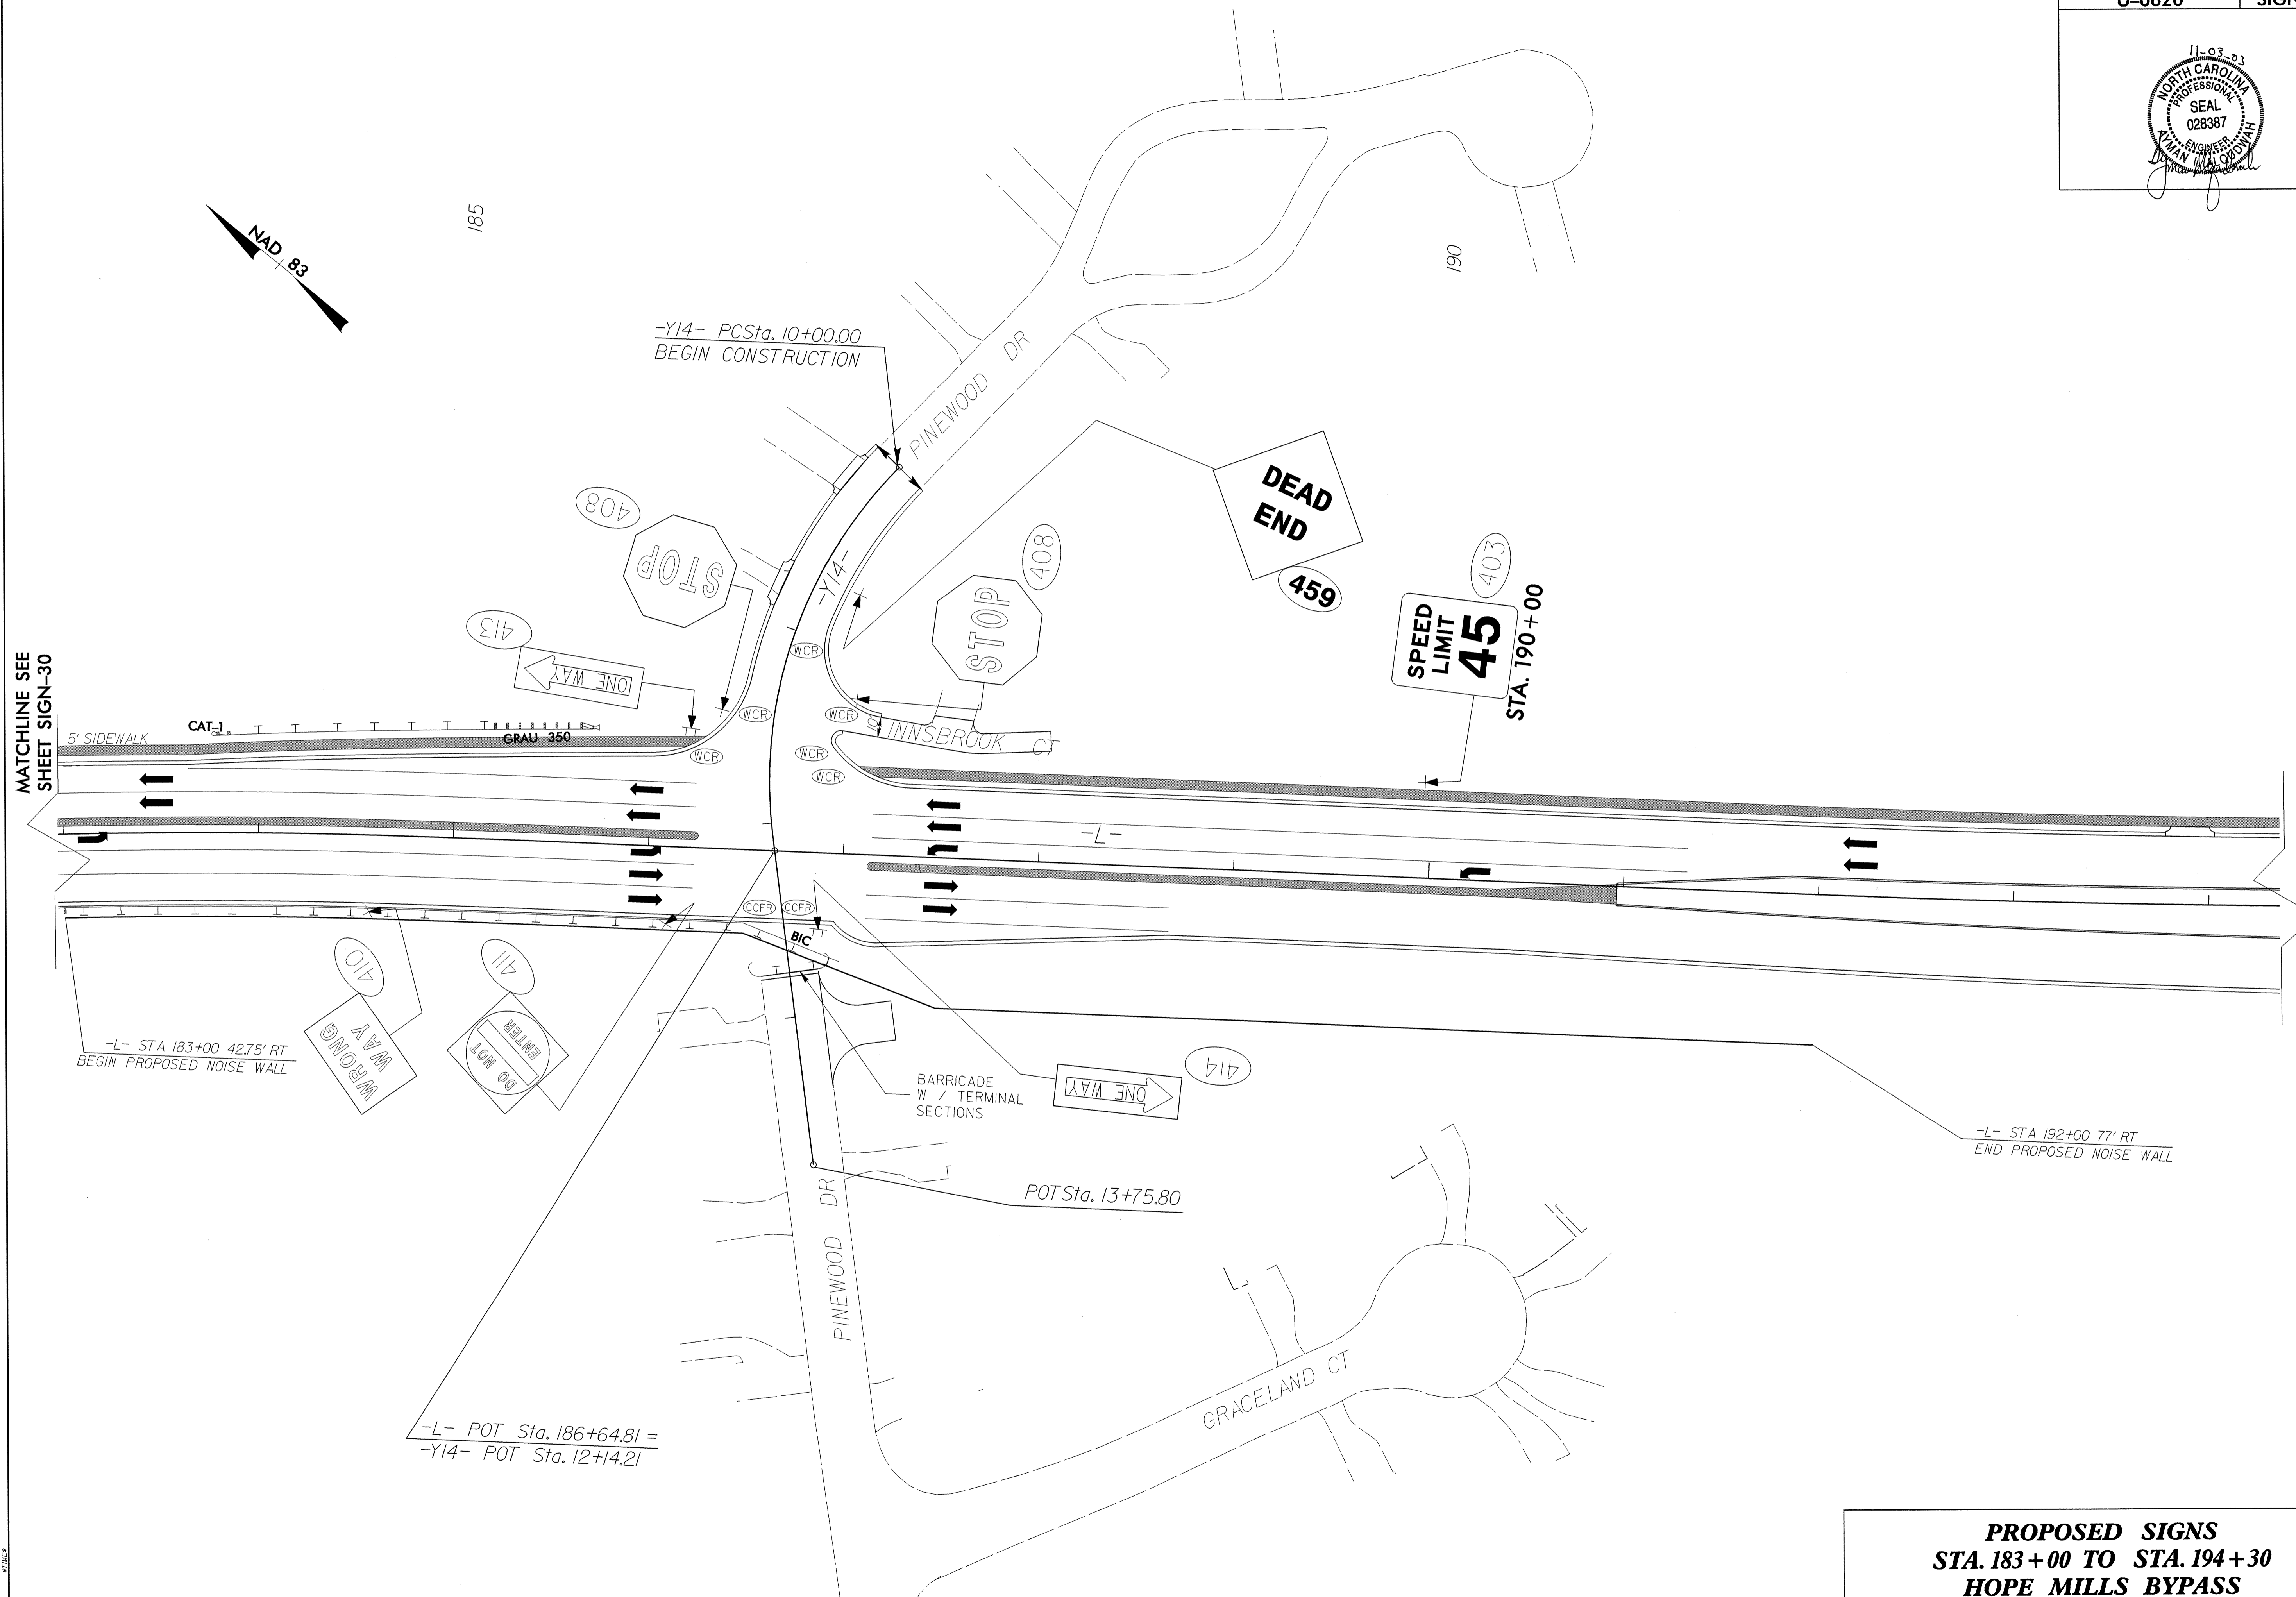

-L- STA 183+00 42.75' RT  
BEGIN PROPOSED NOISE WALL

-L- STA 192+00 77' RT  
END PROPOSED NOISE WALL

-L- POT Sta. 186+64.81 =  
-Y14- POT Sta. 12+14.21

POT Sta. 13+75.80

**PROPOSED SIGNS  
STA. 183+00 TO STA. 194+30  
HOPE MILLS BYPASS**