




NAD 83

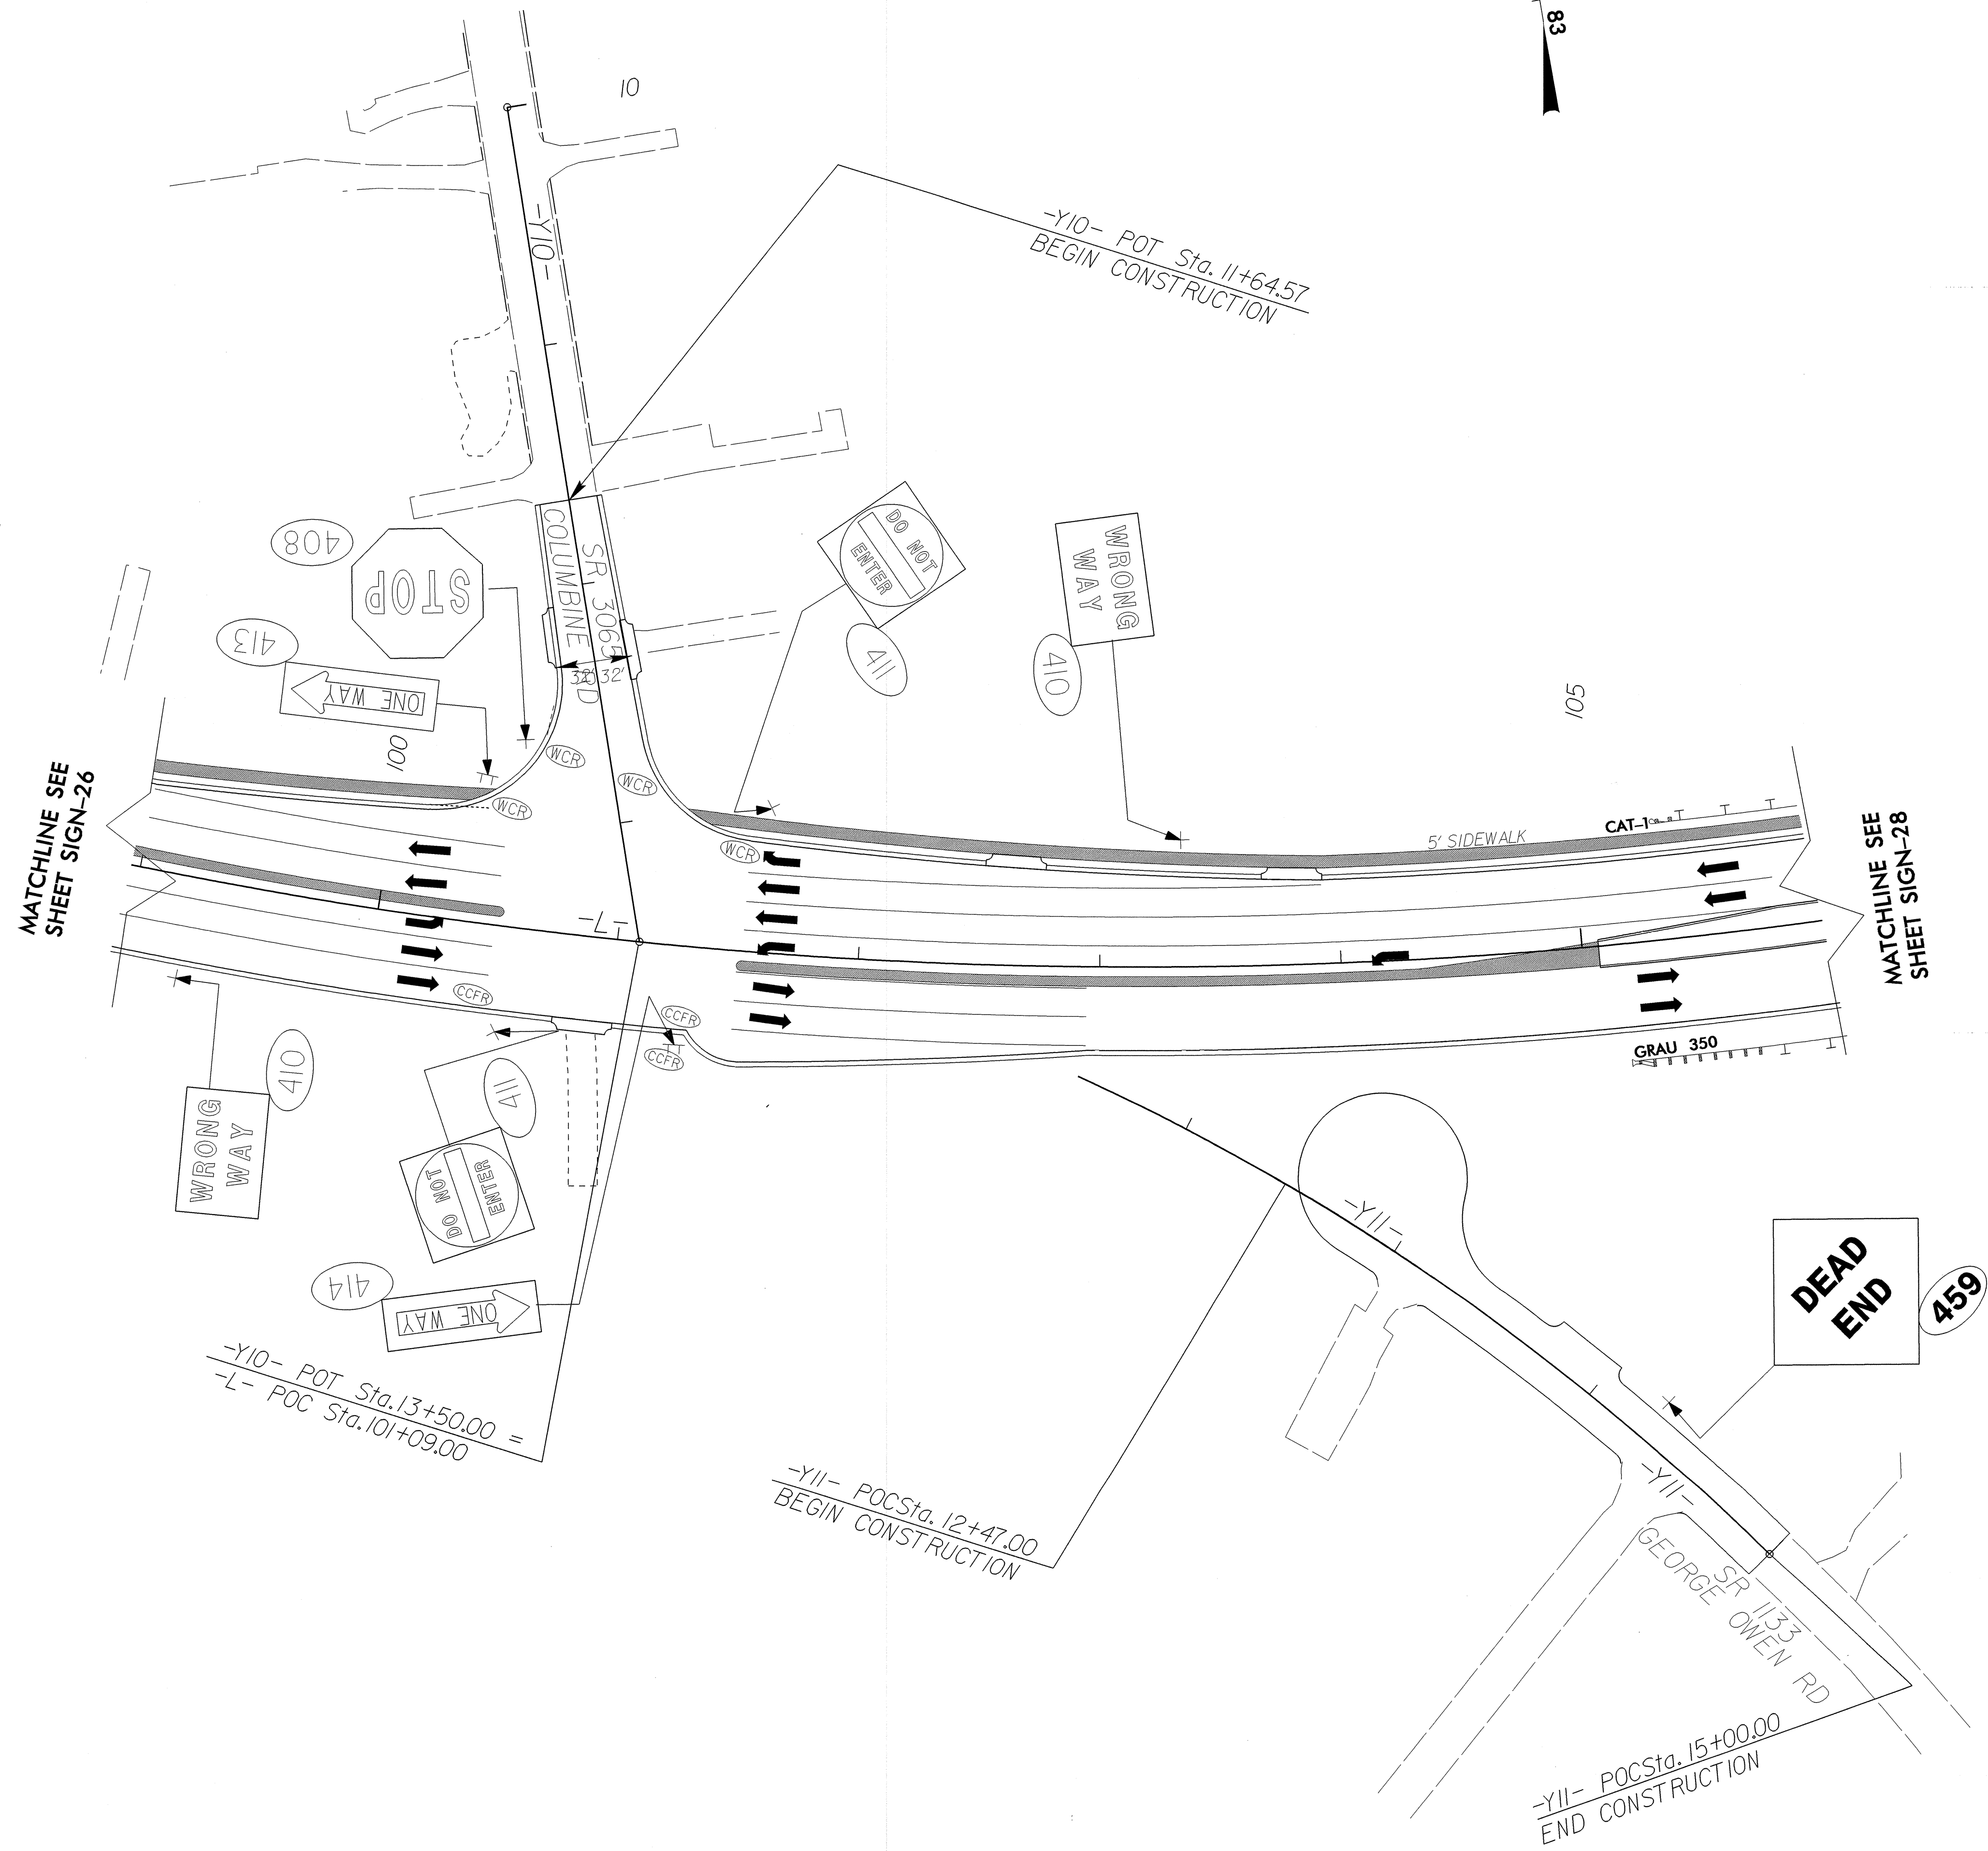

MATCHLINE SEE SHEET SIGN-26

MATCHLINE SEE SHEET SIGN-28

-Y10- POT Sta.13+50.00 =
-L- POC Sta.101+09.00

-Y11- POC Sta.12+47.00
BEGIN CONSTRUCTION

-Y11- POC Sta.15+00.00
END CONSTRUCTION

**PROPOSED SIGNS
STA. 99+00 TO STA.106+00
HOPE MILLS BYPASS**