



55

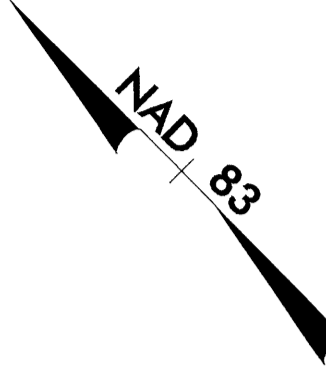

-Y5- POT Sta. 10+00.00 =  
-L- POT Sta. 56+32.00

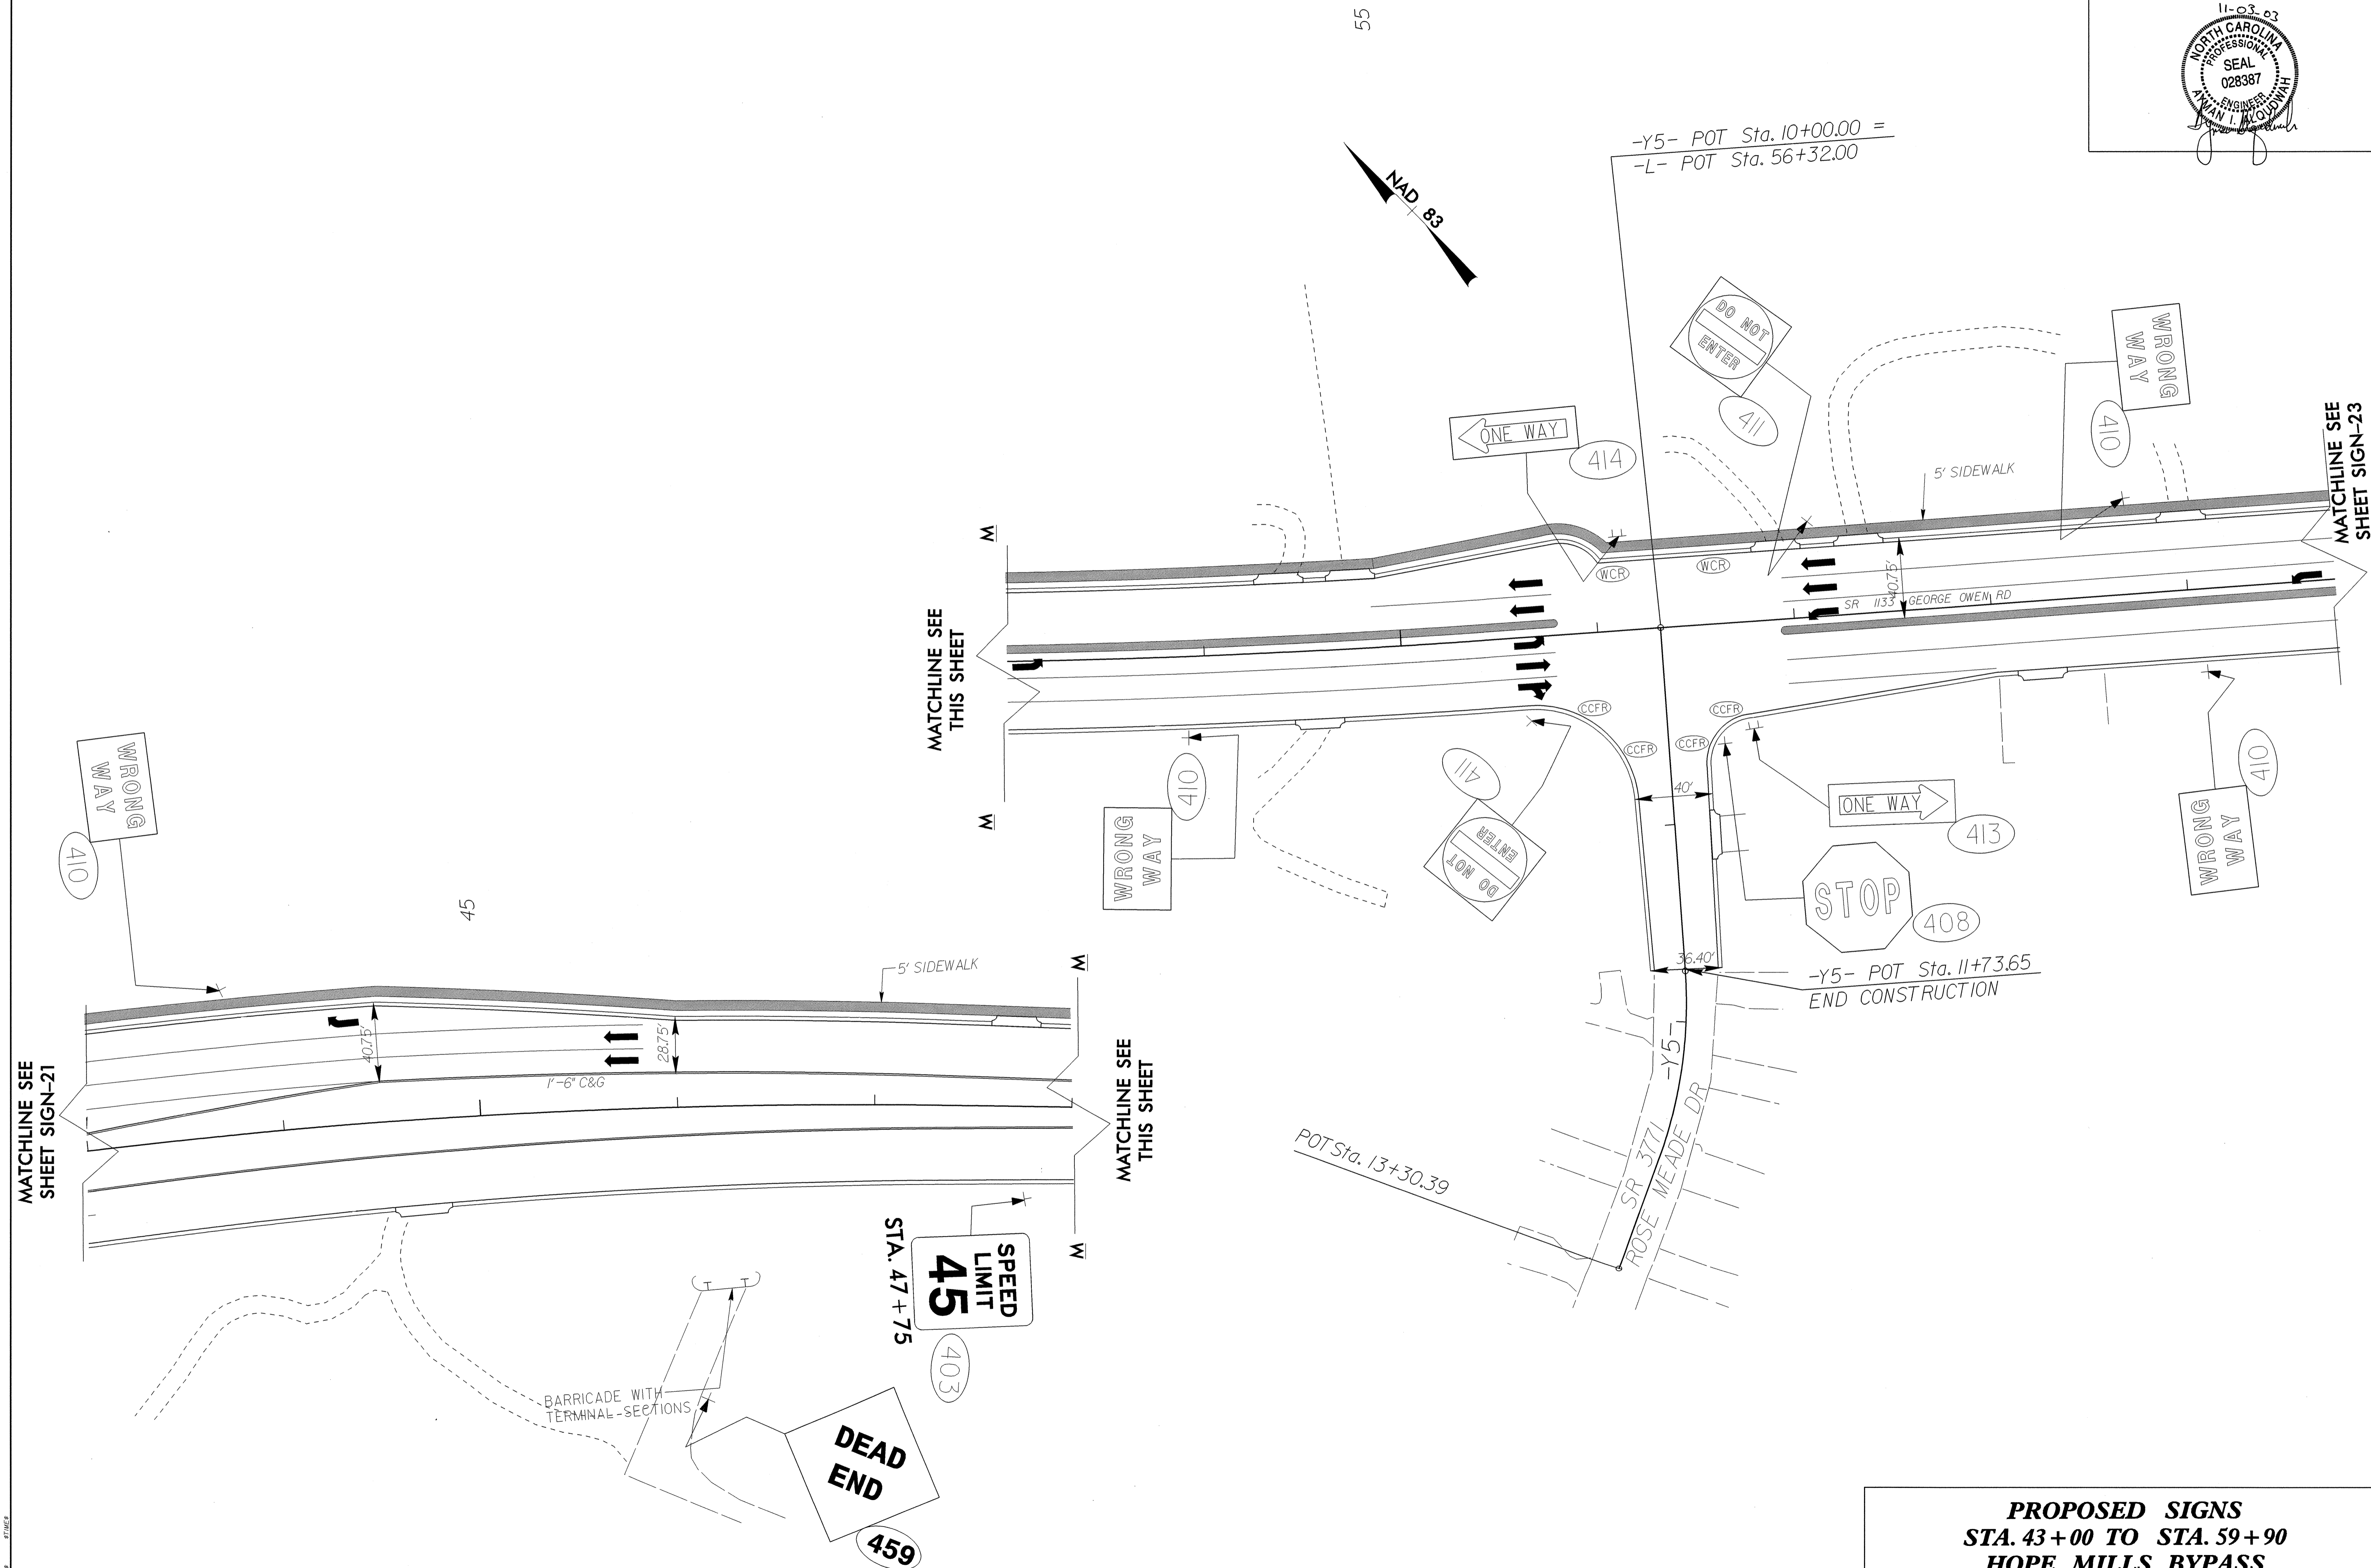

**PROPOSED SIGNS  
STA. 43+00 TO STA. 59+90  
HOPE MILLS BYPASS**