


**STATE OF NORTH CAROLINA  
DEPARTMENT OF TRANSPORTATION**

**SIGNING PLANS  
CUMBERLAND COUNTY**

**LOCATION: HOPE MILLS BYPASS FROM SR 1141 (BINGHAM DRIVE)  
TO SR 1363 (ELK ROAD)**

**MAP**

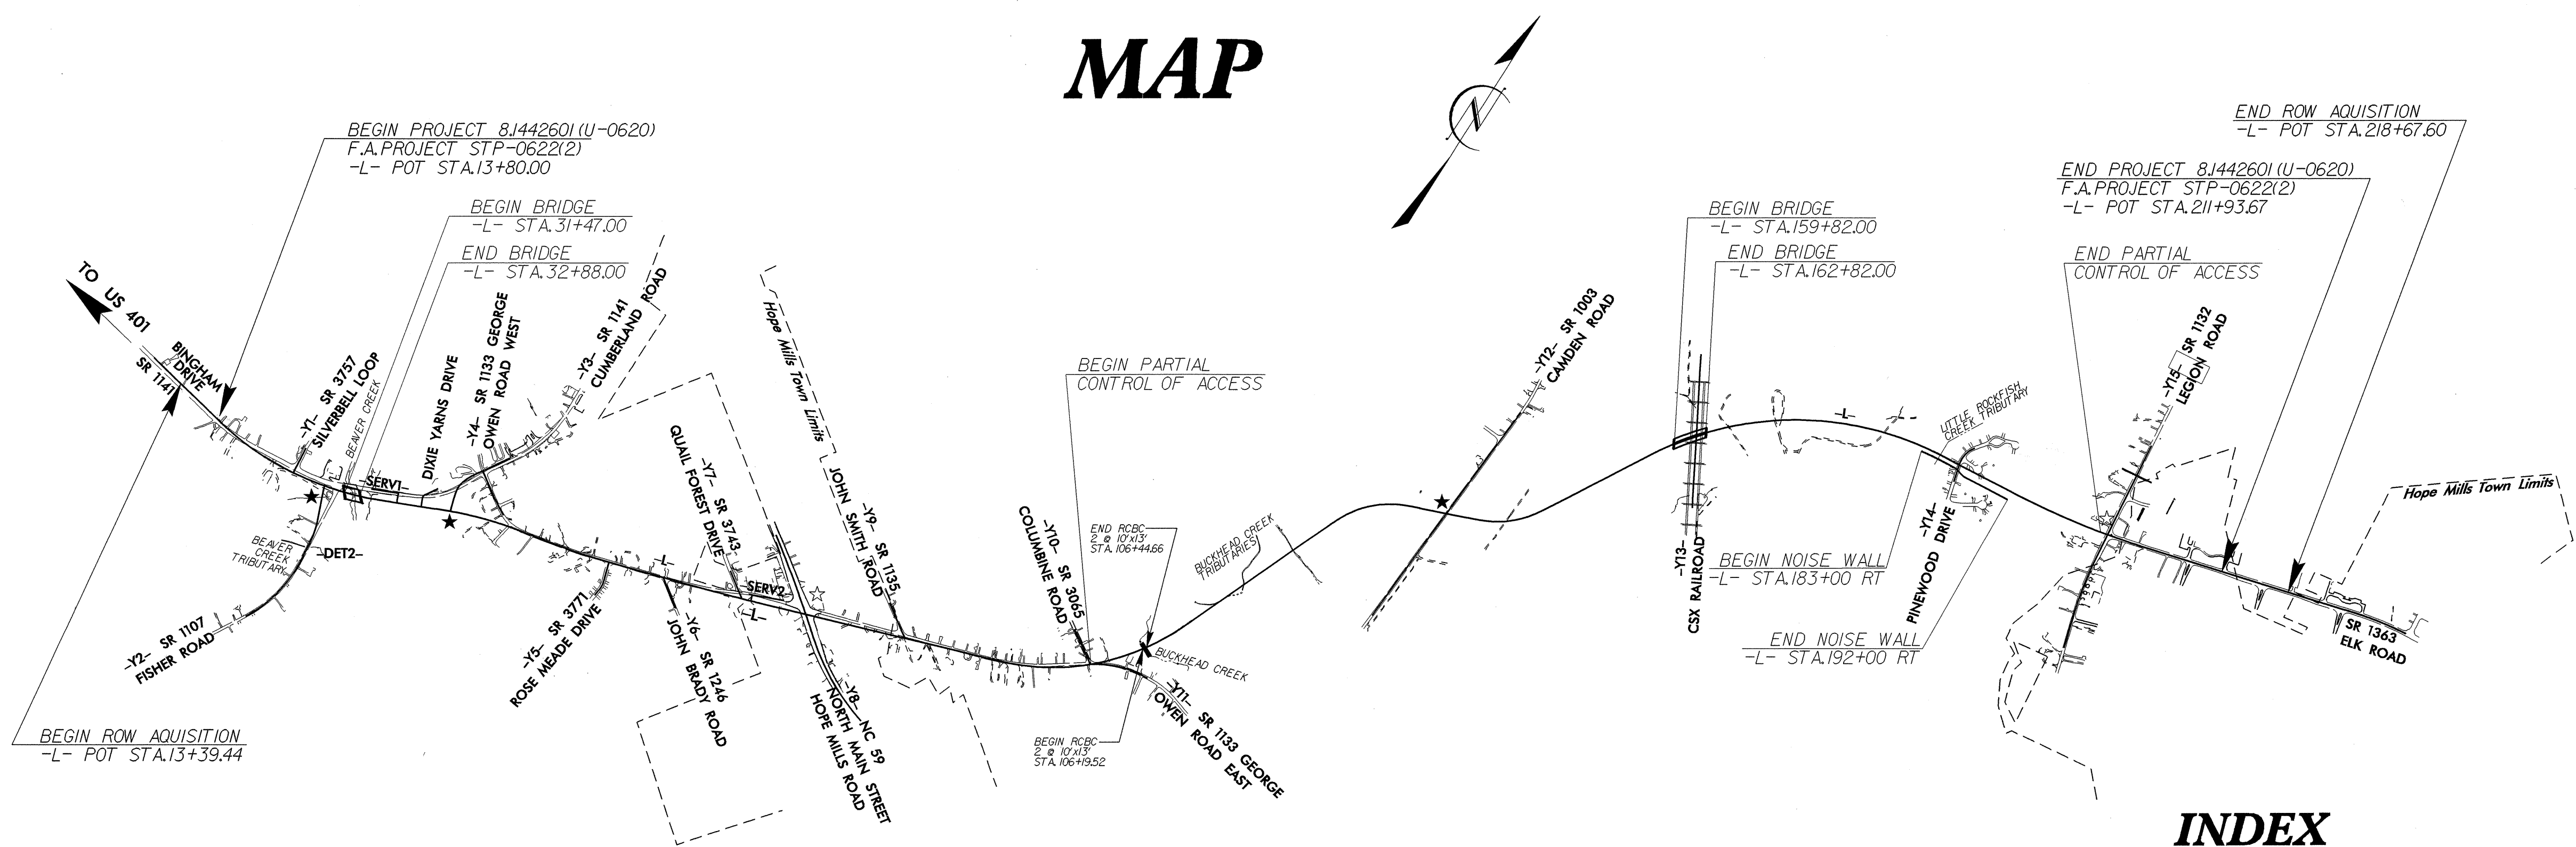

**INDEX**

SHEET NO.	DESCRIPTION
1	TITLE SHEET
2	SUMMARY OF QUANTITIES
3	NOTES
4	E SHEETS
5	F SHEETS
6 - 34	SIGN ROADWAY SHEETS

PLAN PREPARED BY: N.C.D.O.T. SIGNING SECTION

Ron King, P.E. SIGNING ENGINEER  
 Ayman Alqudwah, P.E. SIGNING PROJECT ENGINEER  
 Jose Martinez SIGNING PROJECT DESIGN ENGINEER  
 Steve Piotrowski SIGNING DESIGNER



8/17/99  
 CONTRACT: C200823  
 T.I.P.: U-0620