

PLAN OF FENCE POST BRACKETS


NOTE: FOR FENCE POST BRACKET DETAILS, SEE SHEET ENTITLED "BRIDGE MOUNTED CHAINLINK FENCE DETAILS".

PROJECT NO. U-0620
CUMBERLAND COUNTY
 STATION: 161+95.29 -L-

SHEET 2 OF 2

STATE OF NORTH CAROLINA
 DEPARTMENT OF TRANSPORTATION
 RALEIGH

FENCE POST
 BRACKET SPACINGS

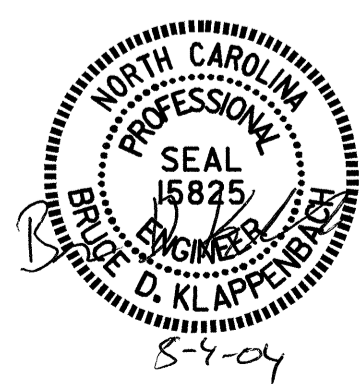

DRAWN BY : M. G. SHAIKH DATE : 05-11-04
 CHECKED BY : G. M. PATTERSON DATE : 5-17-04

REVISIONS						SHEET NO.
NO.	BY:	DATE:	NO.	BY:	DATE:	S-113
1			3			TOTAL SHEETS
2			4			129