

ANGLES
deg min sec

- ① 113°-16'-10"
- ② 114°-38'-14"
- ③ 112°-01'-43"
- ④ 25°-52'-42"

HORIZONTAL CURVE DATA -L-


P.I. = 172+07.60
 D = 2°-00'-00"
 DELTA = 51°28'19.8"(RT)
 T = 1380.950 FT
 L = 2573.610 FT
 R = 2864.789 FT
 SLOPE = 0.035 FT/FT

PROJECT NO. U-0620
CUMBERLAND COUNTY
 STATION: 161+95.29 -L-

SHEET 3 OF 5

STATE OF NORTH CAROLINA
 DEPARTMENT OF TRANSPORTATION
 RALEIGH

GENERAL DRAWING
 LONG CHORD LAYOUT
 (RIGHT LANE)

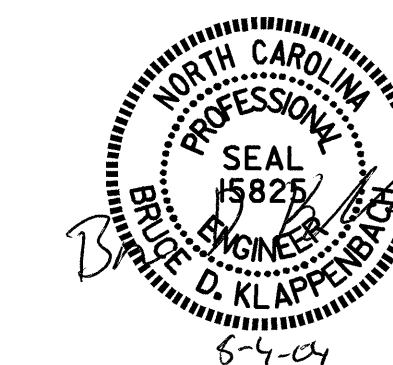

DRAWN BY : J.B. WILSON DATE : 6/04
 CHECKED BY : B.D. KLAPPENBACH DATE : 6/04

28-JUL-2004 09:10
 W:\equad\U0620\Str2and3\jwilson\Microstation\U-0620.sd.LC.03.dgn
 bklappenbach

REVISIONS						SHEET NO.
NO.	BY:	DATE:	NO.	BY:	DATE:	9-91
1			3			TOTAL SHEETS
2			4			129

STR. #3

NC006