


**FOUNDATION LAYOUT (RIGHT LANE)**

BRACE PILES AT END BENTS ARE BATTERED 3 : 12  
 BRACE PILES AT BENTS ARE BATTERED 1/2 : 12  
 ALL PILES ARE HP 12 x 53 STEEL PILES.

PROJECT NO. U-0620  
CUMBERLAND COUNTY  
 STATION: 161+95.29 -L-

SHEET 2 OF 5 MILEPOST A-215.60

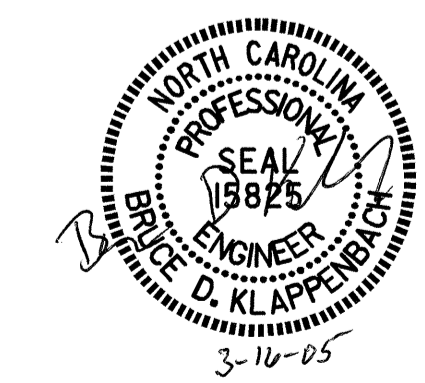

STATE OF NORTH CAROLINA  
 DEPARTMENT OF TRANSPORTATION  
 RALEIGH  
 GENERAL DRAWING  
 FOR BRIDGE OVER CSX RR  
 ON HOPE MILLS BYPASS  
 BETWEEN SR 1003  
 AND SR 1132  
 (RIGHT LANE)

REVISION : CHANGE BRACE PILES TO VERTICAL PILES AT END BENT #2.  
 BY : JBW CHECKED BY : BDK

DRAWN BY : D. A. GLADDEN DATE : 3-04-04  
 CHECKED BY : J. B. WILSON DATE : 6-15-04

REVISIONS					SHEET NO.
NO.	BY:	DATE:	NO.	BY:	DATE:
1	JBW	3/14/05	3		
2			4		

TOTAL SHEETS: 129