

ANGLES
deg min sec

- ① 112°-54'-53"
- ② 114°-15'-35"
- ③ 111°-41'-44"
- ④ 25°-28'-45"


HORIZONTAL CURVE DATA -L-

P.I. = 172+07.60
 DELTA = 51°-28'-19.8" (RT)
 T = 1380.950 FT
 L = 2573.61 FT
 R = 2864.79 FT

PROJECT NO. U-0620
CUMBERLAND COUNTY
 STATION: 161+95.29 -L-

SHEET 3 OF 5

STATE OF NORTH CAROLINA
 DEPARTMENT OF TRANSPORTATION
 RALEIGH
 GENERAL DRAWING
 LONG CHORD LAYOUT
 (LEFT LANE)

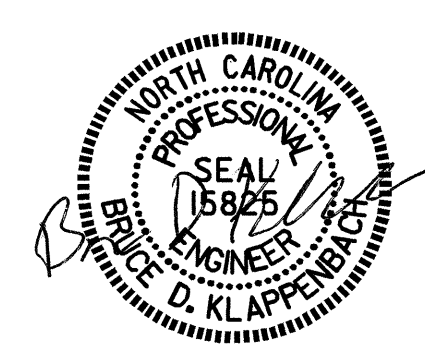

DRAWN BY : J.B. WILSON DATE : 6/04
 CHECKED BY : B.D. KLAPPENBACH DATE : 6/04

REVISIONS						SHEET NO.
NO.	BY:	DATE:	NO.	BY:	DATE:	S-50
1			3			TOTAL SHEETS
2			4			129

28-JUL-2004 09:10
 w:\squad\U0620\Str2and3\jwilson\Microstation\U-0620.sd.LC.02.dgn
 bklappenbach