


PLAN OF SPAN "C"

NOTE : FOR LONGITUDINAL BARS IN TOP OF SLAB, SEE "B BAR LAYOUT" SHEET.
FOR "B" BARS IN BOTT. OF OVERHANGS, SEE TYPICAL SECTION.

DRAWN BY : M. G. SHAIKH DATE : 5-02-03
CHECKED BY : D. A. GLADDEN DATE : 07-03

PROJECT NO. U-0620
CUMBERLAND COUNTY
STATION: 32+18.00 -L-
SHEET 6 OF 7

STATE OF NORTH CAROLINA
DEPARTMENT OF TRANSPORTATION
RALEIGH
SPERSTRUCTURE
PLAN OF SPAN "C"
(STAGE II)

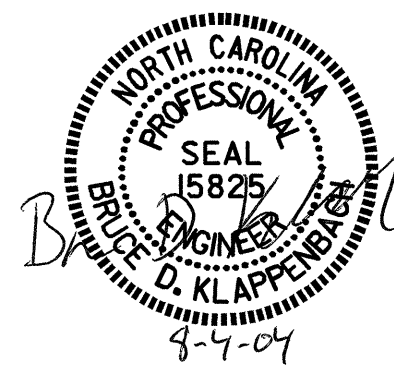

REVISIONS						SHEET NO.	
NO.	BY:	DATE:	NO.	BY:	DATE:	S-13	
1			3			TOTAL SHEETS	
2			4			129	