


PLAN OF SPAN "B"

NOTES : FOR LONGITUDINAL BARS IN TOP OF SLAB, SEE "B BAR LAYOUT" SHEET.
 FOR TRANSVERSE "A" BARS AND D1 DOWELS SEE
 PLAN OF SPAN "A" OR PLAN OF SPAN "C".
 FOR "B" BARS IN BOTT. OF OVERHANGS, SEE TYPICAL SECTION.

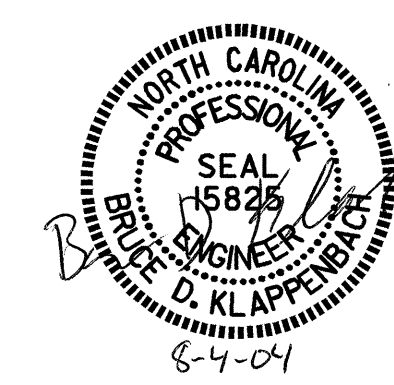

PROJECT NO. U-0620
CUMBERLAND COUNTY
 STATION: 32+18.00 -L-

SHEET 2 OF 7

STATE OF NORTH CAROLINA DEPARTMENT OF TRANSPORTATION RALEIGH					
SUPERSTRUCTURE PLAN OF SPAN "B" (STAGE I)					
REVISIONS					
NO.	BY:	DATE:	NO.	BY:	DATE:
1			3		
2			4		
					SHEET NO. S-9
					TOTAL SHEETS 129

DRAWN BY : M. G. SHAIKH DATE : 4-30-03
 CHECKED BY : D. A. GLADDEN DATE : 07-03