


HORIZONTAL CURVE DATA -L-

P.I. = 29+53.55
 DELTA = 18°-15'-47.5"(L.T.)
 D = 2°-00'-00"
 T = 460.490'
 L = 913.160'
 R = 2864.790'
 SLOPE = 0.035 ft./ft.

PROJECT NO. U-620
CUMBERLAND COUNTY
 STATION: 32+18.00 -L-
 SHEET 1 OF 4 REPLACES BRIDGE No. 105

STATE OF NORTH CAROLINA
 DEPARTMENT OF TRANSPORTATION
 RALEIGH

GENERAL DRAWING FOR BRIDGE
 ON HOPE MILLS BYPASS
 OVER BEAVER CREEK
 BETWEEN SR 1107 AND SR 1133

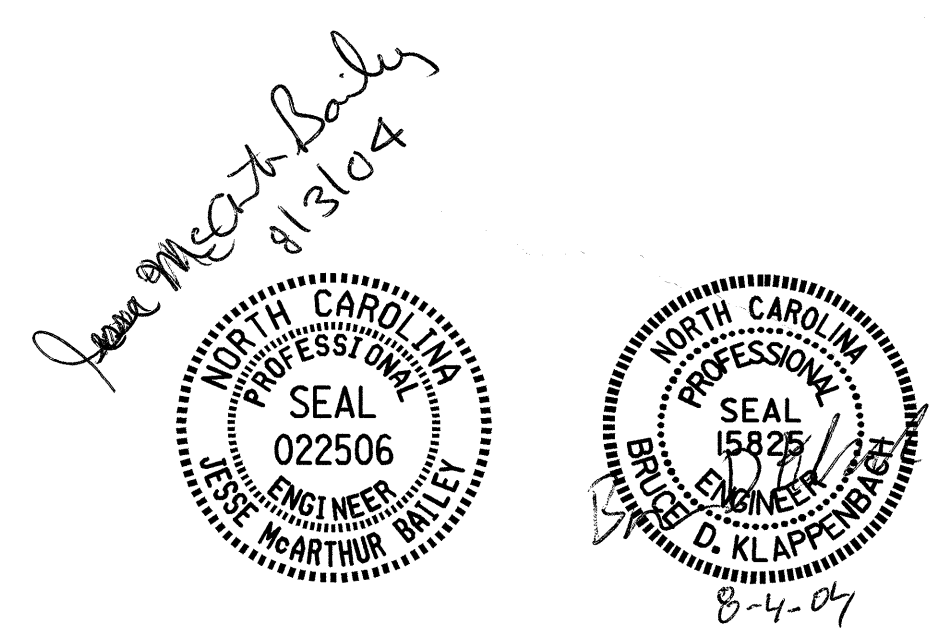

DRAWN BY : M. G. SHAIKH DATE : 04-29-01
 CHECKED BY : D. A. GLADDEN DATE : 05-9-03

REVISIONS				SHEET NO.	
NO.	BY:	DATE:	NO.	BY:	DATE:
1			3		
2			4		

TOTAL SHEETS: 129