

FOUNDATION LAYOUT (LEFT LANE)


BRACE PILES AT END BENTS ARE BATTERED 3 : 12
 BRACE PILES AT BENTS ARE BATTERED 1 1/2 : 12
 ALL PILES ARE HP 12 x 53 STEEL PILES.

PROJECT NO. U-0620
CUMBERLAND COUNTY
 STATION: 161+95.29 -L-

SHEET 2 OF 5

STATE OF NORTH CAROLINA
 DEPARTMENT OF TRANSPORTATION
 RALEIGH

GENERAL DRAWING
 FOR BRIDGE OVER CSX RR
 ON HOPE MILLS BYPASS
 BETWEEN SR 1003
 AND SR 1132
 (LEFT LANE)

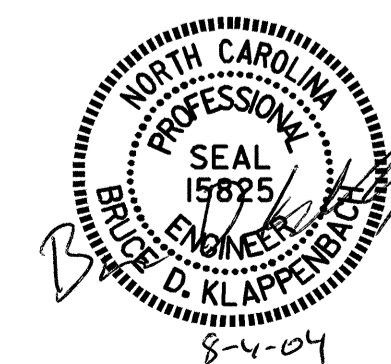

REVISIONS						SHEET NO.
NO.	BY:	DATE:	NO.	BY:	DATE:	3-49
1			3			TOTAL SHEETS
2			4			129

DRAWN BY : D.A. GLADDEN DATE : 3/04/04
 CHECKED BY : J.B. WILSON DATE : 3/04/04

04-AUG-2004 08:53
 W:\squad\U0620\Str2and3\jwilson\Microstation\U-0620.ed_FL_02.dgn
 jbwilson

STR #2