


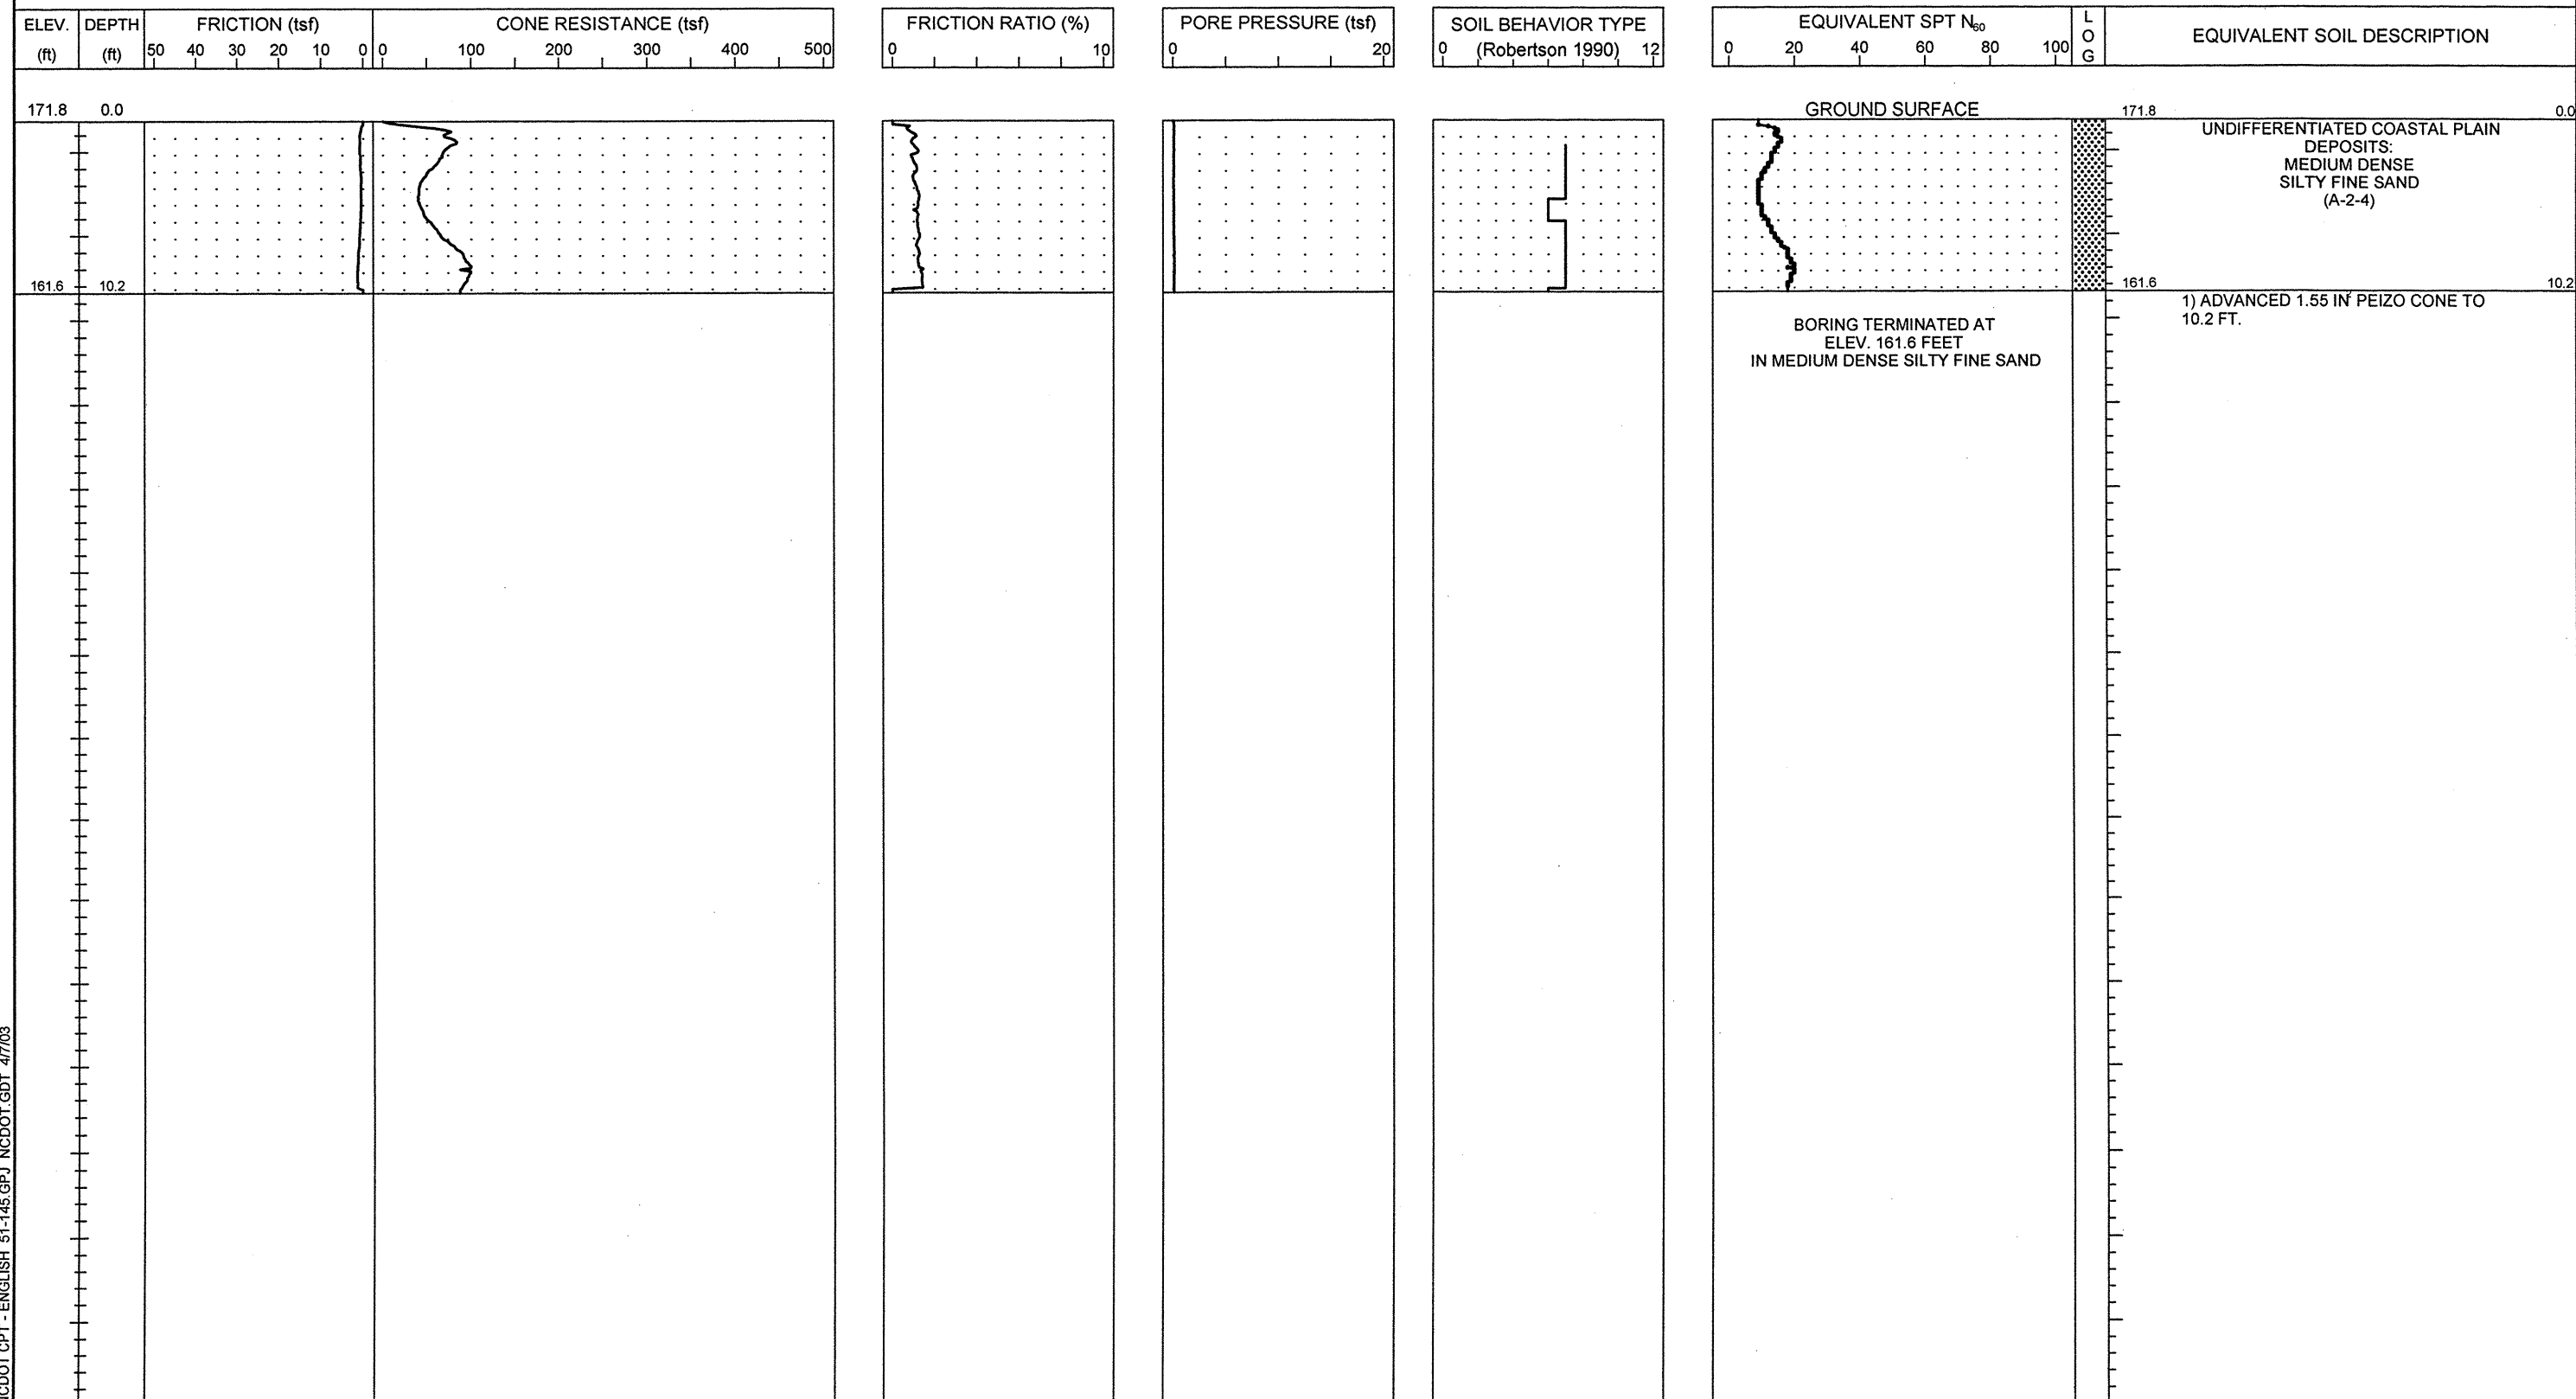

PROJECT NO. 8.1442601	ID. U-0620	COUNTY Cumberland	GEOLOGIST S. JOHNSON	TYPE OF CONE 1.55 in ² PEIZO CONE	ROD TYPE 1.55 in ²	MAXIMUM DOWN PRESSURE Approx. 40 ksf	
SITE DESCRIPTION Hope Mills Bypass from SR 1141 (Bingham Drive) to SR 1363 (Elk Road)			GROUND WATER (ft)	TOTAL DEPTH 10.2 ft	DRILL MACHINE Gyro Track	DRILL METHOD Direct Push	HAMMER TYPE N/A
BORING NO. CPT-10	BORING LOCATION 49+99	OFFSET 12 ft RT	ALIGNMENT -L-	0 HR. DRY	DATE STARTED 12/4/01	COMPLETED 12/4/01	SURFACE WATER DEPTH N/A
COLLAR ELEV. 171.8 ft	NORTHING 454,874.7	EASTING 2,007,789.0	24 HR. N/A	DRILLER: BUTCH KNAPP	TECHNICIAN ANDY FEIX		



NCDOT CPT - ENGLISH 51-145.GPJ NCDOT.GDT 4/7/03