
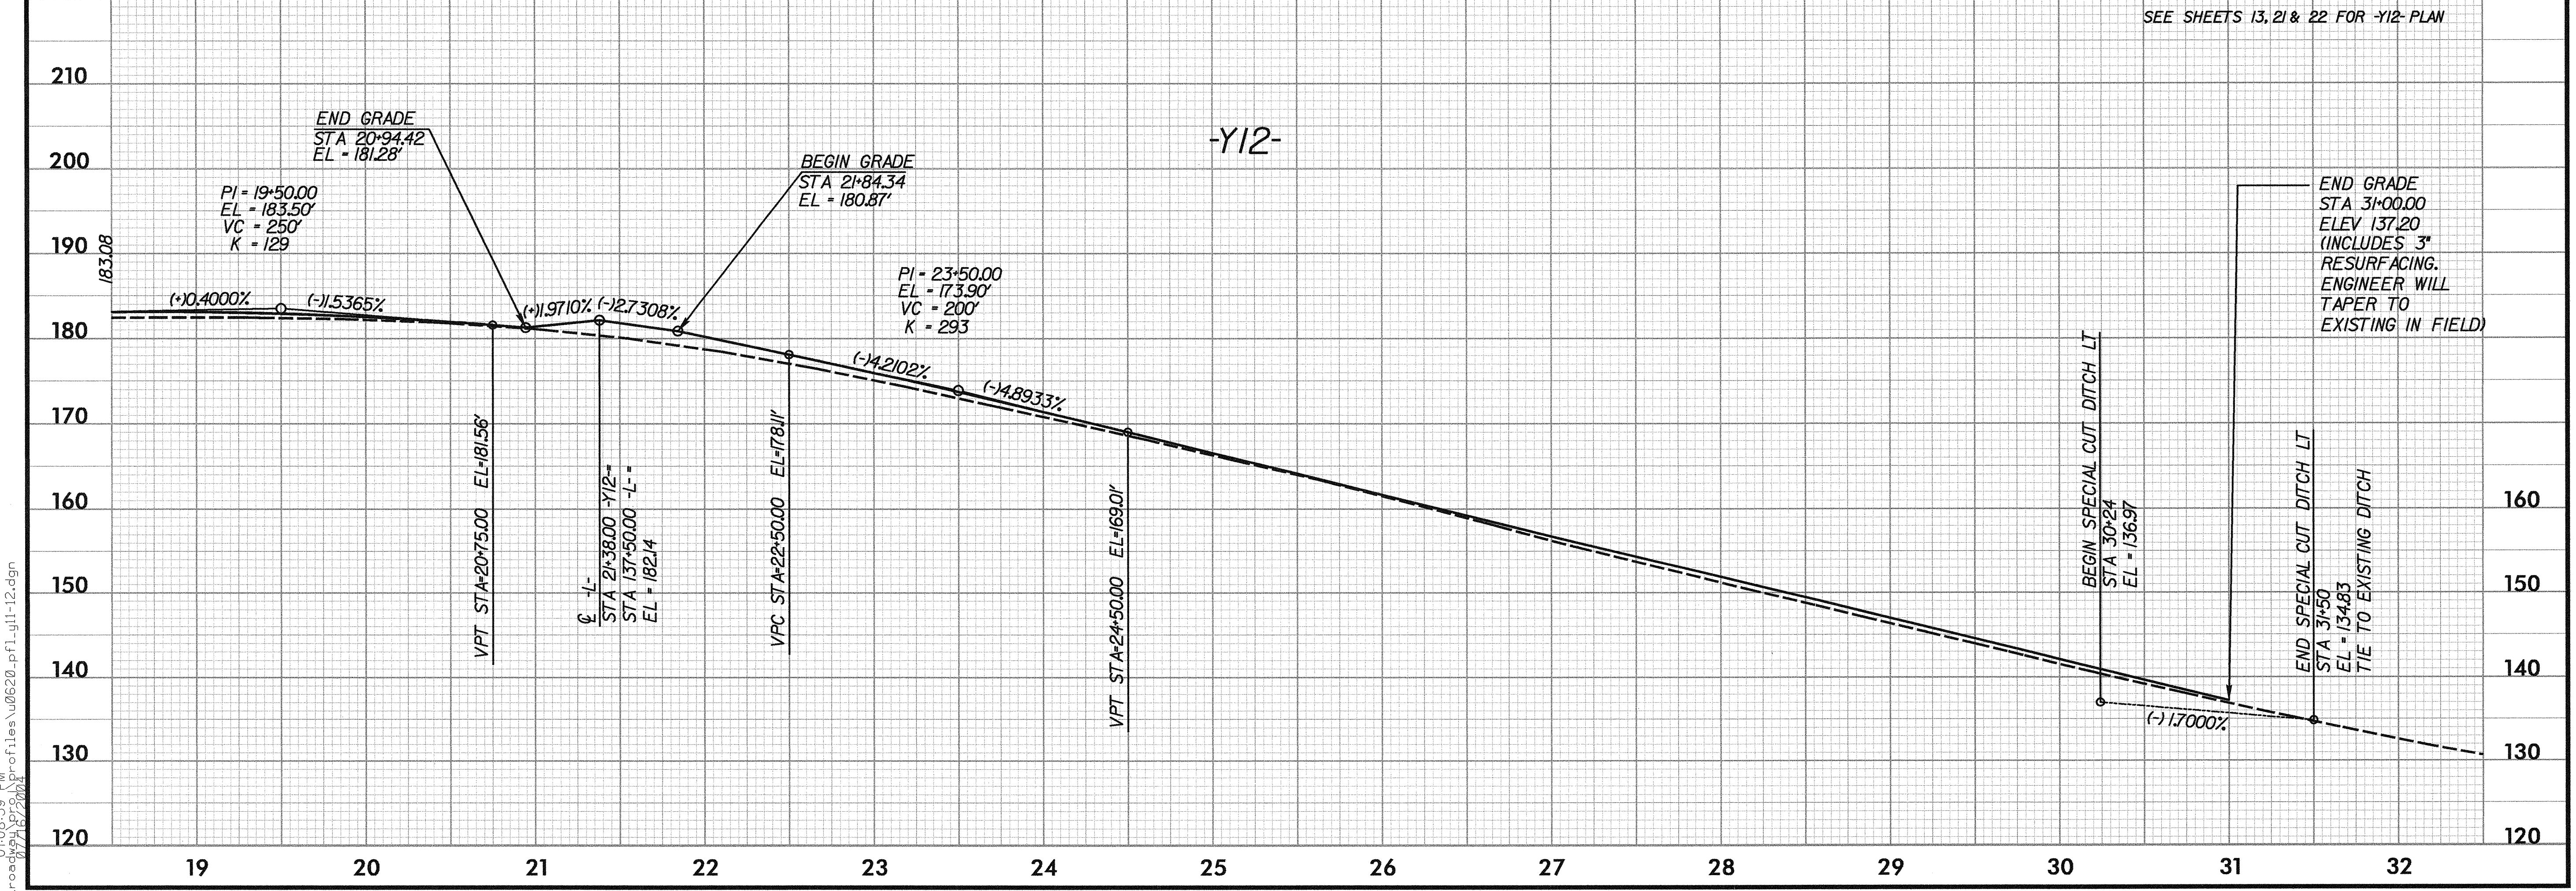


5/28/99

SEE SHEETS 10 & 11 FOR -Y11- PLAN

SEE SHEETS 13, 21 & 22 FOR -Y12- PLAN

PROJECT REFERENCE NO. U-0620		SHEET NO. 36
ROADWAY DESIGN ENGINEER DONALD HURBUT 7/19/04	HYDRAULICS ENGINEER RICHARD LEON BOLLING 7-28-04	
Carter-Burgess Consultants in Planning, Engineering, Architecture, Construction Management and Related Services 5811 Glenwood Avenue, Suite 300 Raleigh, North Carolina 27612		
TRAN SITE CONSULTING ENGINEERS, INCORPORATED ENGINEERS • PLANNERS • CEI 1300 Reddock Drive, Suite G-10 Raleigh, N.C. 27609 OFFICE 919-873-2401 FAX 919-873-2404		

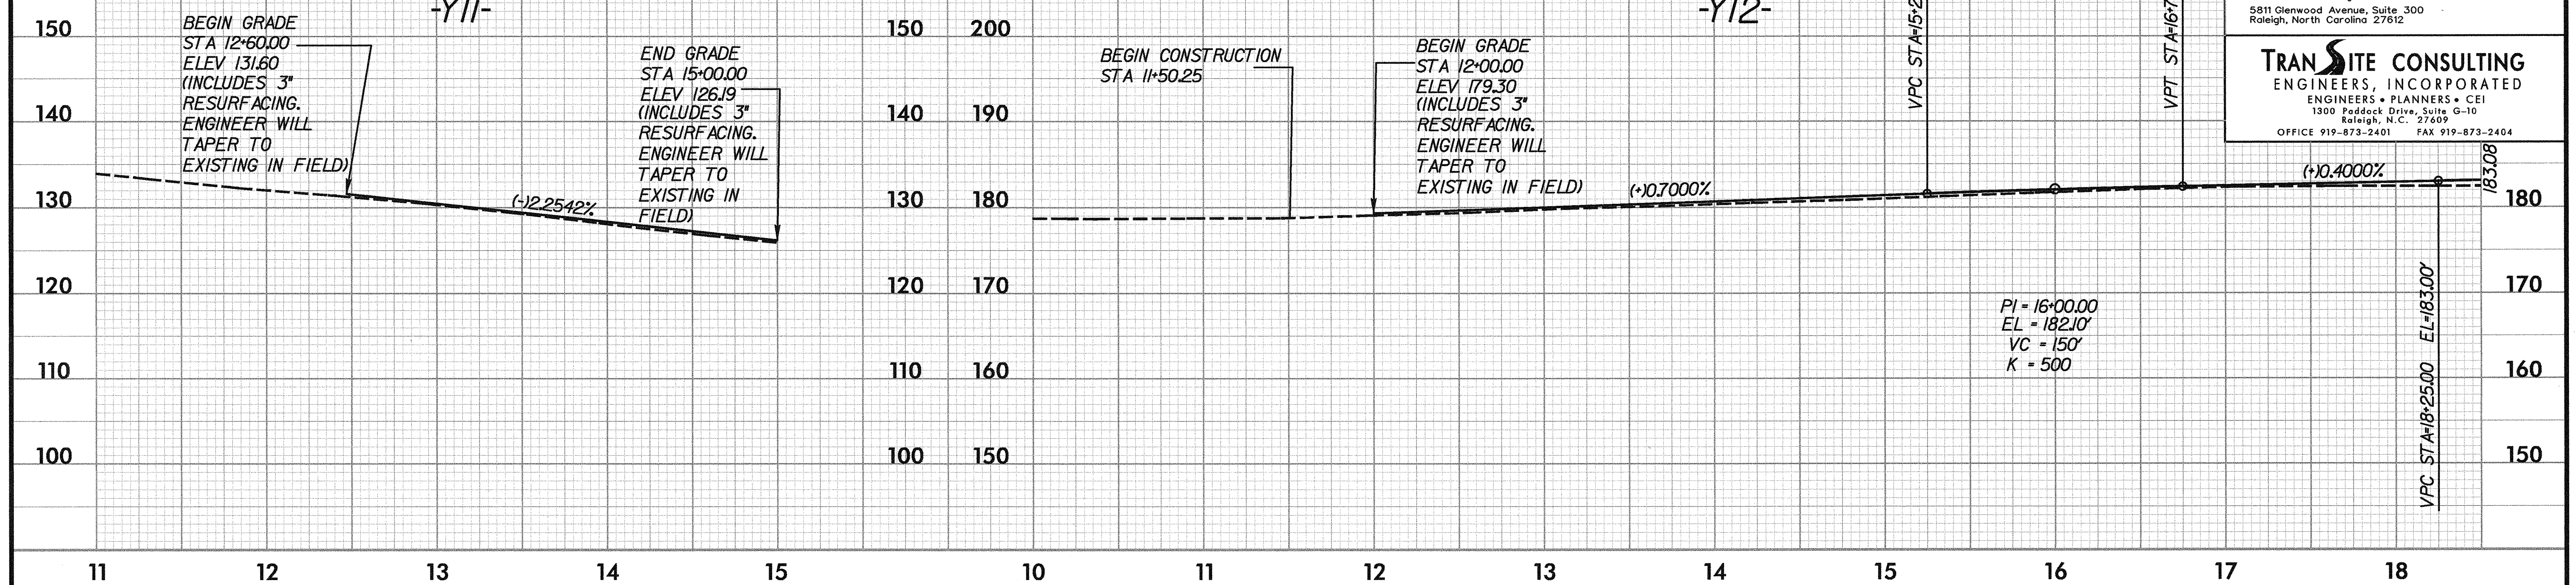

r:\road\99\U-0620\p1-y11-12.dgn