
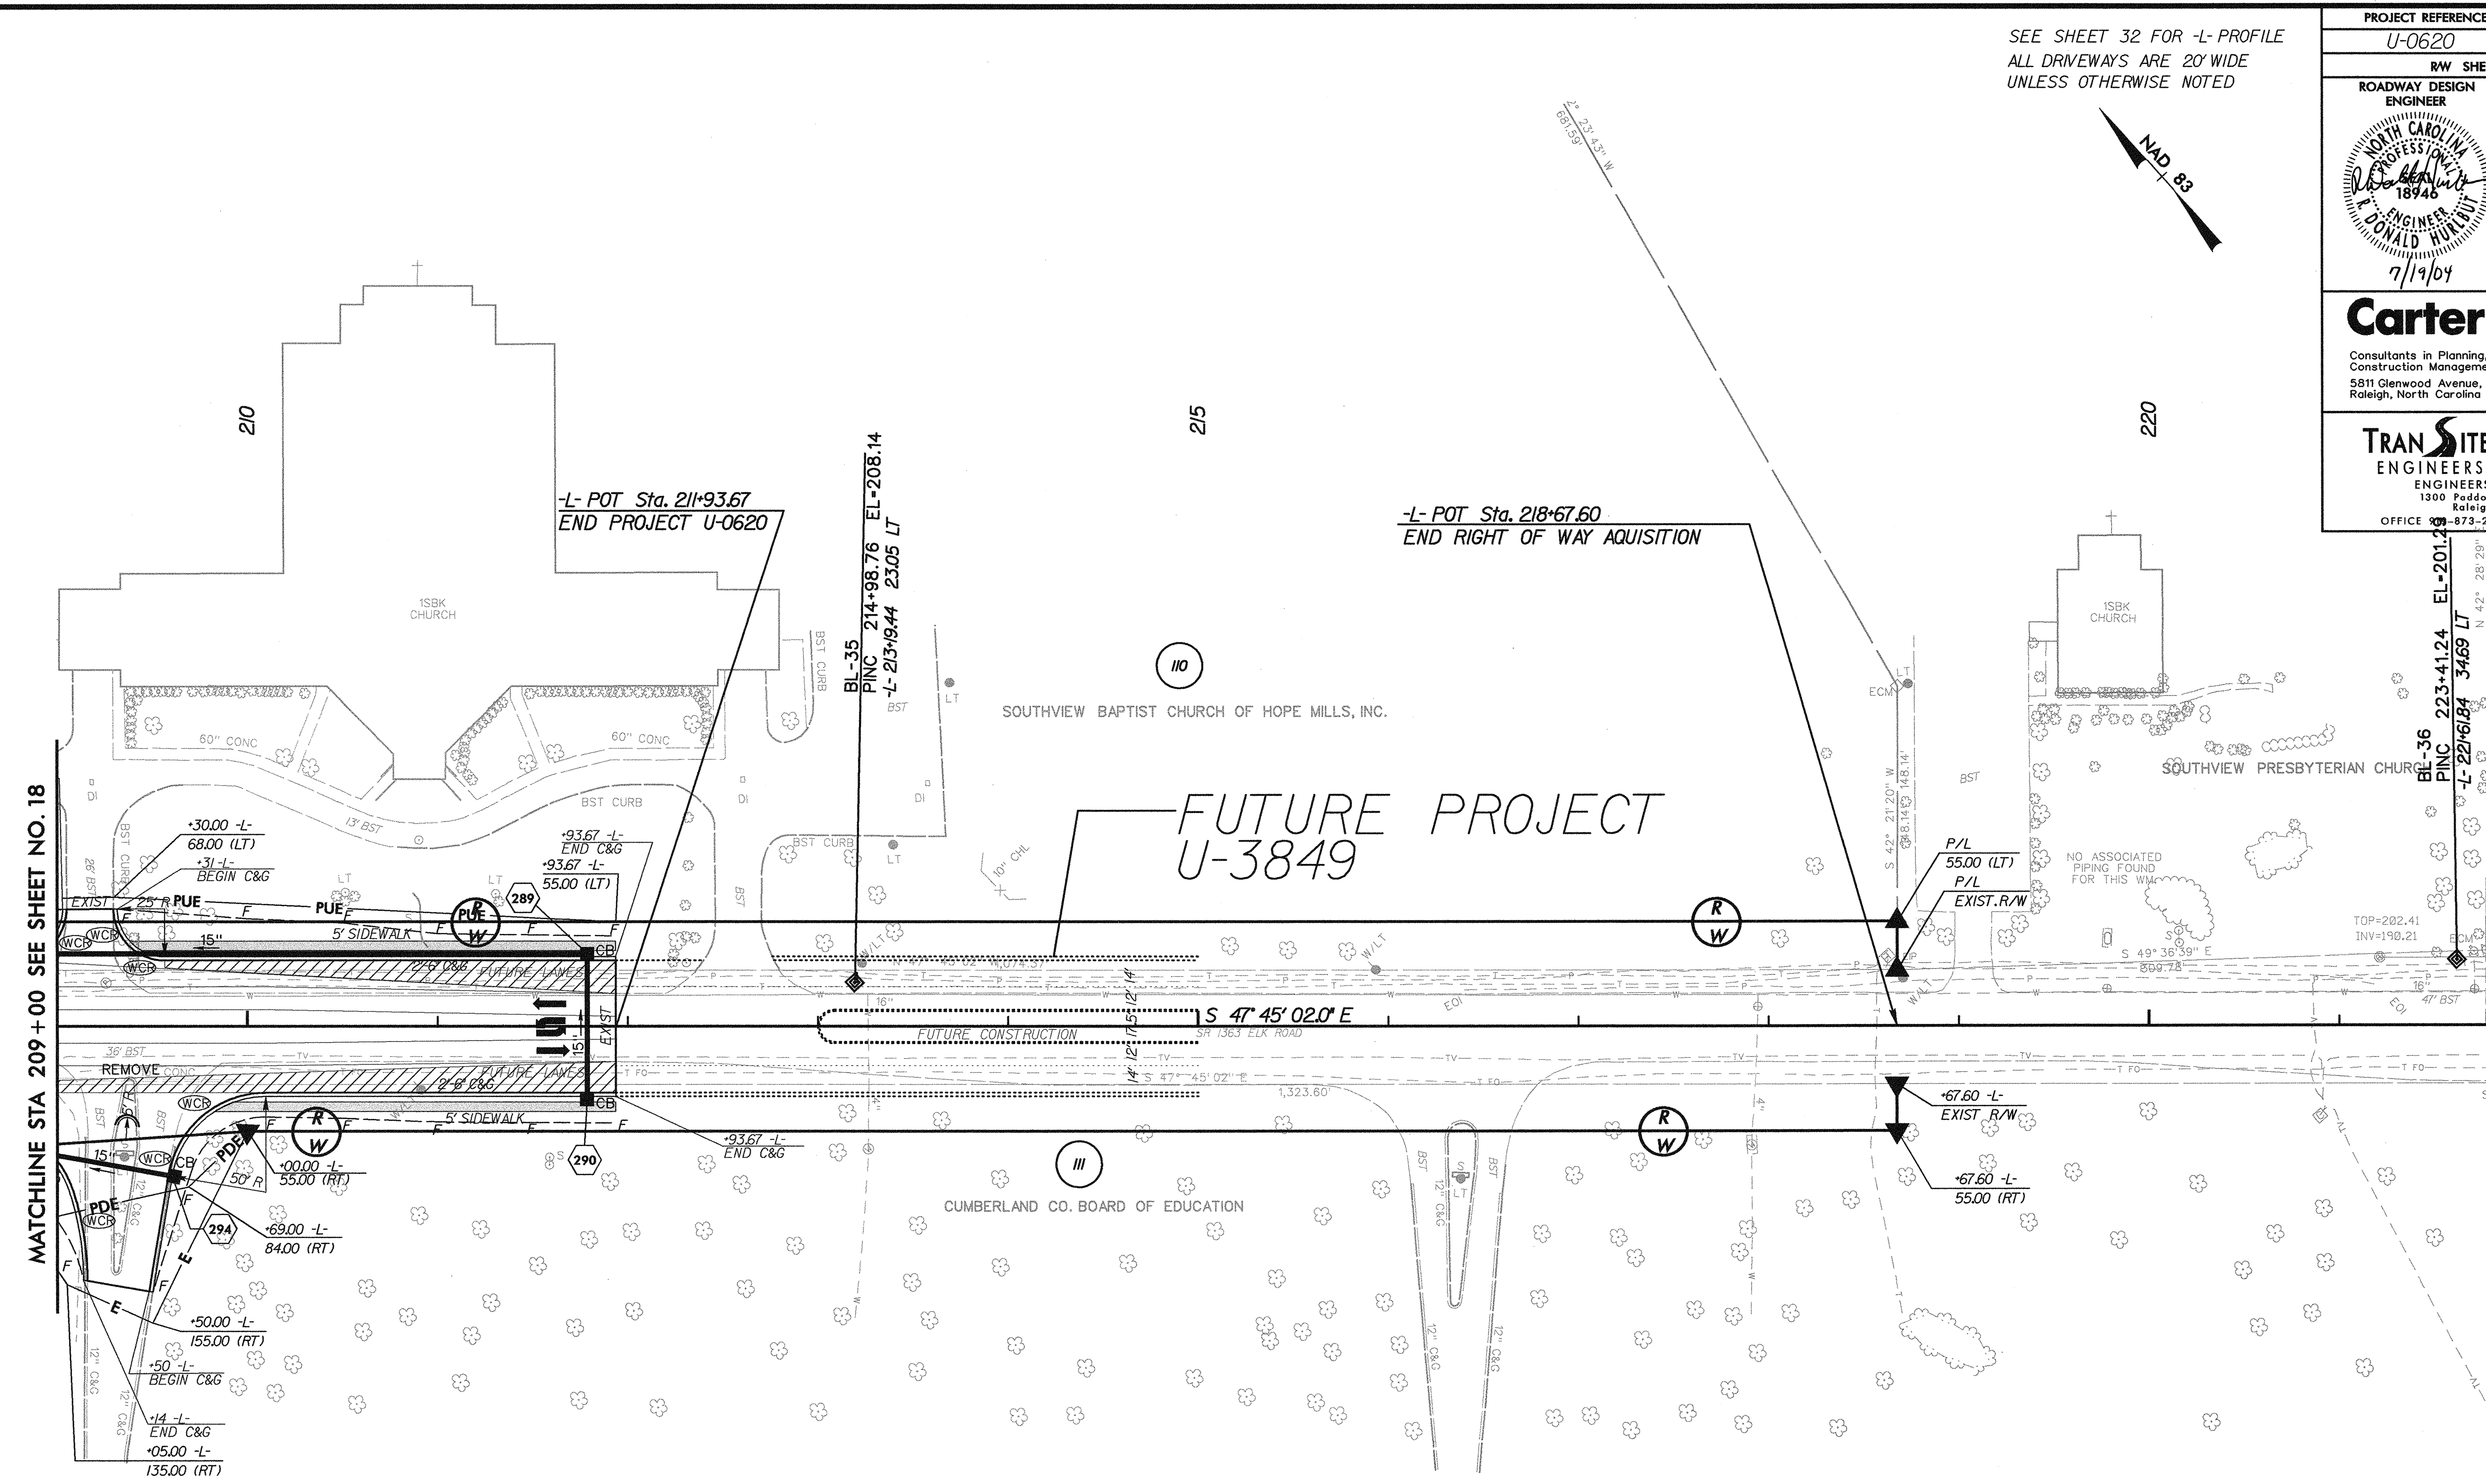


7/2/99

11:32:20 AM proj\0620_rdy_psh_19.dgn 07/19/2004

PROJECT REFERENCE NO. U-0620	SHEET NO. 19
RAW SHEET NO.	
ROADWAY DESIGN ENGINEER NORTH CAROLINA PROFESSIONAL SEAL 18946 DONALD HURD 7/19/04	HYDRAULICS ENGINEER NORTH CAROLINA PROFESSIONAL SEAL 18442 RICHARD EMMETT 7-28-04
Carter-Burgess Consultants in Planning, Engineering, Architecture, Construction Management and Related Services 5811 Glenwood Avenue, Suite 300 Raleigh, North Carolina 27612	
TRANSITE CONSULTING ENGINEERS, INCORPORATED ENGINEERS • PLANNERS • CEI 1300 Paddock Drive, Suite G-10 Raleigh, N.C. 27609 OFFICE 919-873-2401 FAX 919-873-2404	

SEE SHEET 32 FOR -L- PROFILE
ALL DRIVEWAYS ARE 20' WIDE
UNLESS OTHERWISE NOTED

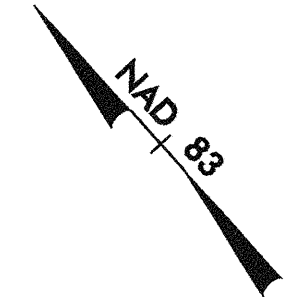

MATCHLINE STA 209 + 00 SEE SHEET NO. 18

-L- POT Sta. 211+93.67
END PROJECT U-0620

-L- POT Sta. 218+67.60
END RIGHT OF WAY ACQUISITION

FUTURE PROJECT
U-3849

- 5' MONOLITHIC ISLAND (KEYED IN) & SIDEWALK
- PAINT STRIPED LANE CLOSURE
- PAVEMENT REMOVAL & OBLITERATION