
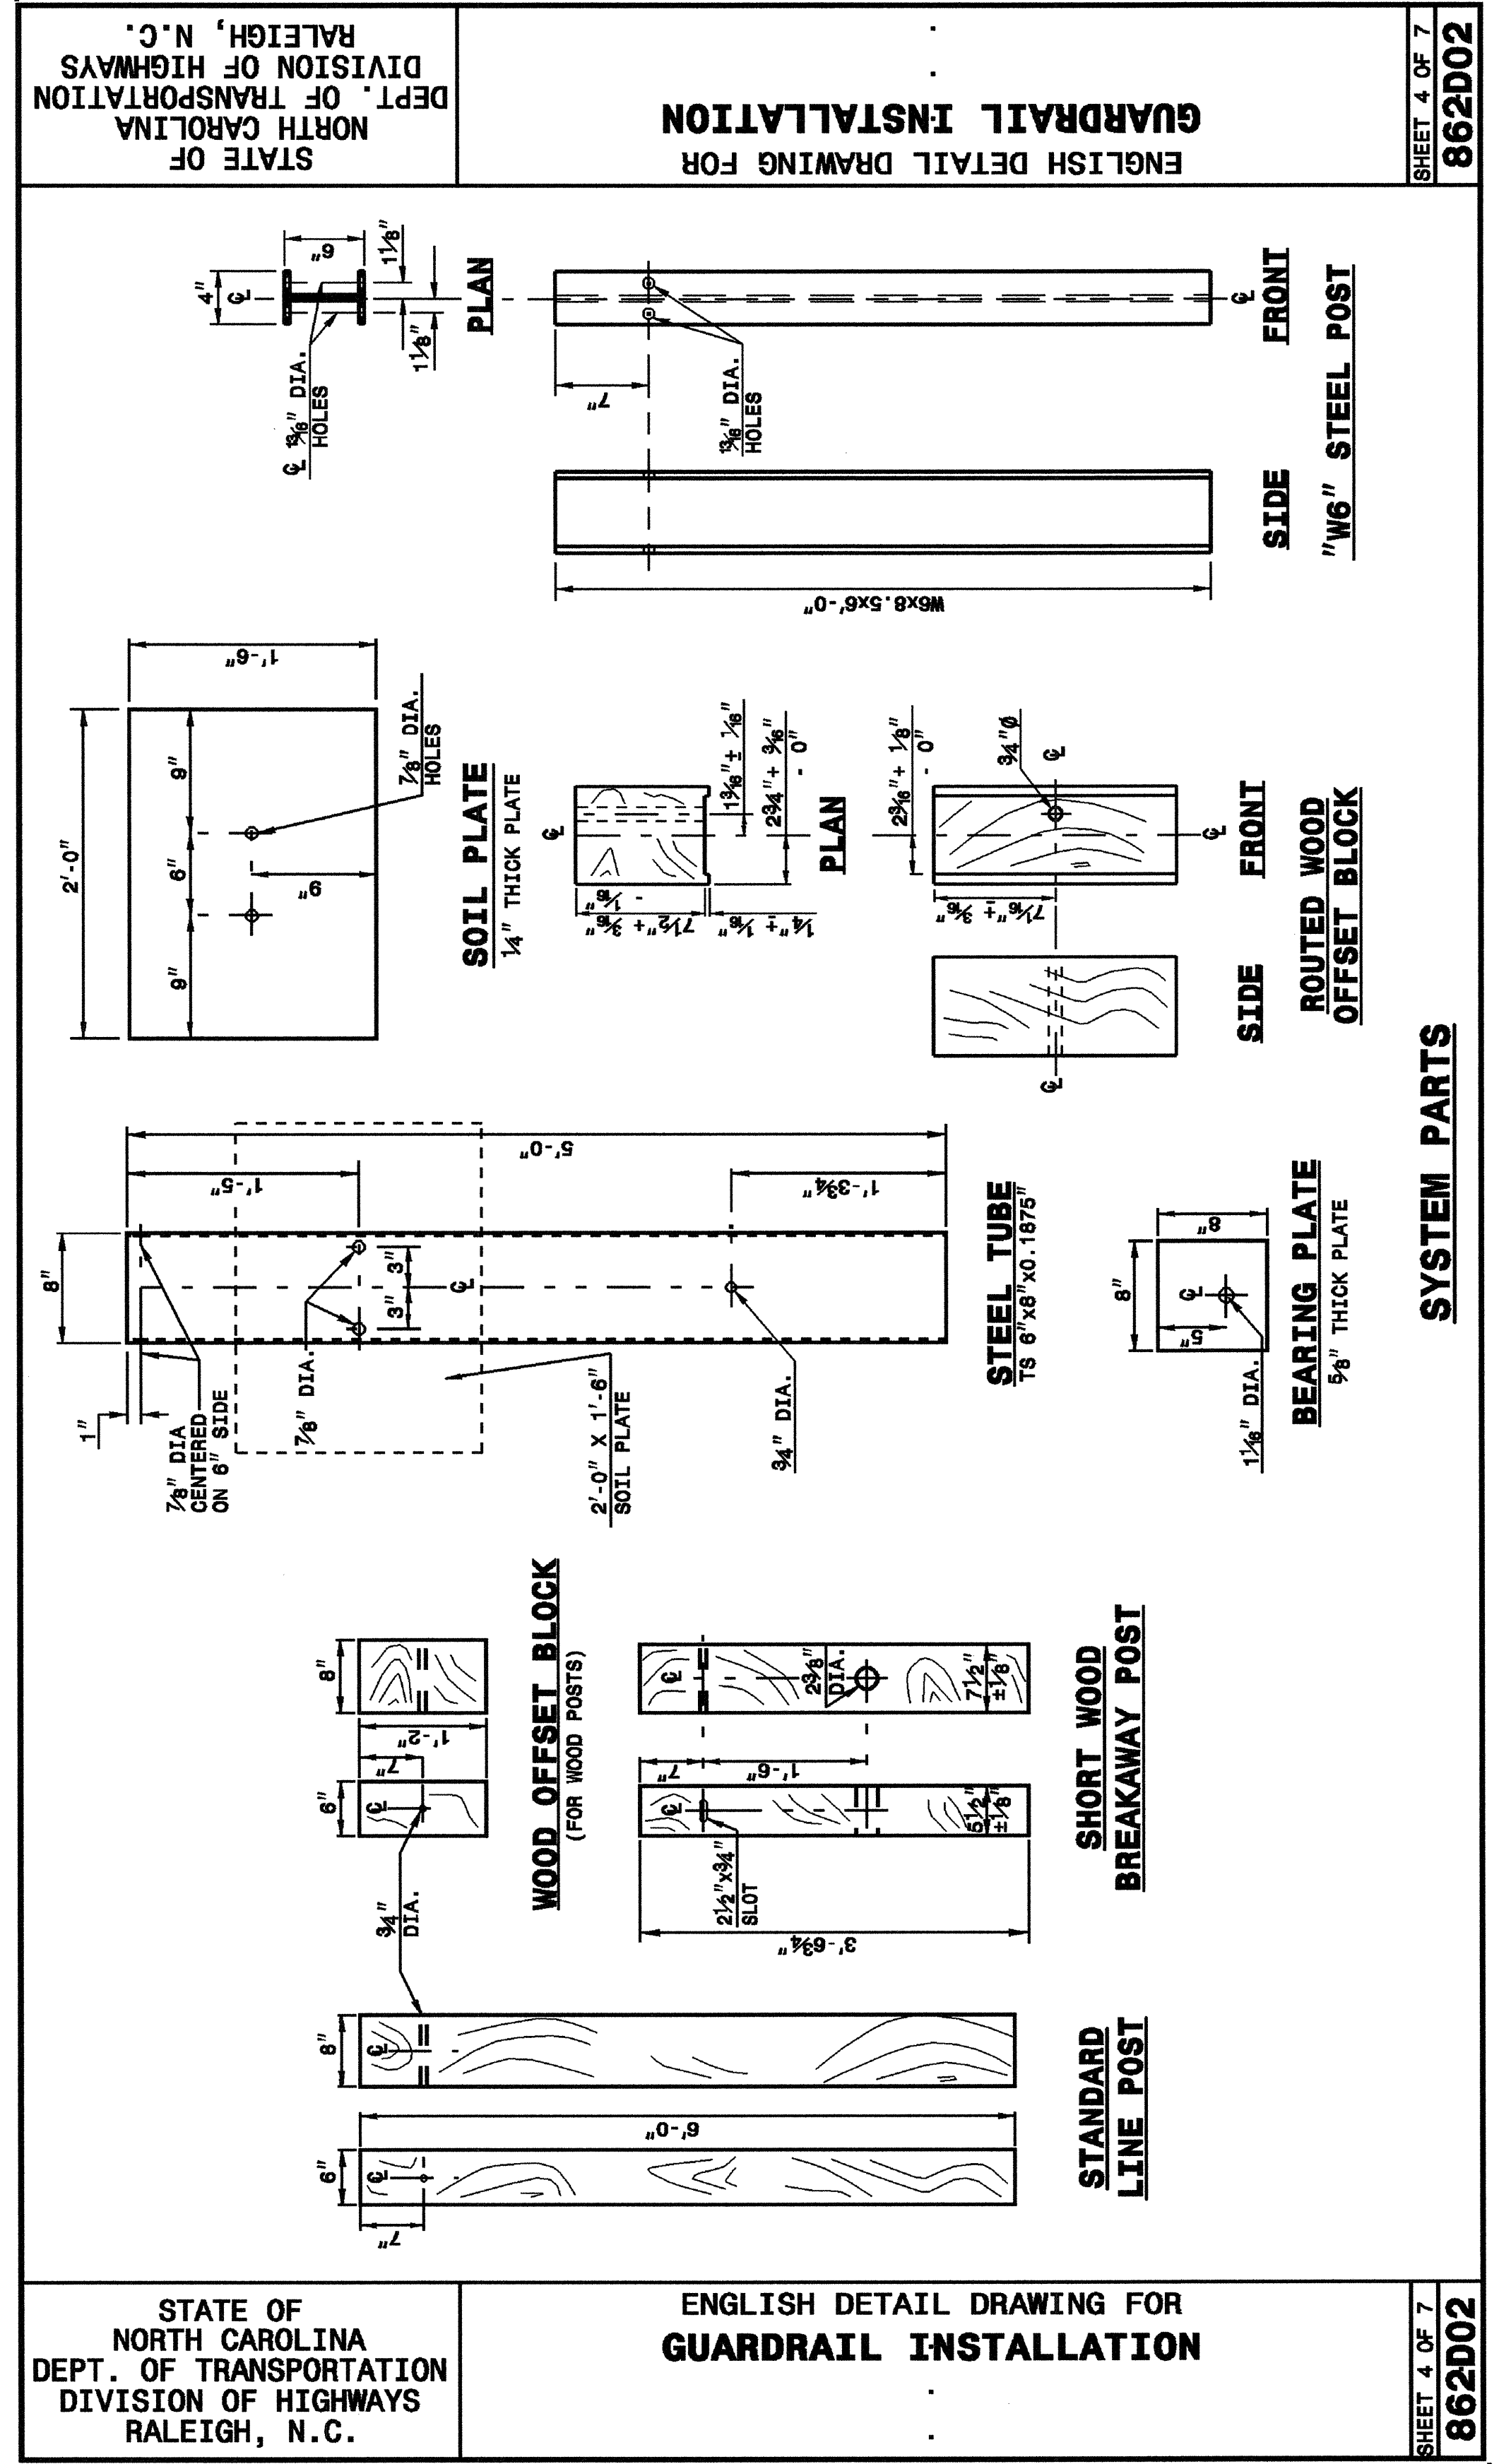


22-MAY-2003 13:39
 W:\Special Details\stds\stds\02\stds to Special Details\english\86202\0862d02.dgn
 W:\Special Details\stds\stds\02\stds to Special Details\english\86202\0862d02.dgn

5/14/99

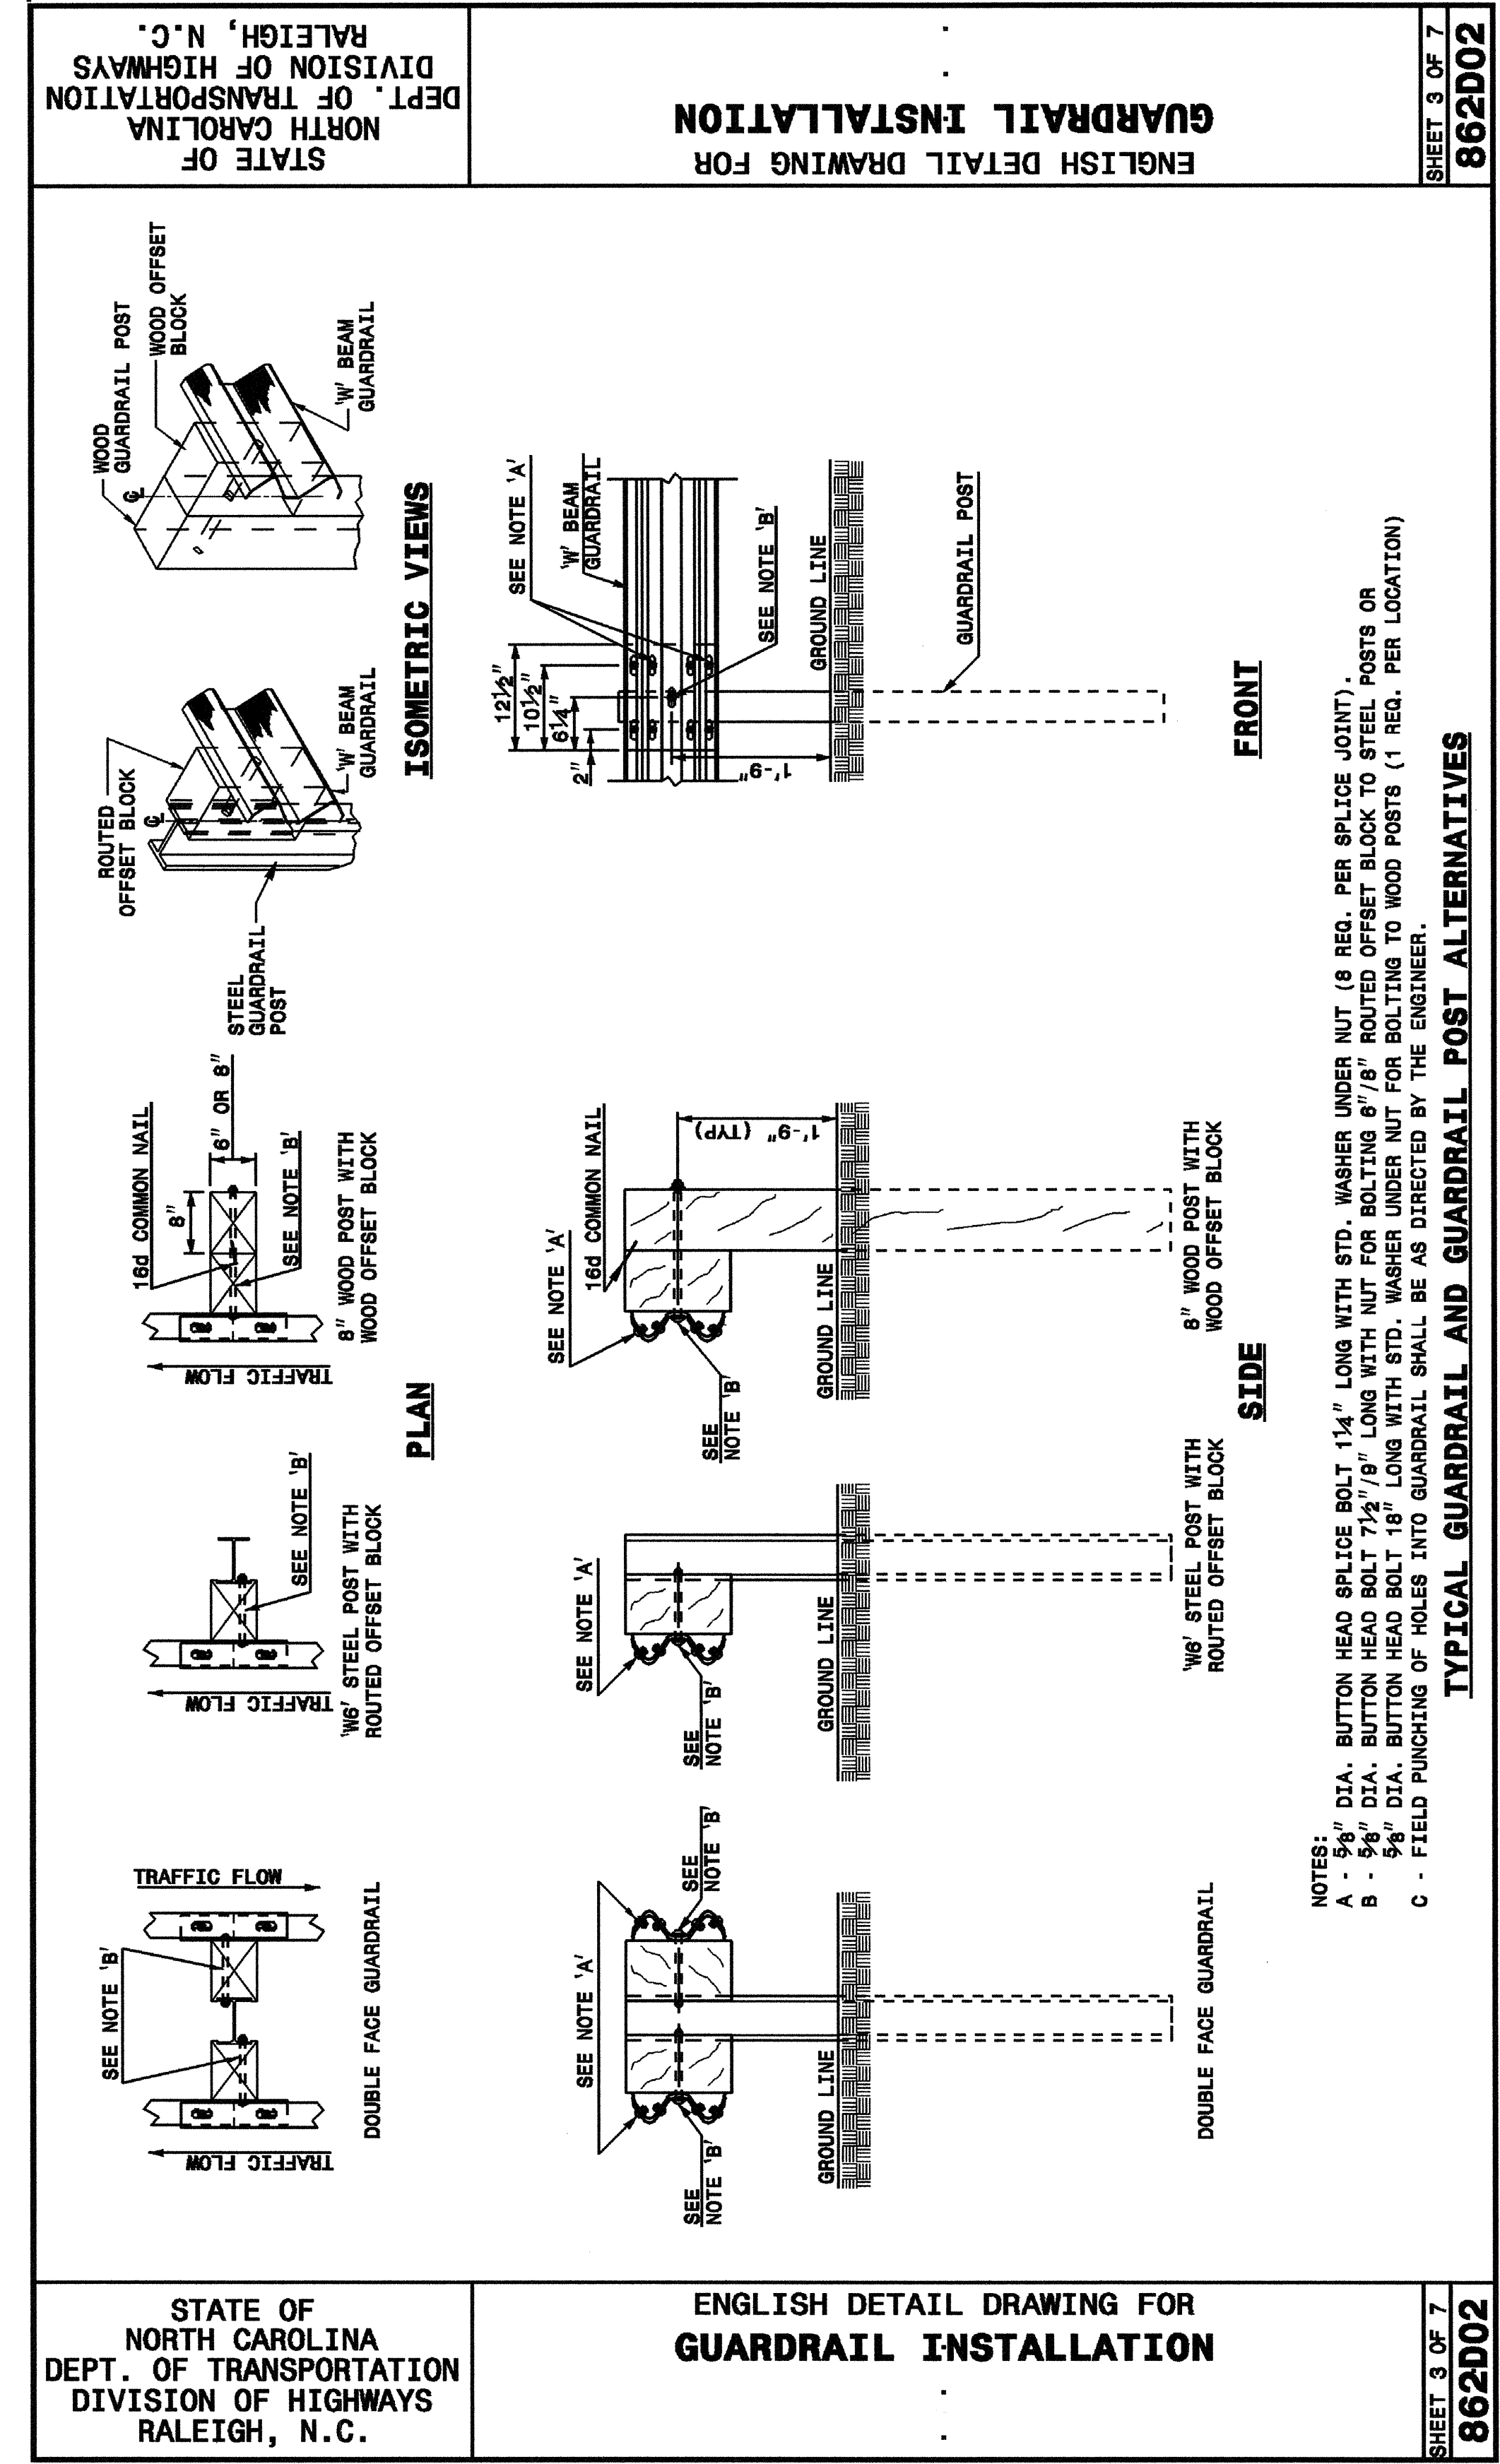

PROJECT REFERENCE NO.	SHEET NO.
U-0620	2-P

DESIGN SERVICES UNIT
 STANDARDS AND SPECIAL DESIGN
 Office 919-250-4128 FAX 919-250-4119

SEE PLATE FOR TITLE

ORIGINAL BY: 2002 STD. 862.02 DATE:
 MODIFIED BY: F.E. WARD DATE: 02-09-03
 CHECKED BY: *[Signature]* DATE: 01/04
 FILE SPEC.: /usr/stds/02stdetail/emp11sh/86202/862d02.dgn

