
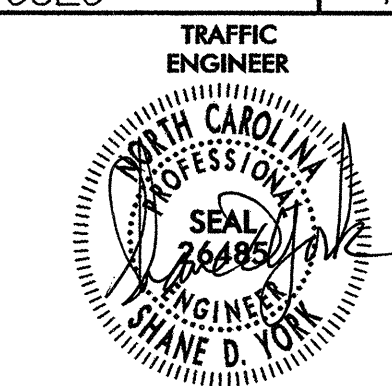


5/28/99

PROJECT REFERENCE NO. U-0620	SHEET NO. TCP-30
	
Carter-Burgess Consultants in Planning, Engineering, Architecture, Construction Management and Related Services 5811 Glenwood Avenue, Suite 300 Raleigh, North Carolina 27612	
TRANSITE CONSULTING ENGINEERS, INCORPORATED ENGINEERS • PLANNERS • CEI 1300 Paddock Drive, Suite G-10 Raleigh, N.C. 27609 OFFICE 919-873-2401 FAX 919-873-2404	

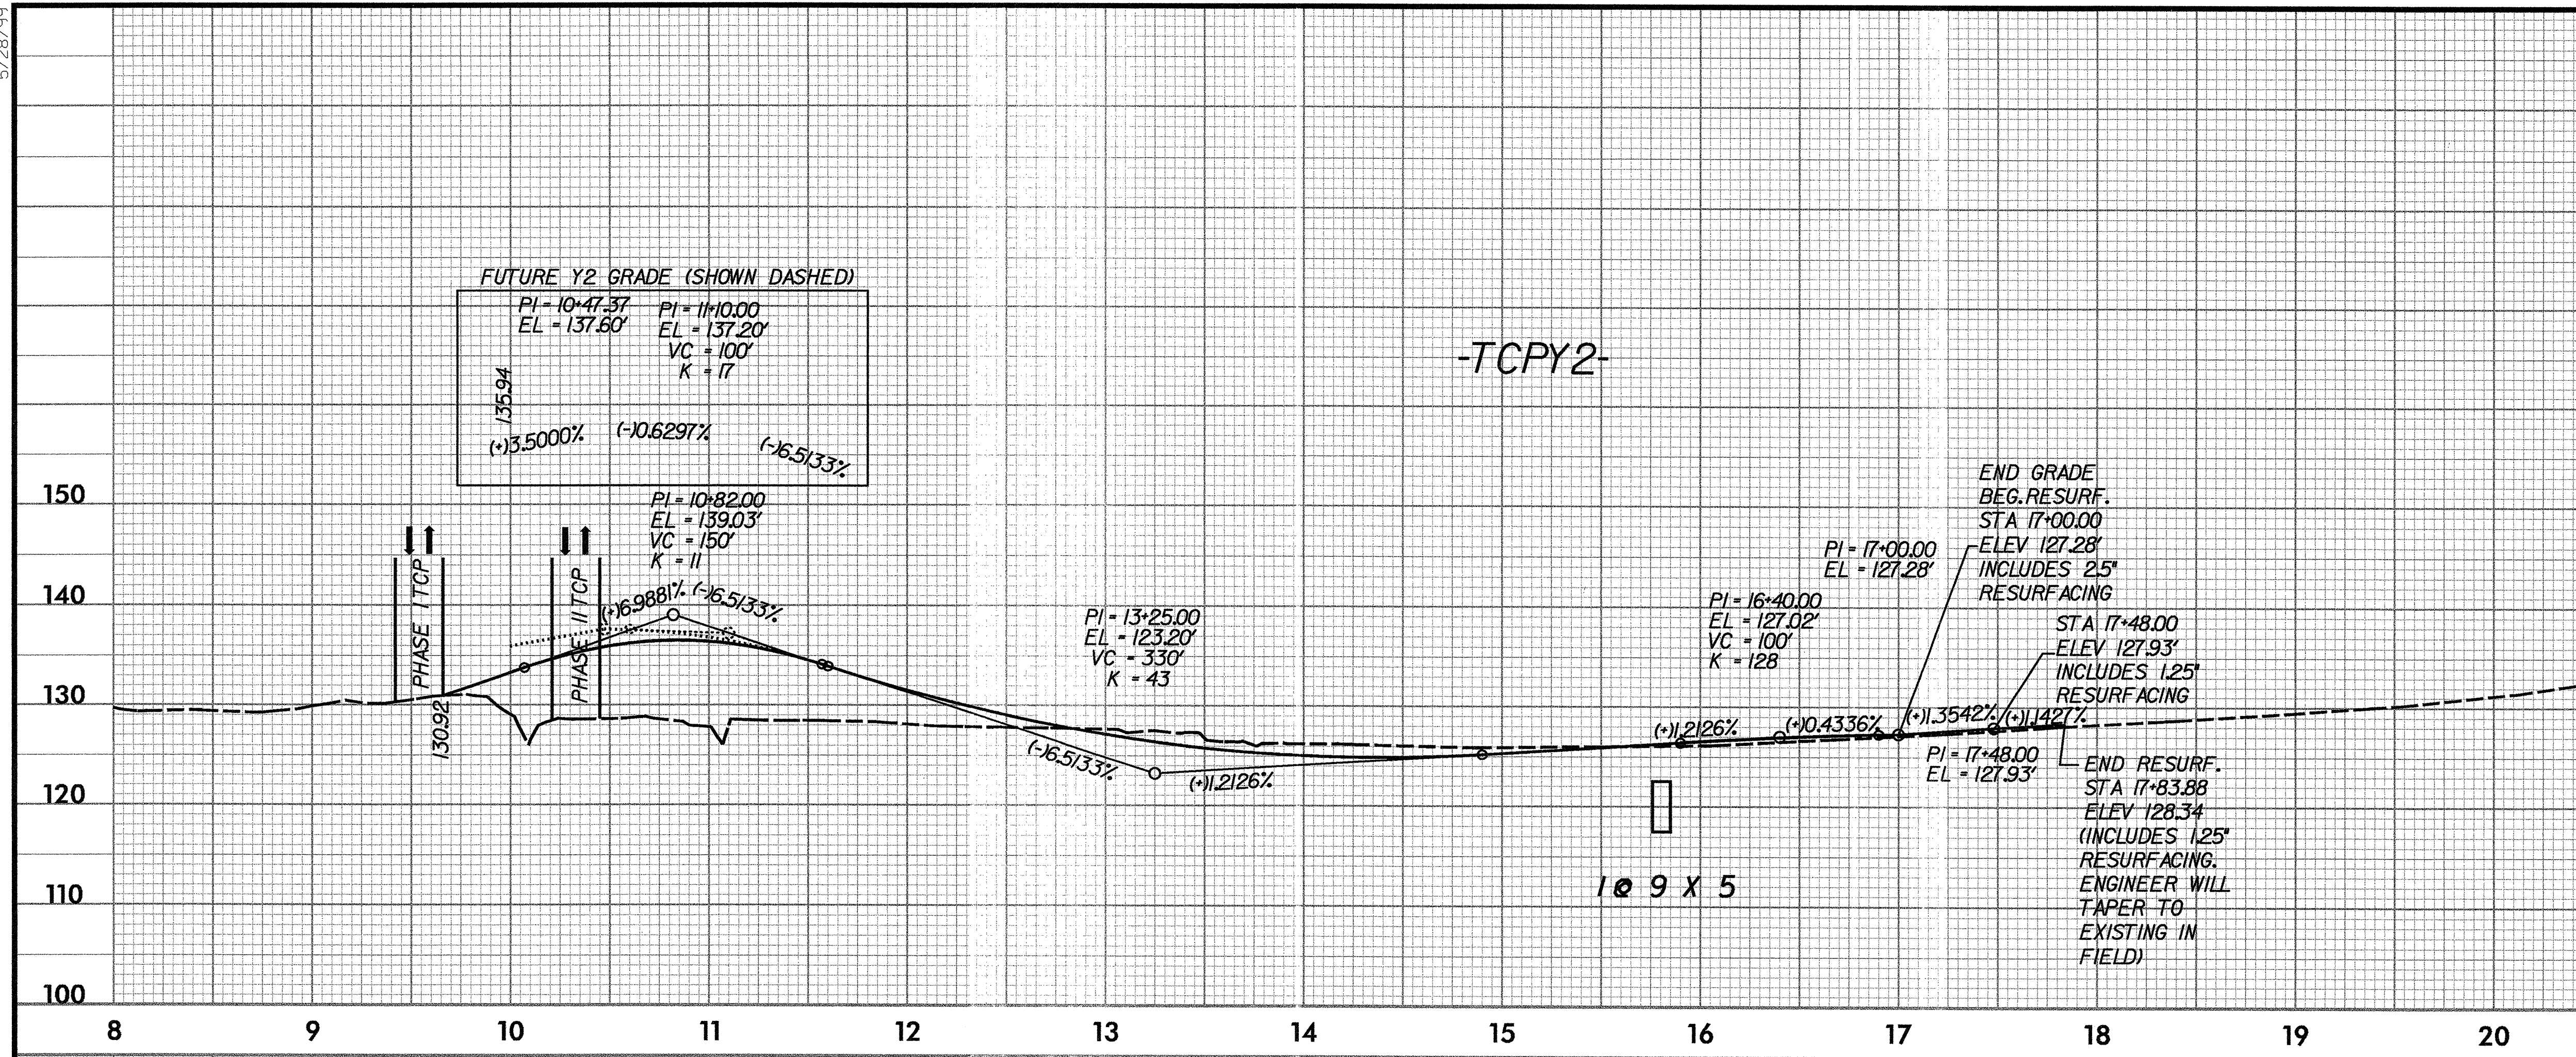

r:\Tran\1106572003\TCP\U0620.PFL.TCPY2.DGN 02:53:49 PM 11/05/2003