

MATCHLINE -L- STA 203+50 +/-
SEE SHEET TOP-26

FUTURE PROJECT
U-3849

PAVEMENT MARKING LINES


- | | |
|----------------------------|--------------------|
| PA - PAINT (4" WHITE, 2X) | EDGE LINE |
| PD - PAINT (4" WHITE, 2X) | 2 ft MINISKIP |
| PE - PAINT (4" WHITE, 2X) | SOLID LANE LINE |
| PF - PAINT (4" YELLOW, 2X) | 10 ft SKIP LINE |
| PH - PAINT (4" YELLOW, 2X) | SINGLE CENTER LINE |
| PI - PAINT (4" YELLOW, 2X) | DOUBLE CENTER LINE |
| PS - PAINT (8" WHITE, 2X) | DIAGONAL |
| PV - PAINT (8" YELLOW, 2X) | DIAGONAL |
| P4 - PAINT (24" WHITE, 2X) | STOP BAR |

PAVEMENT MARKING SYMBOLS

- | |
|-----------------------------------|
| QA - PAINT (LEFT TURN ARROW, 2X) |
| QB - PAINT (RIGHT TURN ARROW, 2X) |
| QC - PAINT (STRAIGHT ARROW, 2X) |


NEW PAVEMENT

APPROVED: SHANE D. YORK, PE. DATE: 11/05/03

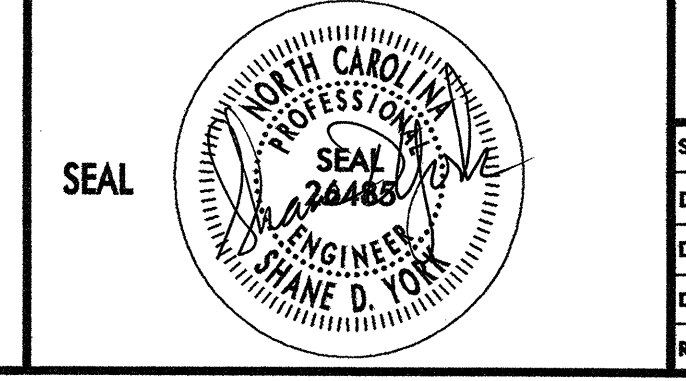

**PHASE THREE
DETAIL EIGHT**

SCALE: N.A.
DATE: 11/05/03
DWG. BY: S. YORK
DESIGN BY: S. YORK
REVIEWED BY: A.D. SARVIS

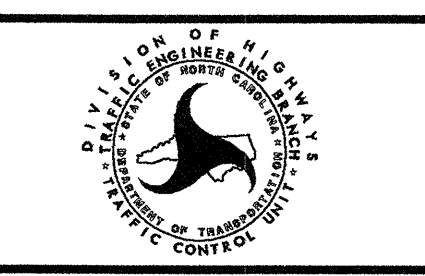

REVISIONS

02:47:19 PM
11/05/2003
P:\TrafficControl\TCP\U0620_TCP_TCP27_PSH.DGN