
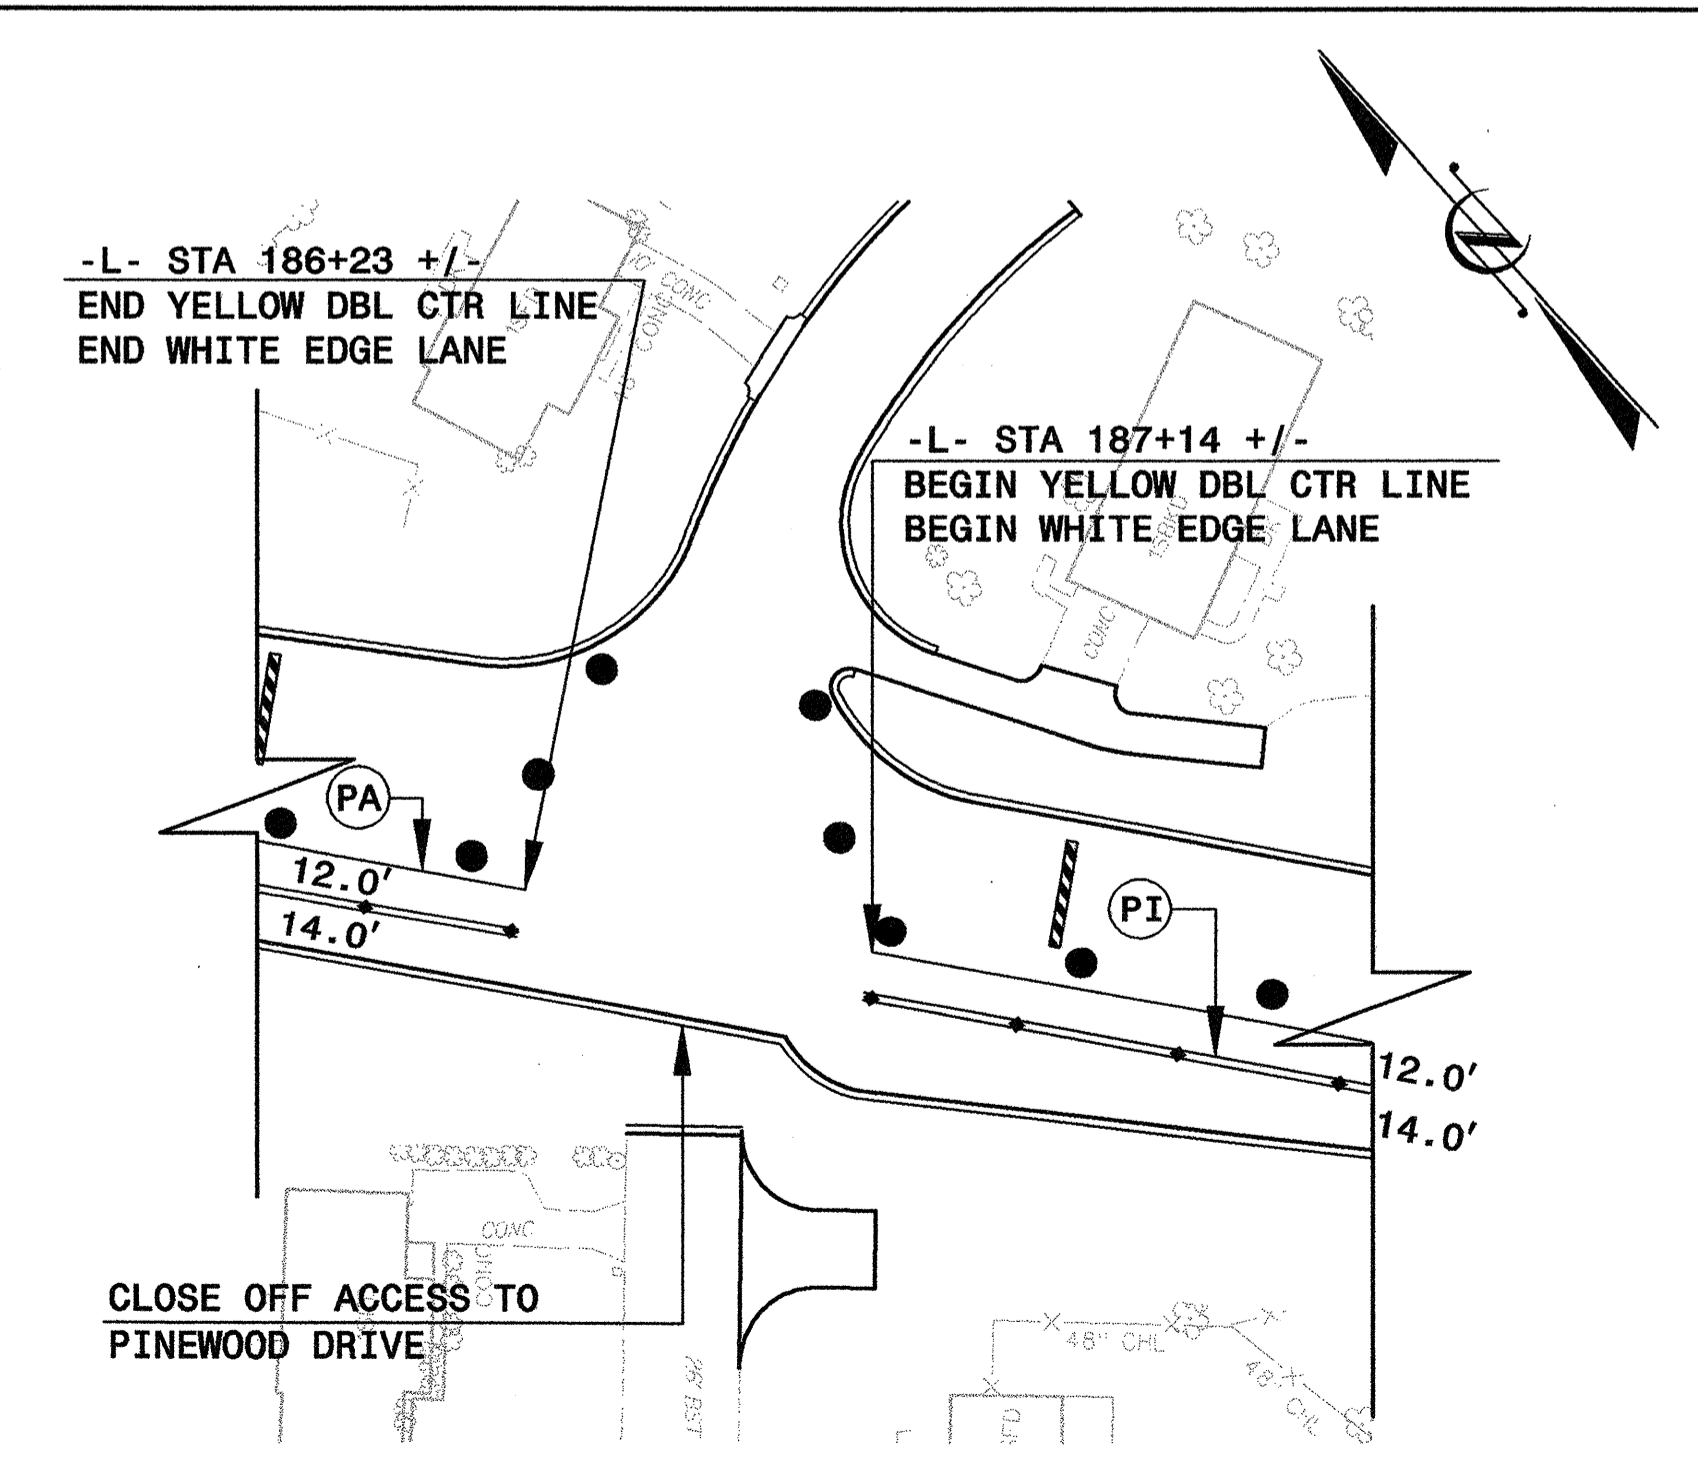
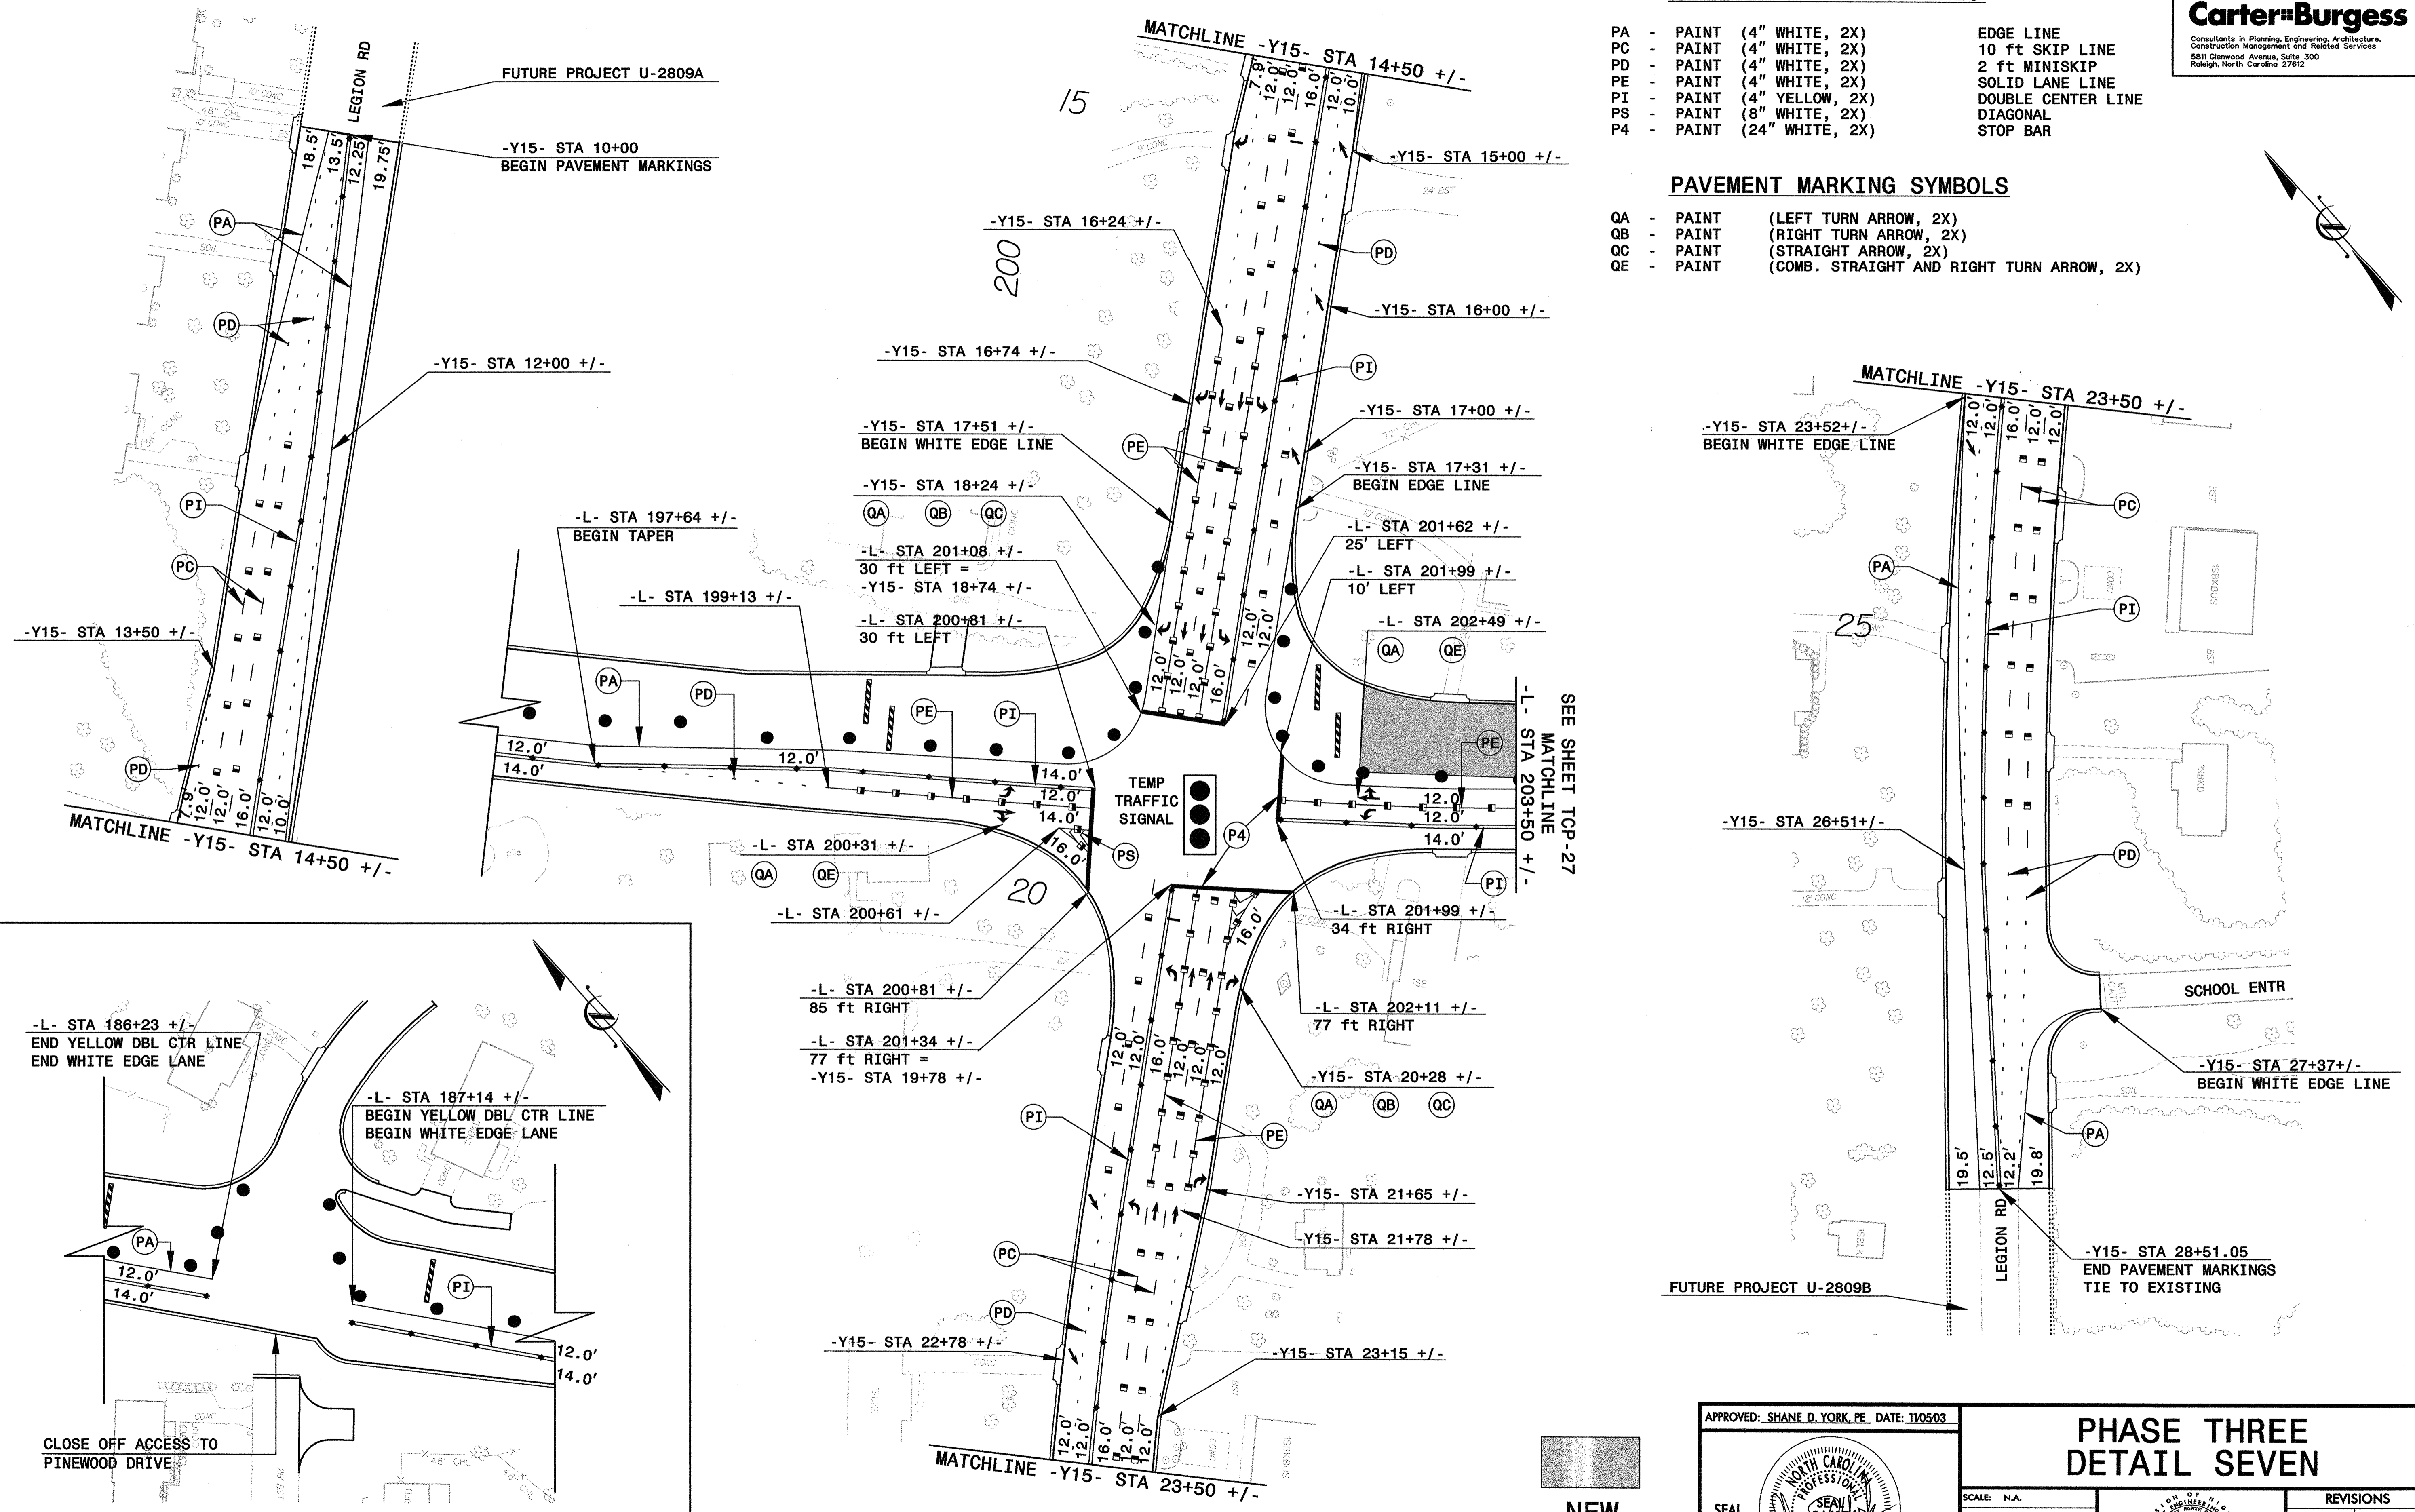


PAVEMENT MARKING LINES

- | | |
|----------------------------|--------------------|
| PA - PAINT (4" WHITE, 2X) | EDGE LINE |
| PC - PAINT (4" WHITE, 2X) | 10 ft SKIP LINE |
| PD - PAINT (4" WHITE, 2X) | 2 ft MINISKIP |
| PE - PAINT (4" WHITE, 2X) | SOLID LANE LINE |
| PI - PAINT (4" YELLOW, 2X) | DOUBLE CENTER LINE |
| PS - PAINT (8" WHITE, 2X) | DIAGONAL |
| P4 - PAINT (24" WHITE, 2X) | STOP BAR |

PAVEMENT MARKING SYMBOLS


- | |
|--|
| QA - PAINT (LEFT TURN ARROW, 2X) |
| QB - PAINT (RIGHT TURN ARROW, 2X) |
| QC - PAINT (STRAIGHT ARROW, 2X) |
| QE - PAINT (COMB. STRAIGHT AND RIGHT TURN ARROW, 2X) |

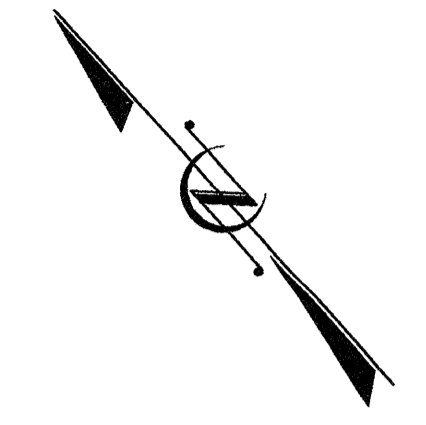

SEE SHEET TCP-27
MATCHLINE


NEW
PAVEMENT

APPROVED: SHANE D. YORK, PE. DATE: 11/05/03

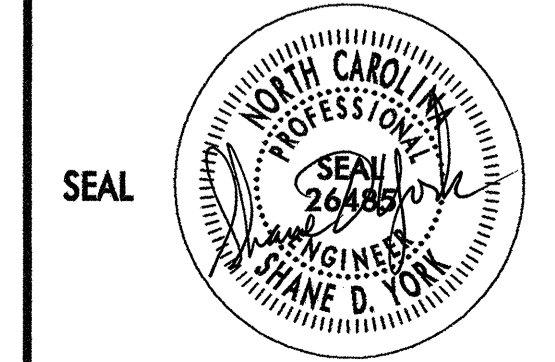

PHASE THREE DETAIL SEVEN

SCALE: N/A
DATE: 11/05/03
DWG. BY: S. YORK
DESIGN BY: S. YORK
REVIEWED BY: A.D. SARVIS

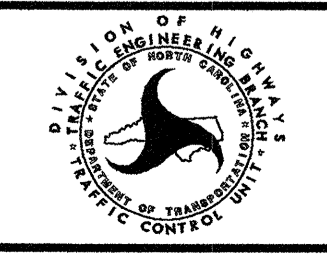

REVISIONS	

02:47:00 PM 11/05/2003 R:\TrafficControl\TCP\U0620.TCP_TCP26_PSH.DGN