


**PAVEMENT MARKING LINES**

PA - PAINT (4" WHITE, 2X)	EDGE LINE
PC - PAINT (4" WHITE, 2X)	10 ft SKIP LINE
PD - PAINT (4" WHITE, 2X)	2 ft MINISKIP
PE - PAINT (4" WHITE, 2X)	SOLID LANE LINE
PI - PAINT (4" YELLOW, 2X)	DOUBLE CENTER LINE
PV - PAINT (8" YELLOW, 2X)	DIAGONAL
P4 - PAINT (24" WHITE, 2X)	STOP BAR

**PAVEMENT MARKING SYMBOLS**

QA - PAINT	(LEFT TURN ARROW, 2X)
QB - PAINT	(RIGHT TURN ARROW, 2X)
QC - PAINT	(STRAIGHT ARROW, 2X)
QE - PAINT	(COMB. STRAIGHT AND RIGHT TURN ARROW, 2X)

APPROVED: SHANE D. YORK, PE DATE: 11/05/03

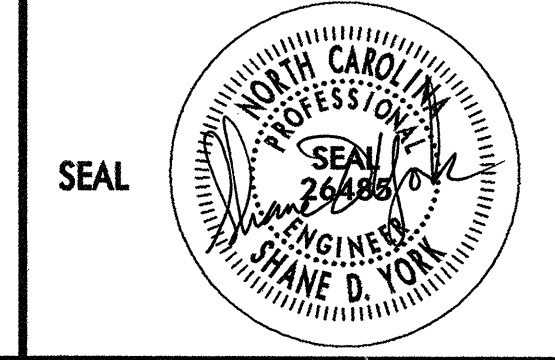

**PHASE THREE  
DETAIL SIX**

SCALE: N/A	DATE: 11/05/03		<table border="1"> <tr> <th colspan="2">REVISIONS</th> </tr> <tr> <td> </td> <td> </td> </tr> <tr> <td> </td> <td> </td> </tr> <tr> <td> </td> <td> </td> </tr> </table>	REVISIONS							
REVISIONS											
DWG. BY: S. YORK	DESIGN BY: S. YORK	<table border="1"> <tr> <td>CADD</td> <td>FILE</td> </tr> <tr> <td> </td> <td> </td> </tr> </table>	CADD	FILE							
CADD	FILE										
REVIEWED BY: A.D. SARVIS											

02:46:41 PM 11/05/2003 P:\TrafficControl\TCP\U0620\_TCP\_TCP25\_PSH.DGN