


02:46:21 PM
 11/05/2003
 r:\TrafficControl\TCP\U0620.TCP_TCP24_PSH.DGN

PAVEMENT MARKING LINES


- PA - PAINT (4" WHITE, 2X)
- PI - PAINT (4" YELLOW, 2X)

EDGE LINE
 DOUBLE CENTER LINE

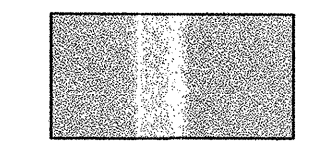

**NEW
 PAVEMENT**

APPROVED: SHANE D. YORK, PE. DATE: 11/05/03

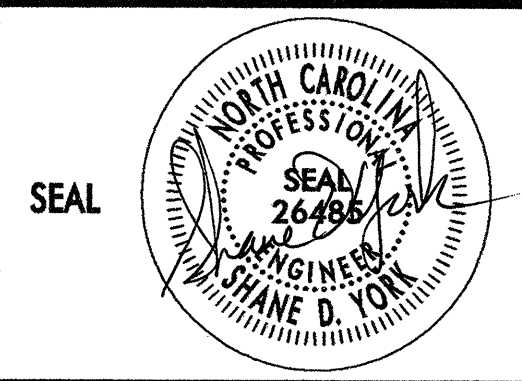

**PHASE THREE
 DETAIL FIVE**

SCALE: N/A
 DATE: 11/05/03
 DWG. BY: S. YORK
 DESIGN BY: S. YORK
 REVIEWED BY: A.D. SARVIS



REVISIONS	