
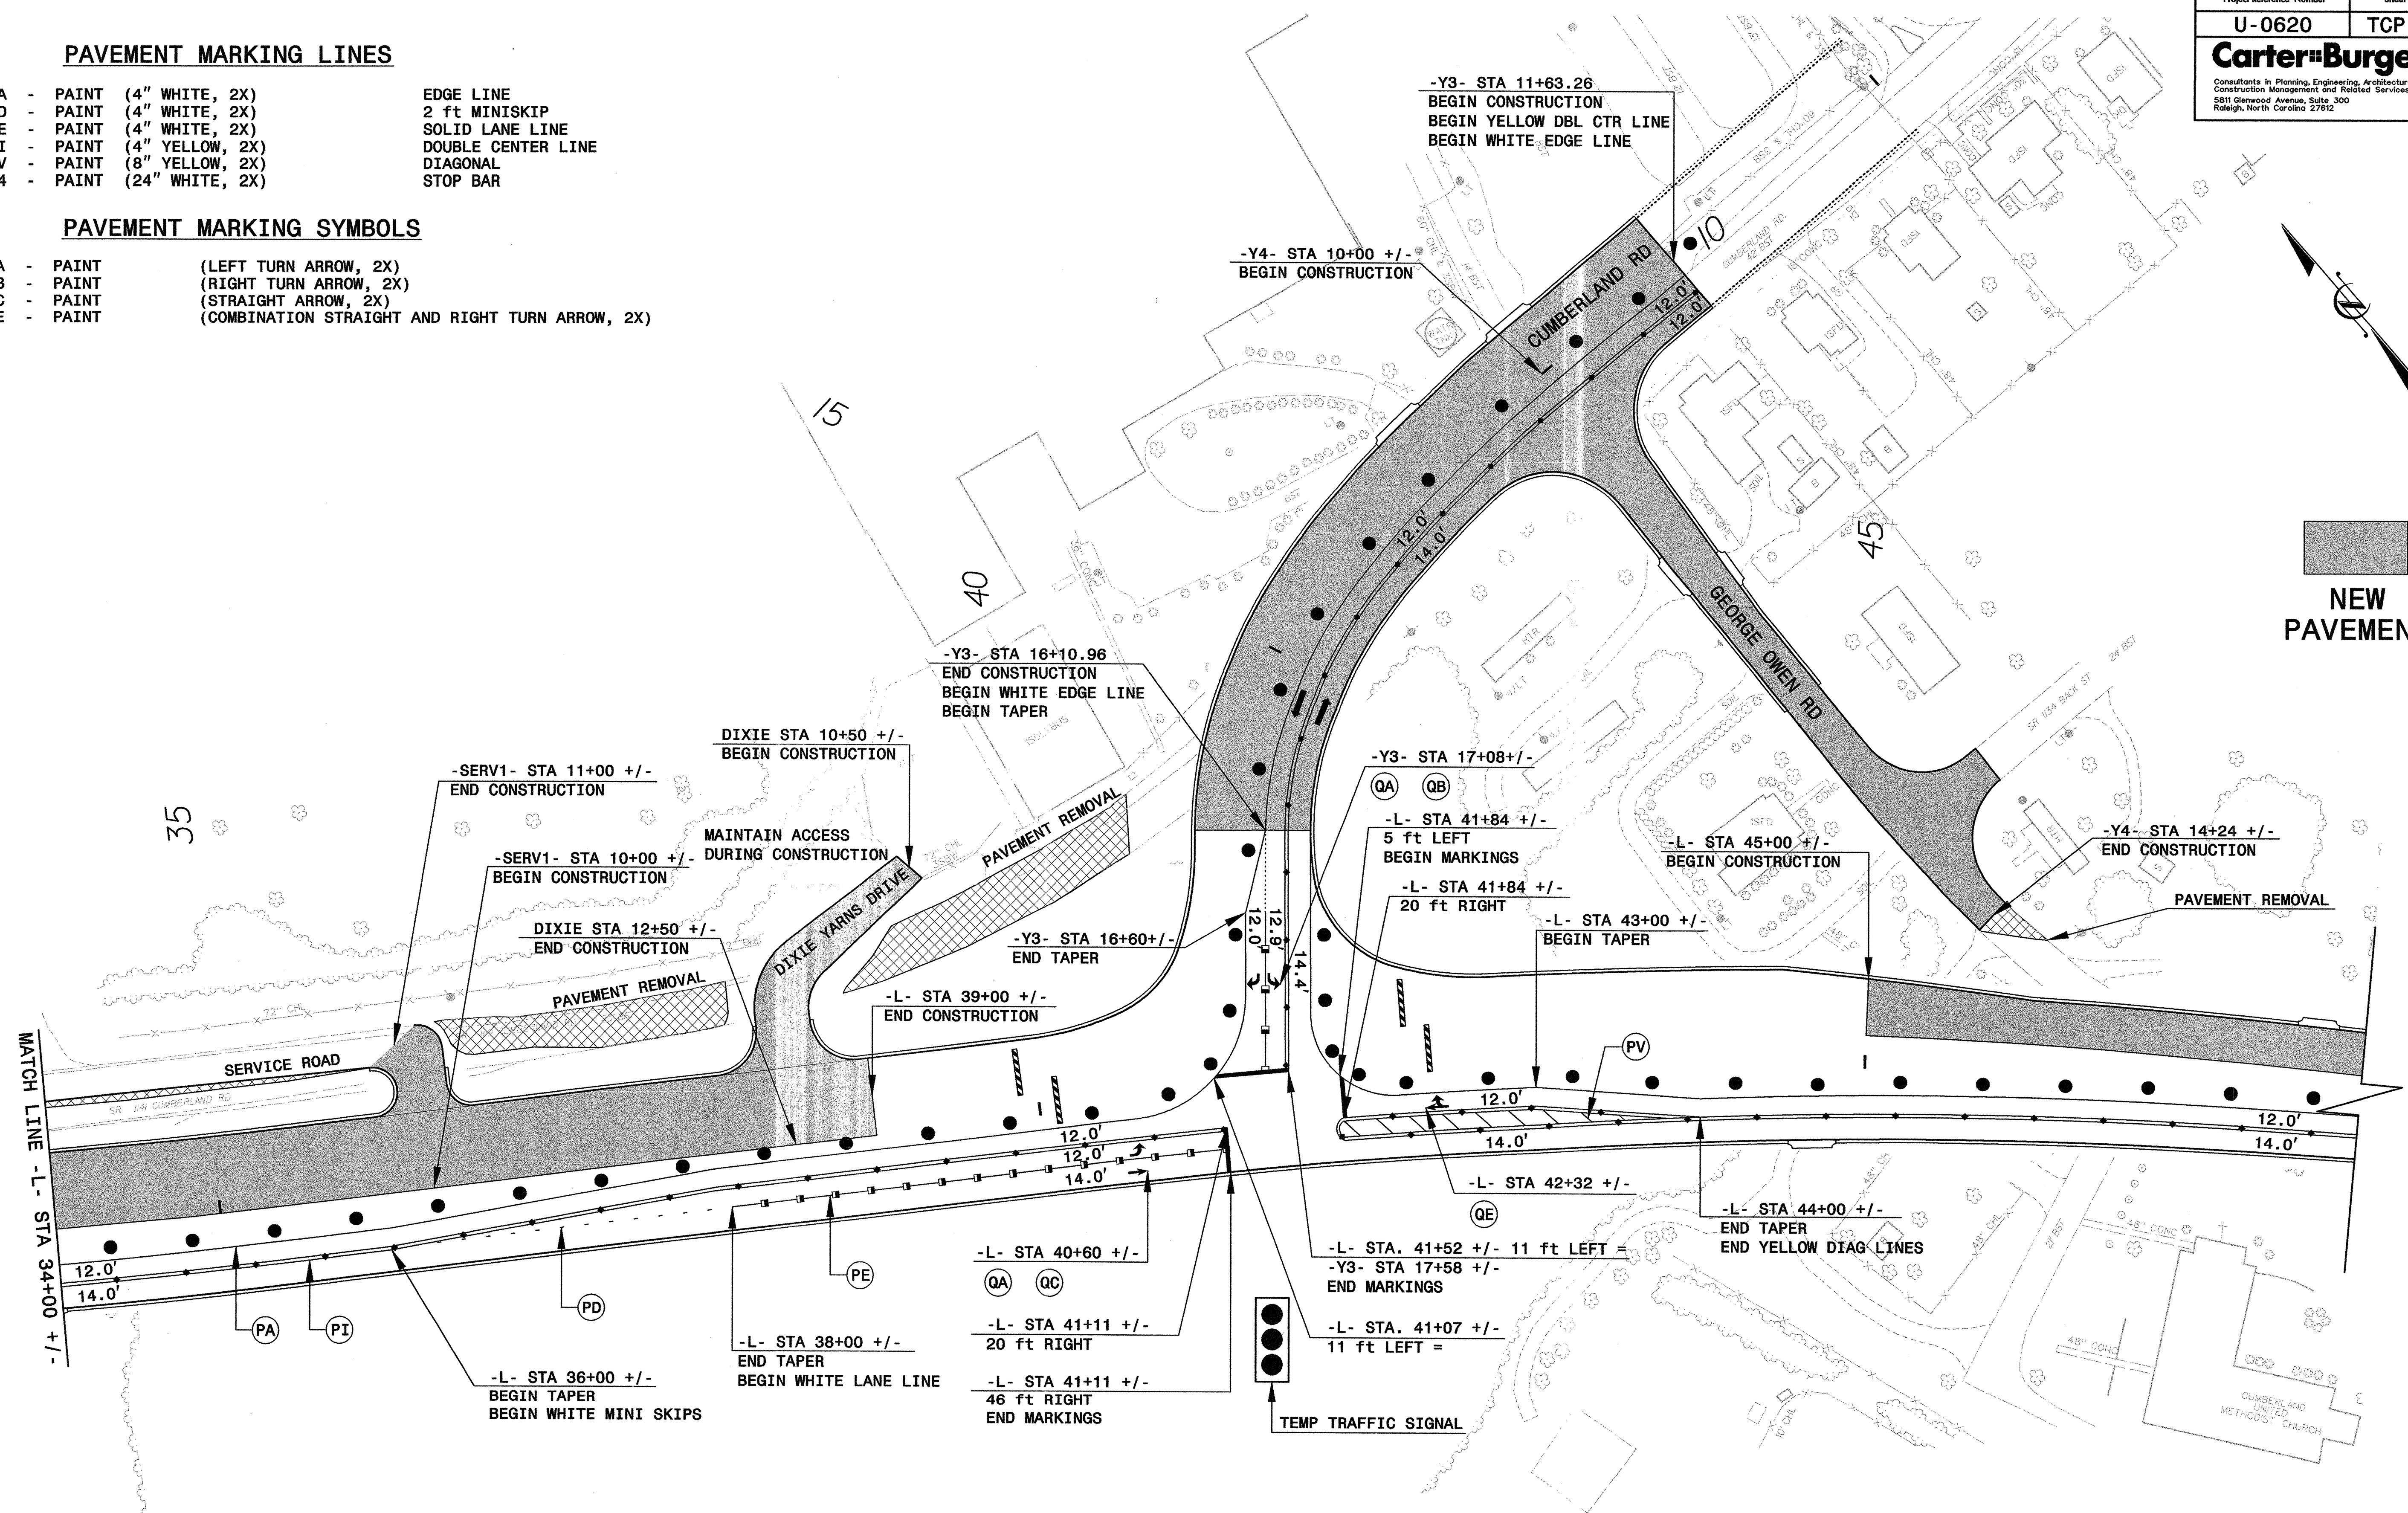
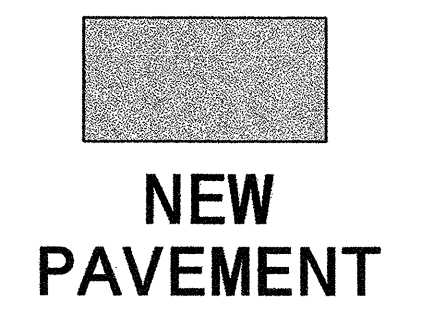


PAVEMENT MARKING LINES

- | | |
|----------------------------|--------------------|
| PA - PAINT (4" WHITE, 2X) | EDGE LINE |
| PD - PAINT (4" WHITE, 2X) | 2 ft MINISKIP |
| PE - PAINT (4" WHITE, 2X) | SOLID LANE LINE |
| PI - PAINT (4" YELLOW, 2X) | DOUBLE CENTER LINE |
| PV - PAINT (8" YELLOW, 2X) | DIAGONAL |
| P4 - PAINT (24" WHITE, 2X) | STOP BAR |


PAVEMENT MARKING SYMBOLS

- | |
|--|
| QA - PAINT (LEFT TURN ARROW, 2X) |
| QB - PAINT (RIGHT TURN ARROW, 2X) |
| QC - PAINT (STRAIGHT ARROW, 2X) |
| QE - PAINT (COMBINATION STRAIGHT AND RIGHT TURN ARROW, 2X) |

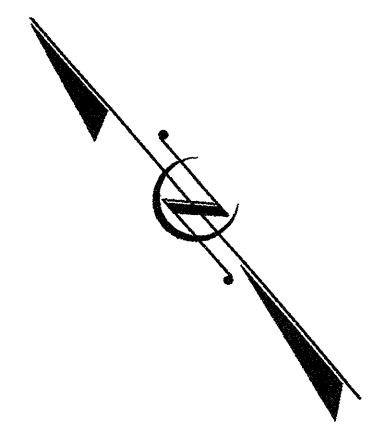


02:45:45 PM 11/05/2003 r:\traffic\control\tcp\U0620_TCP-22_PSH.DGN

APPROVED: SHANE D. YORK, PE DATE: 11/05/03

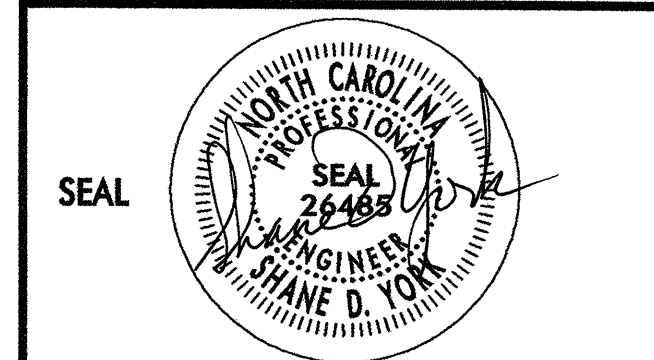

**PHASE THREE
DETAIL THREE**

SCALE: N/A
DATE: 11/05/03
DWG. BY: S. YORK
DESIGN BY: S. YORK
REVIEWED BY: A.D. SARVIS

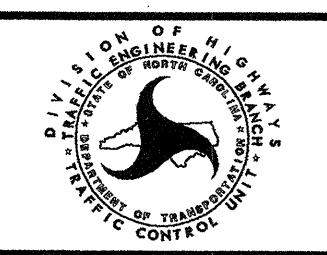

REVISIONS

CADD FILE