


**NEW
PAVEMENT**

PAVEMENT MARKING LINES


- | | |
|----------------------------|--------------------|
| PA - PAINT (4" WHITE, 2X) | EDGE LINE |
| PC - PAINT (4" WHITE, 2X) | 10 ft SKIP LINE |
| PD - PAINT (4" WHITE, 2X) | 2 ft MINISKIP |
| PI - PAINT (4" YELLOW, 2X) | DOUBLE CENTER LINE |

APPROVED: SHANE D. YORK, PE DATE: 11/05/03

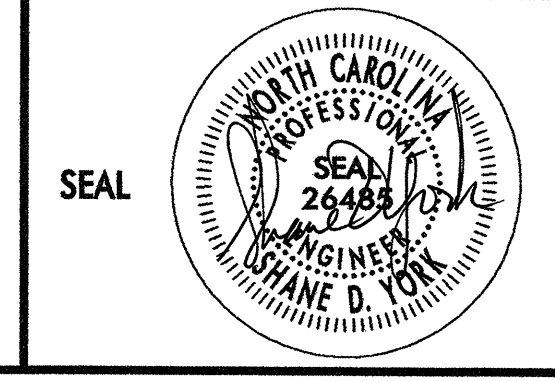

**PHASE TWO
DETAIL SEVEN**

SCALE: N.A.
DATE: 11/05/03
DWG. BY: S. YORK
DESIGN BY: S. YORK
REVIEWED BY: A.D. SARVIS

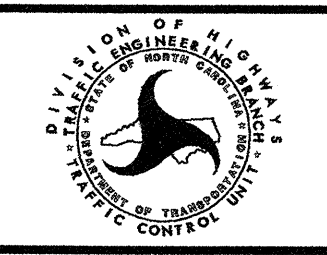

REVISIONS

02:44:26 PM 11/05/2003 P:\TrafficControl\TCP_U0620-TCP_TCP18_PSH.DGN