





NOTE: COORDINATE PAVEMENT MARKINGS WITH THE CONSTRUCTION PHASING OF PROJECT U-3311A


Project Reference Number	Sheet No.
U-0620	TCP-11
Carter-Burgess	
Consultants in Planning, Engineering, Architecture, Construction Management and Related Services 5811 Glenwood Avenue, Suite 300 Raleigh, North Carolina 27612	

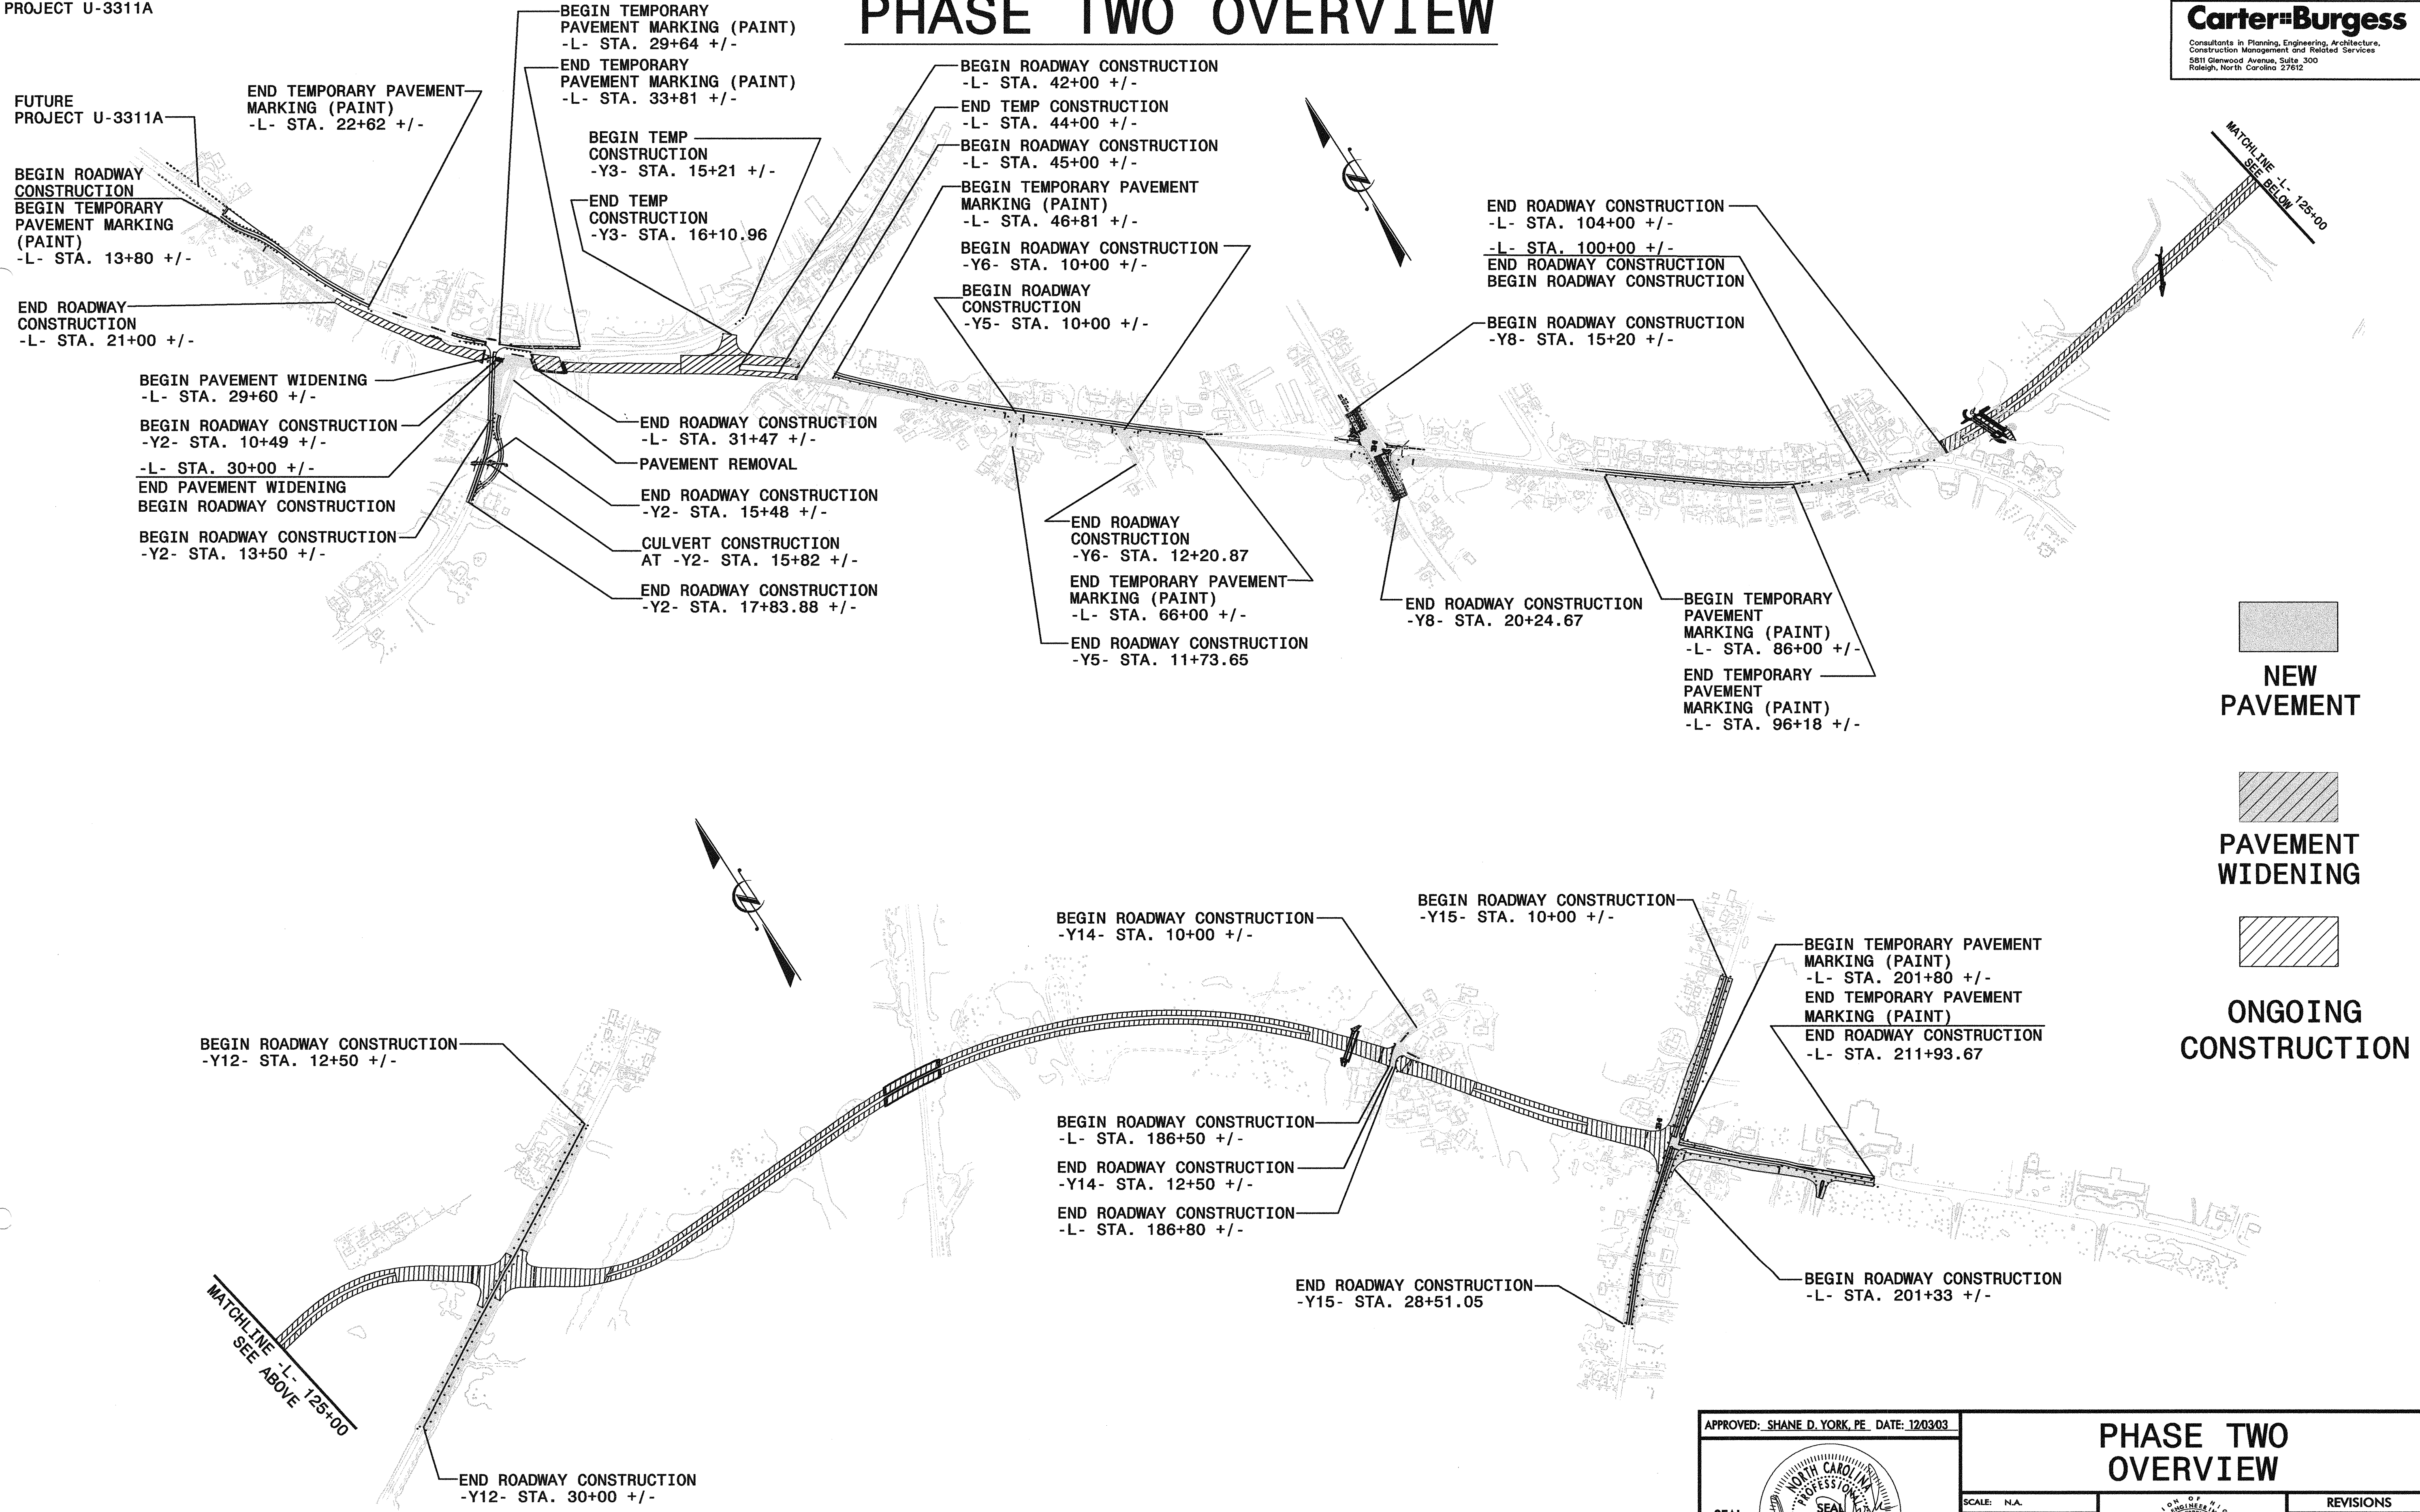

PHASE TWO OVERVIEW

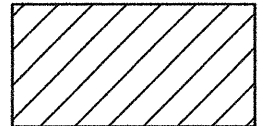

	NEW PAVEMENT
	PAVEMENT WIDENING
	ONGOING CONSTRUCTION

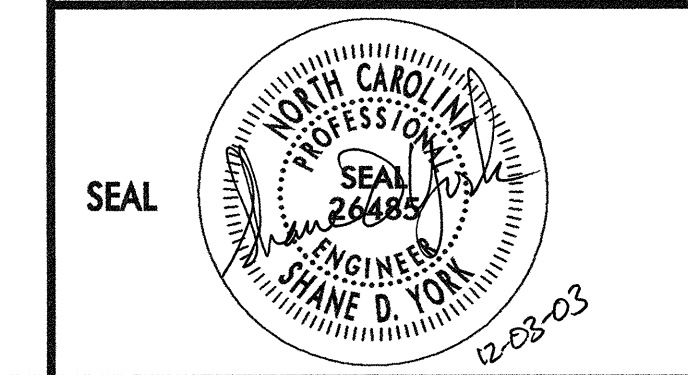APPROVED: SHANE D. YORK, PE DATE: 12/03/03



PHASE TWO OVERVIEW		REVISIONS	
SCALE: N.A.	DATE: 12/03/03		
DWG. BY: S. YORK	DESIGN BY: S. YORK		
REVIEWED BY: A.D. SARVIS			
			

02:58:04 PM 12/03/2003 r:\at\p\Control\TCP\U0620_TCP_TCP11_PSH.DGN