

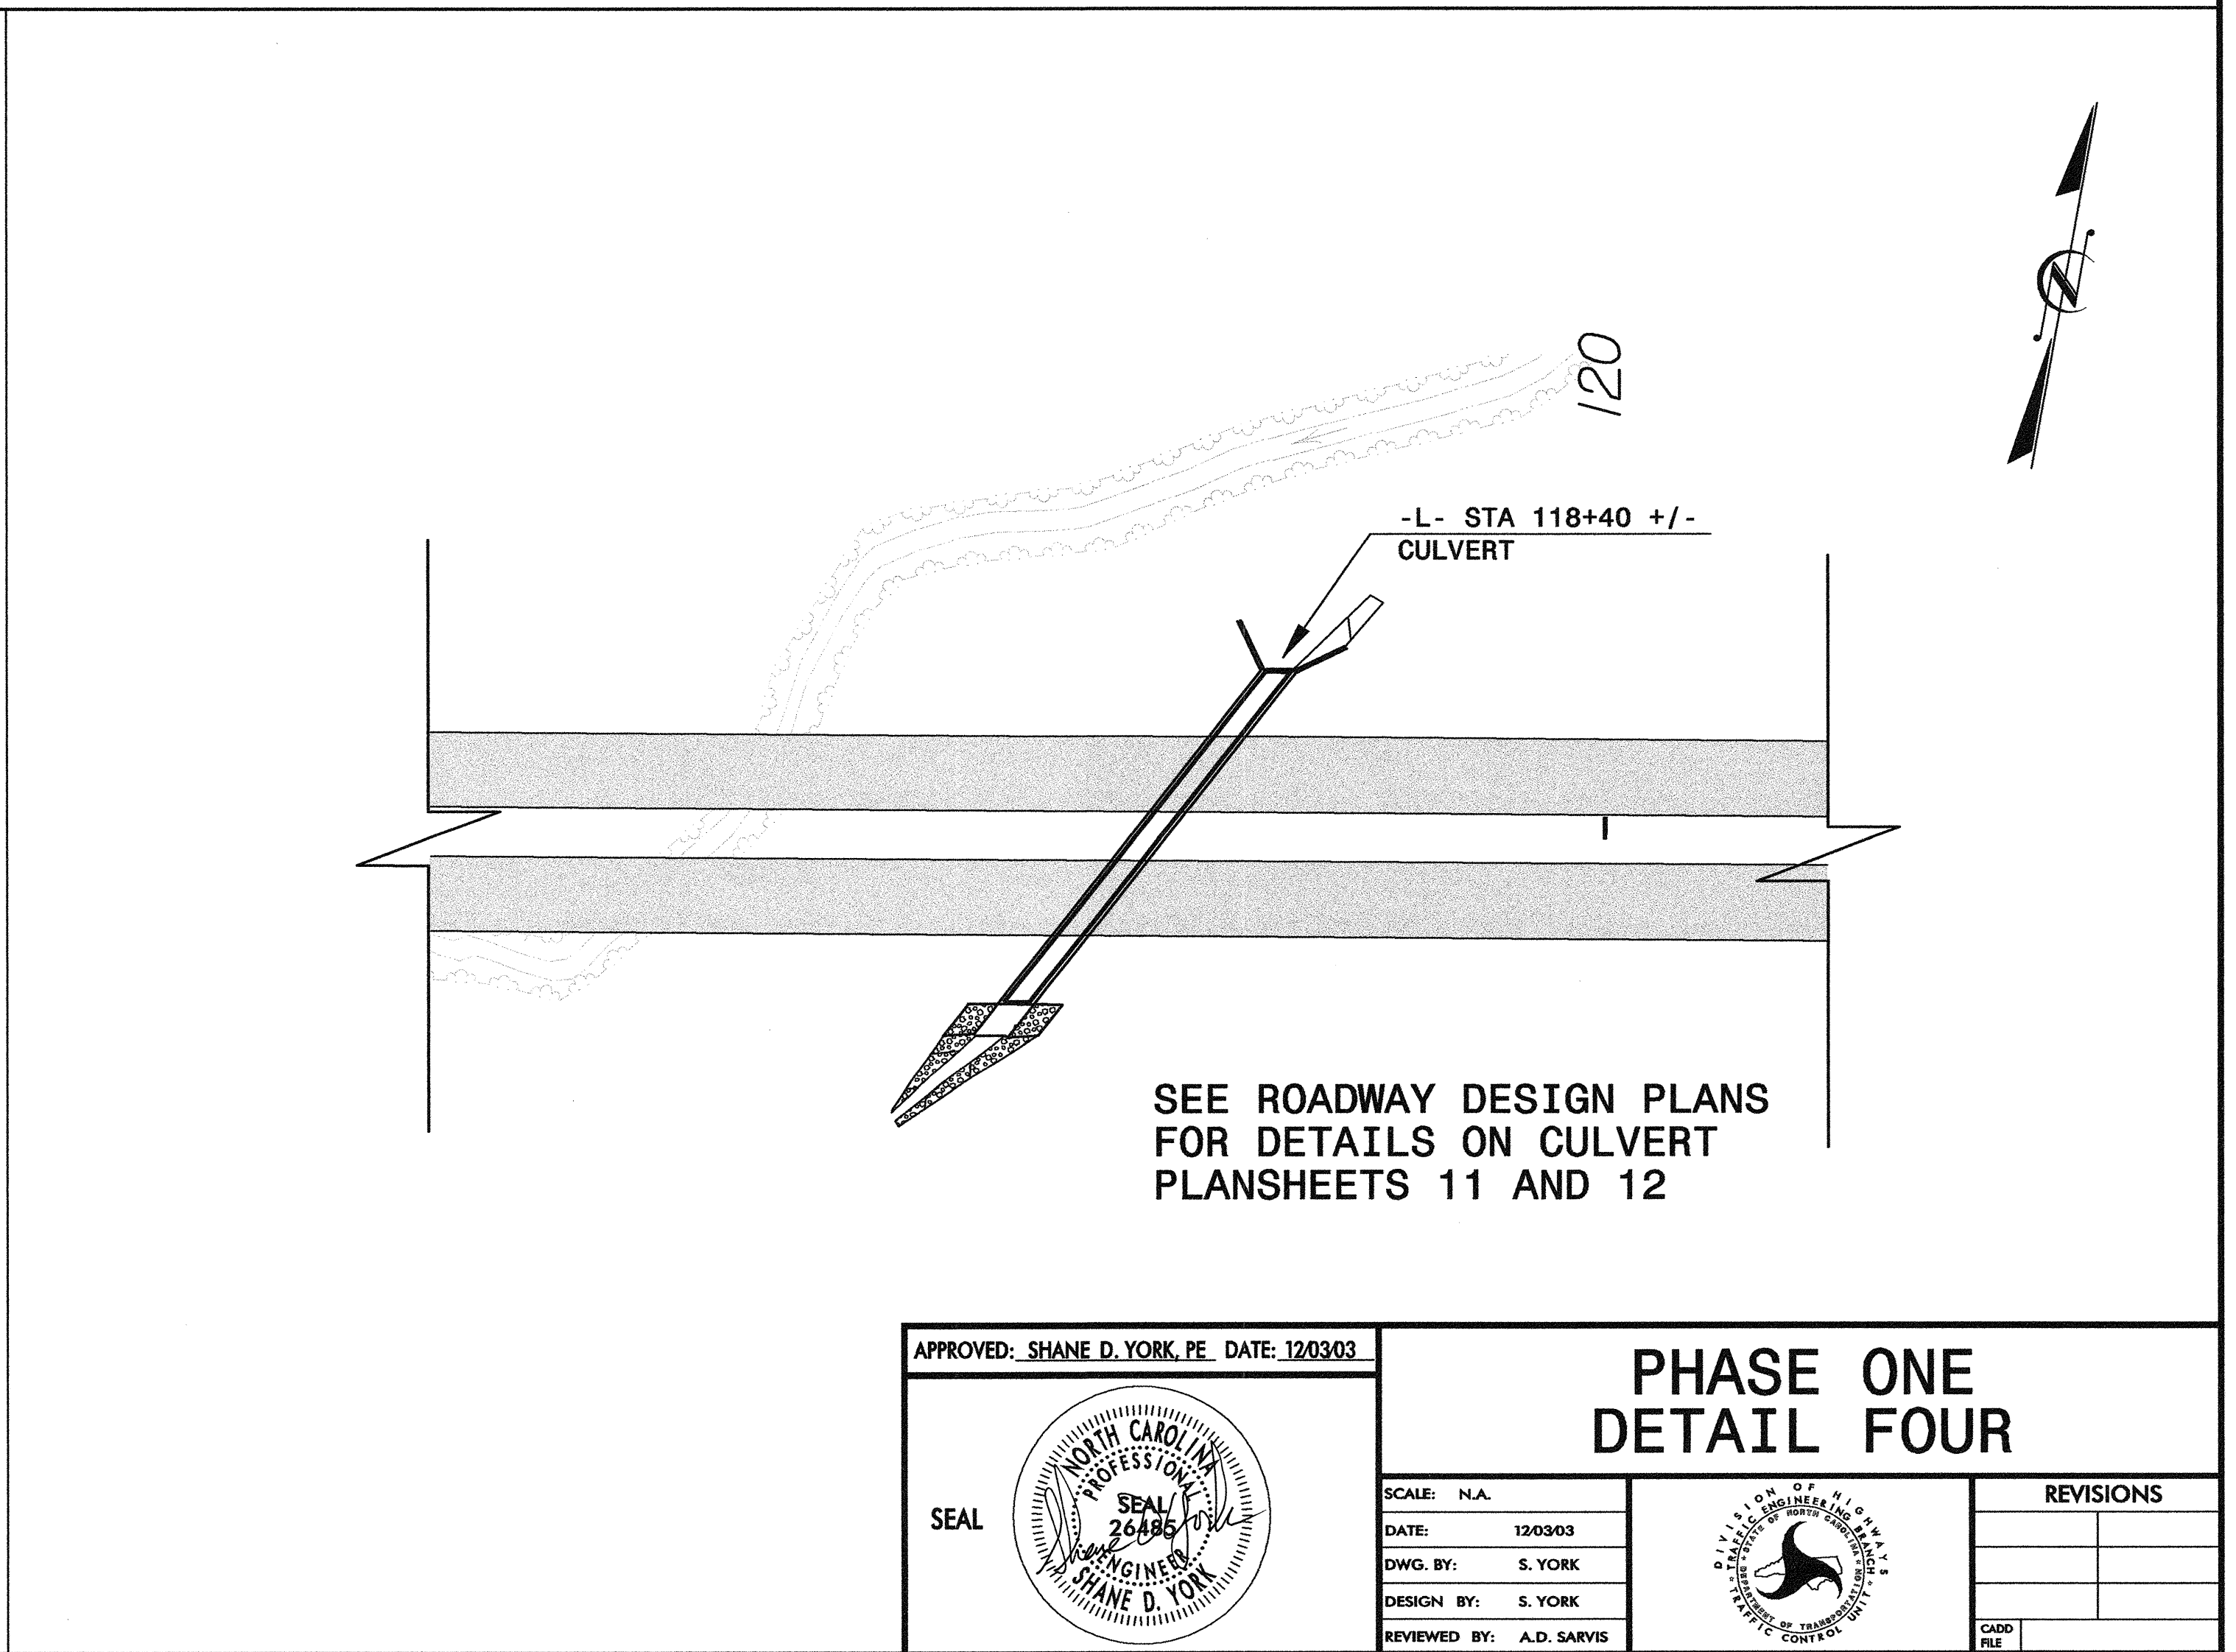
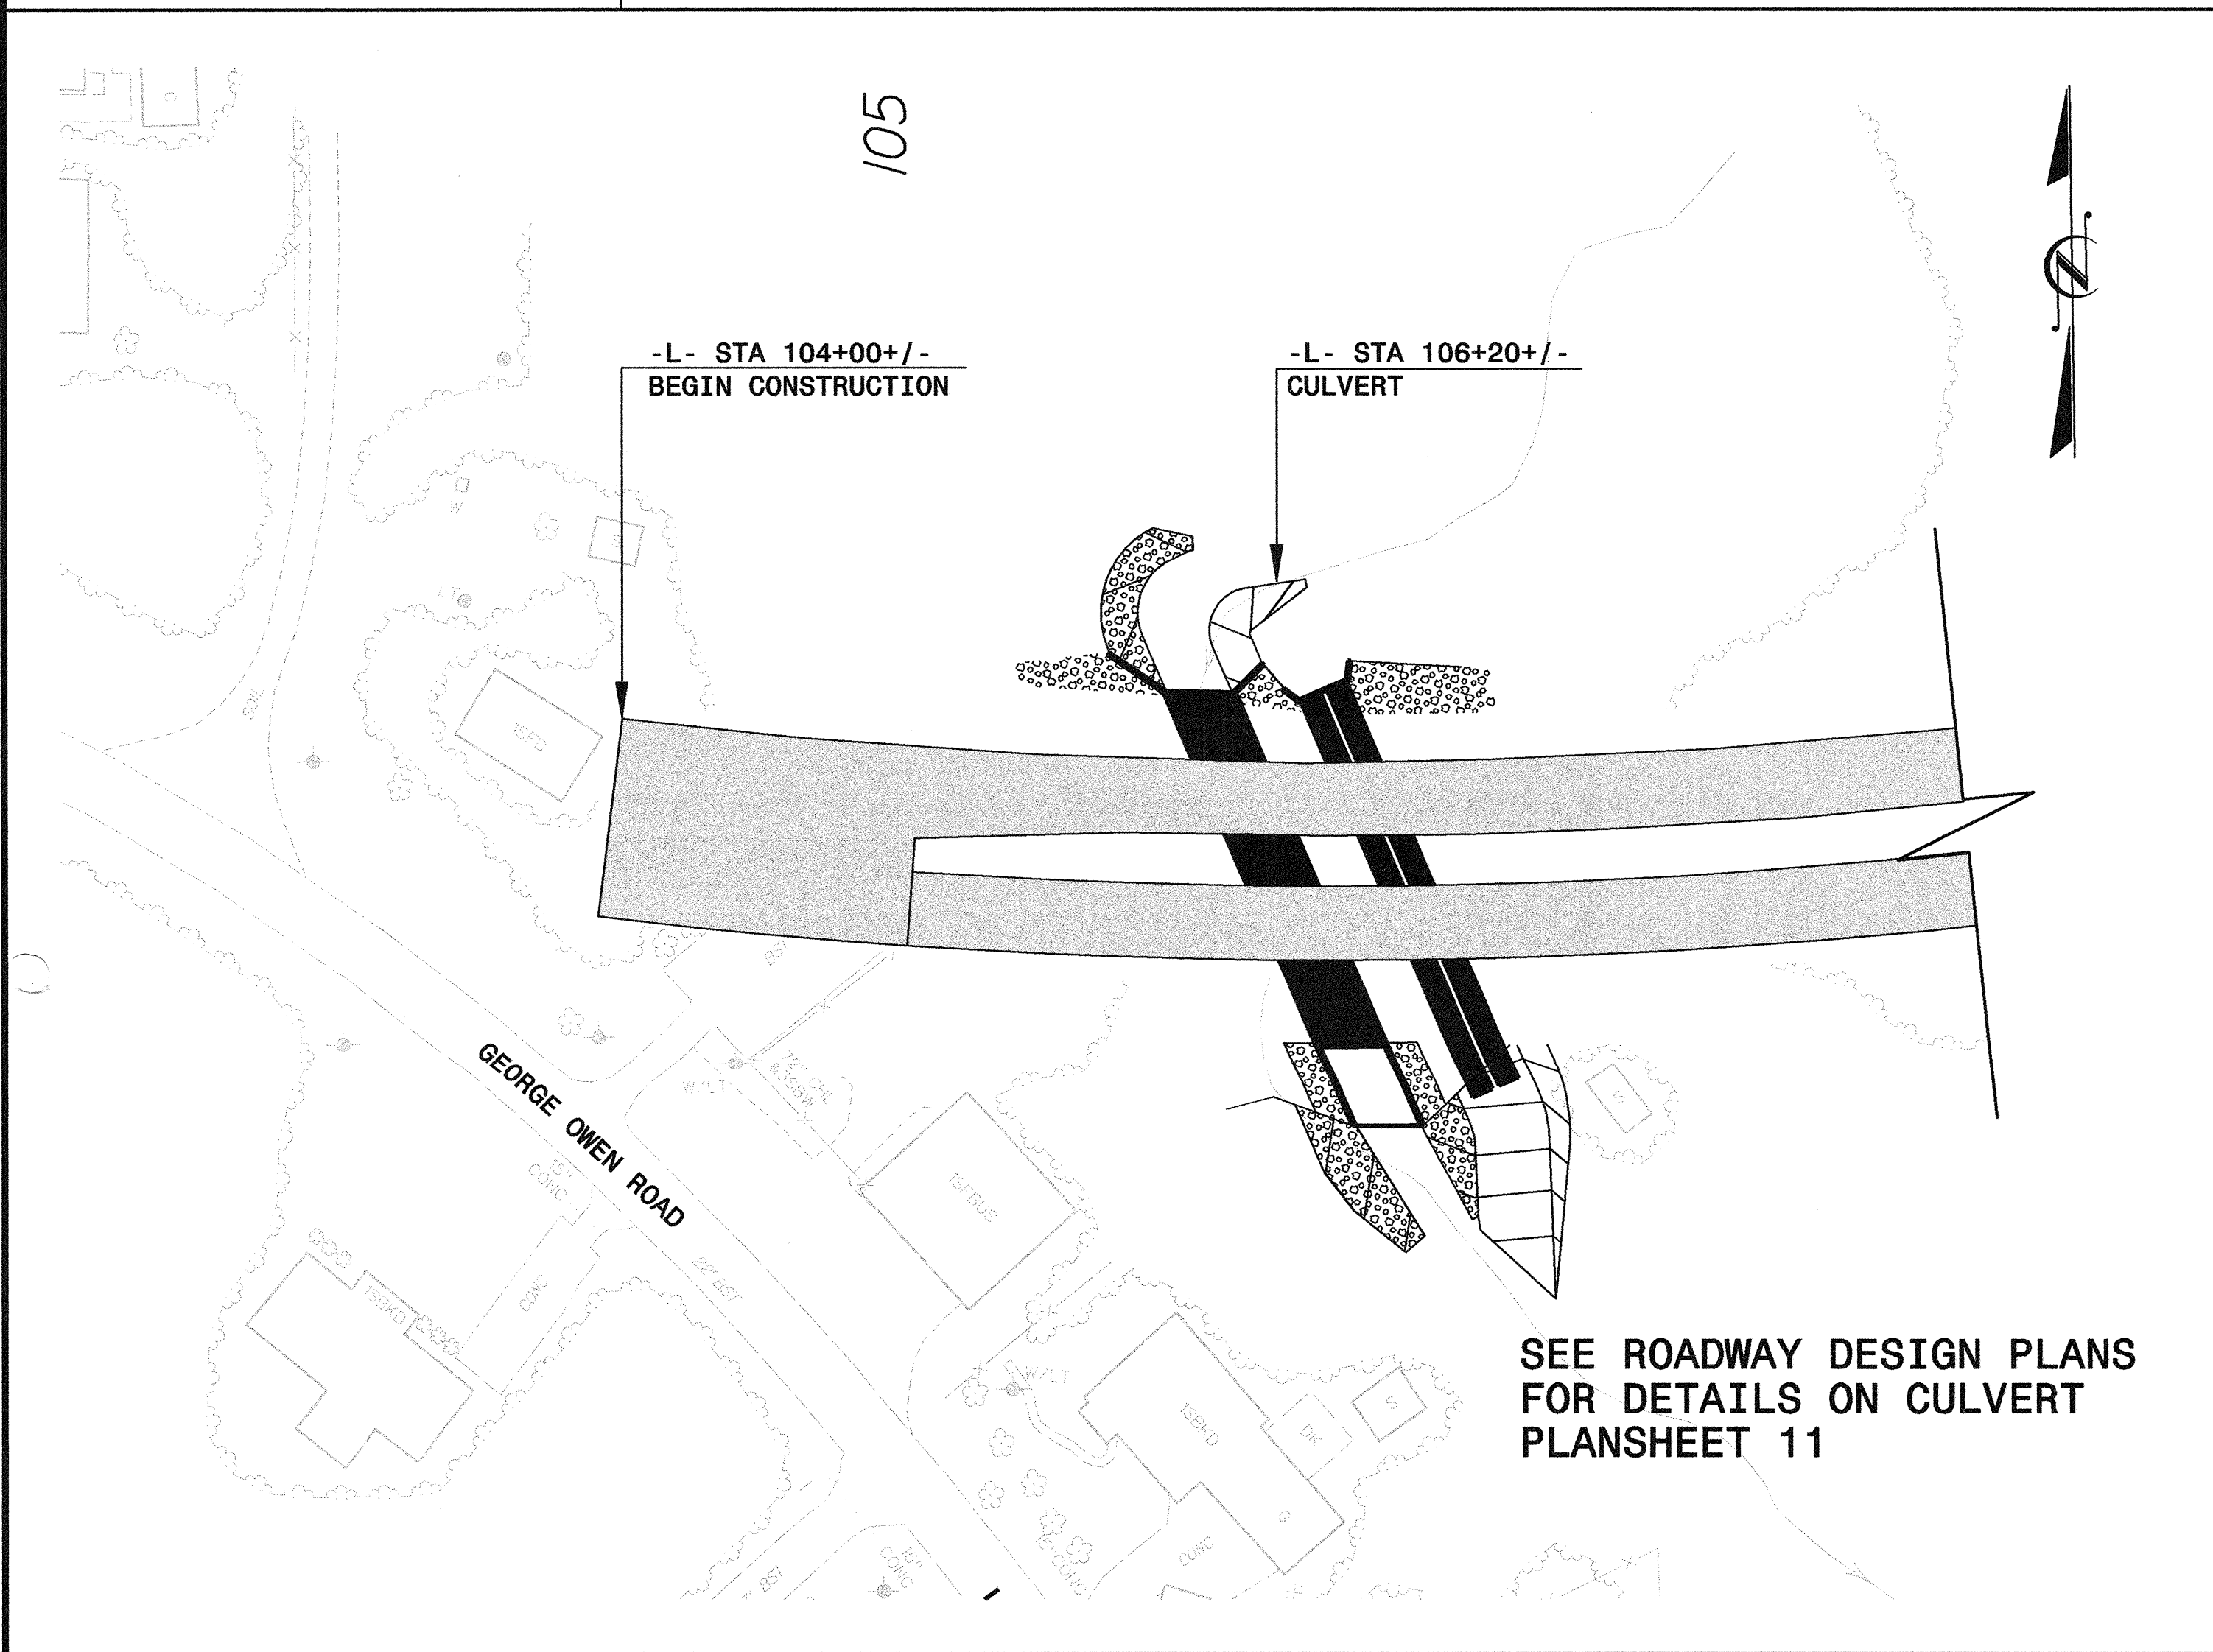


NEW PAVEMENT

PAVEMENT WIDENING

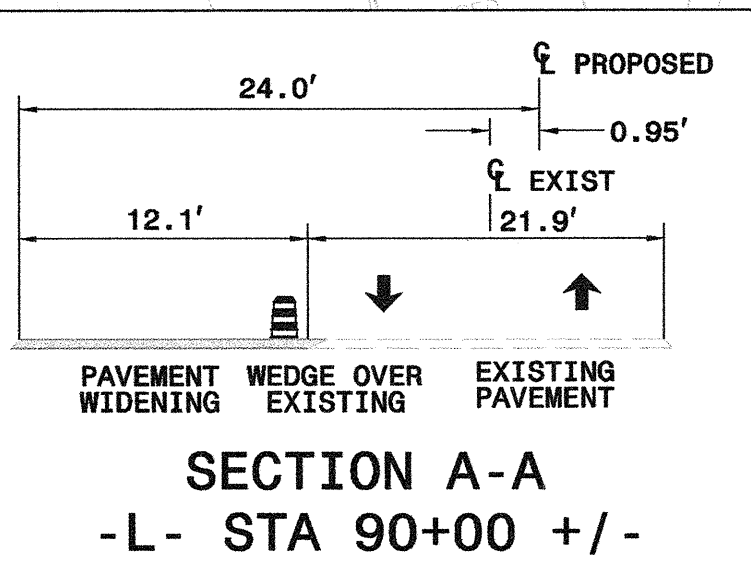

APPROVED: SHANE D. YORK, PE DATE: 12/03/03

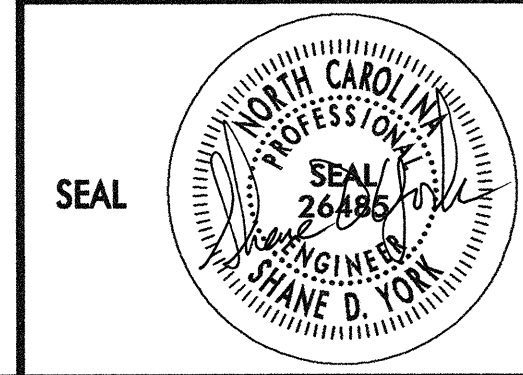

<p>PHASE ONE DETAIL FOUR</p>		REVISIONS	
SCALE: N.A.	DATE: 12/03/03		CADD FILE
DWG. BY: S. YORK	DESIGN BY: S. YORK		
REVIEWED BY: A.D. SARVIS			

02:57:15 PM 12/03/2003 r:\TrafficControl\TCP\U0620_TCP_TCP08_PSH.DGN