
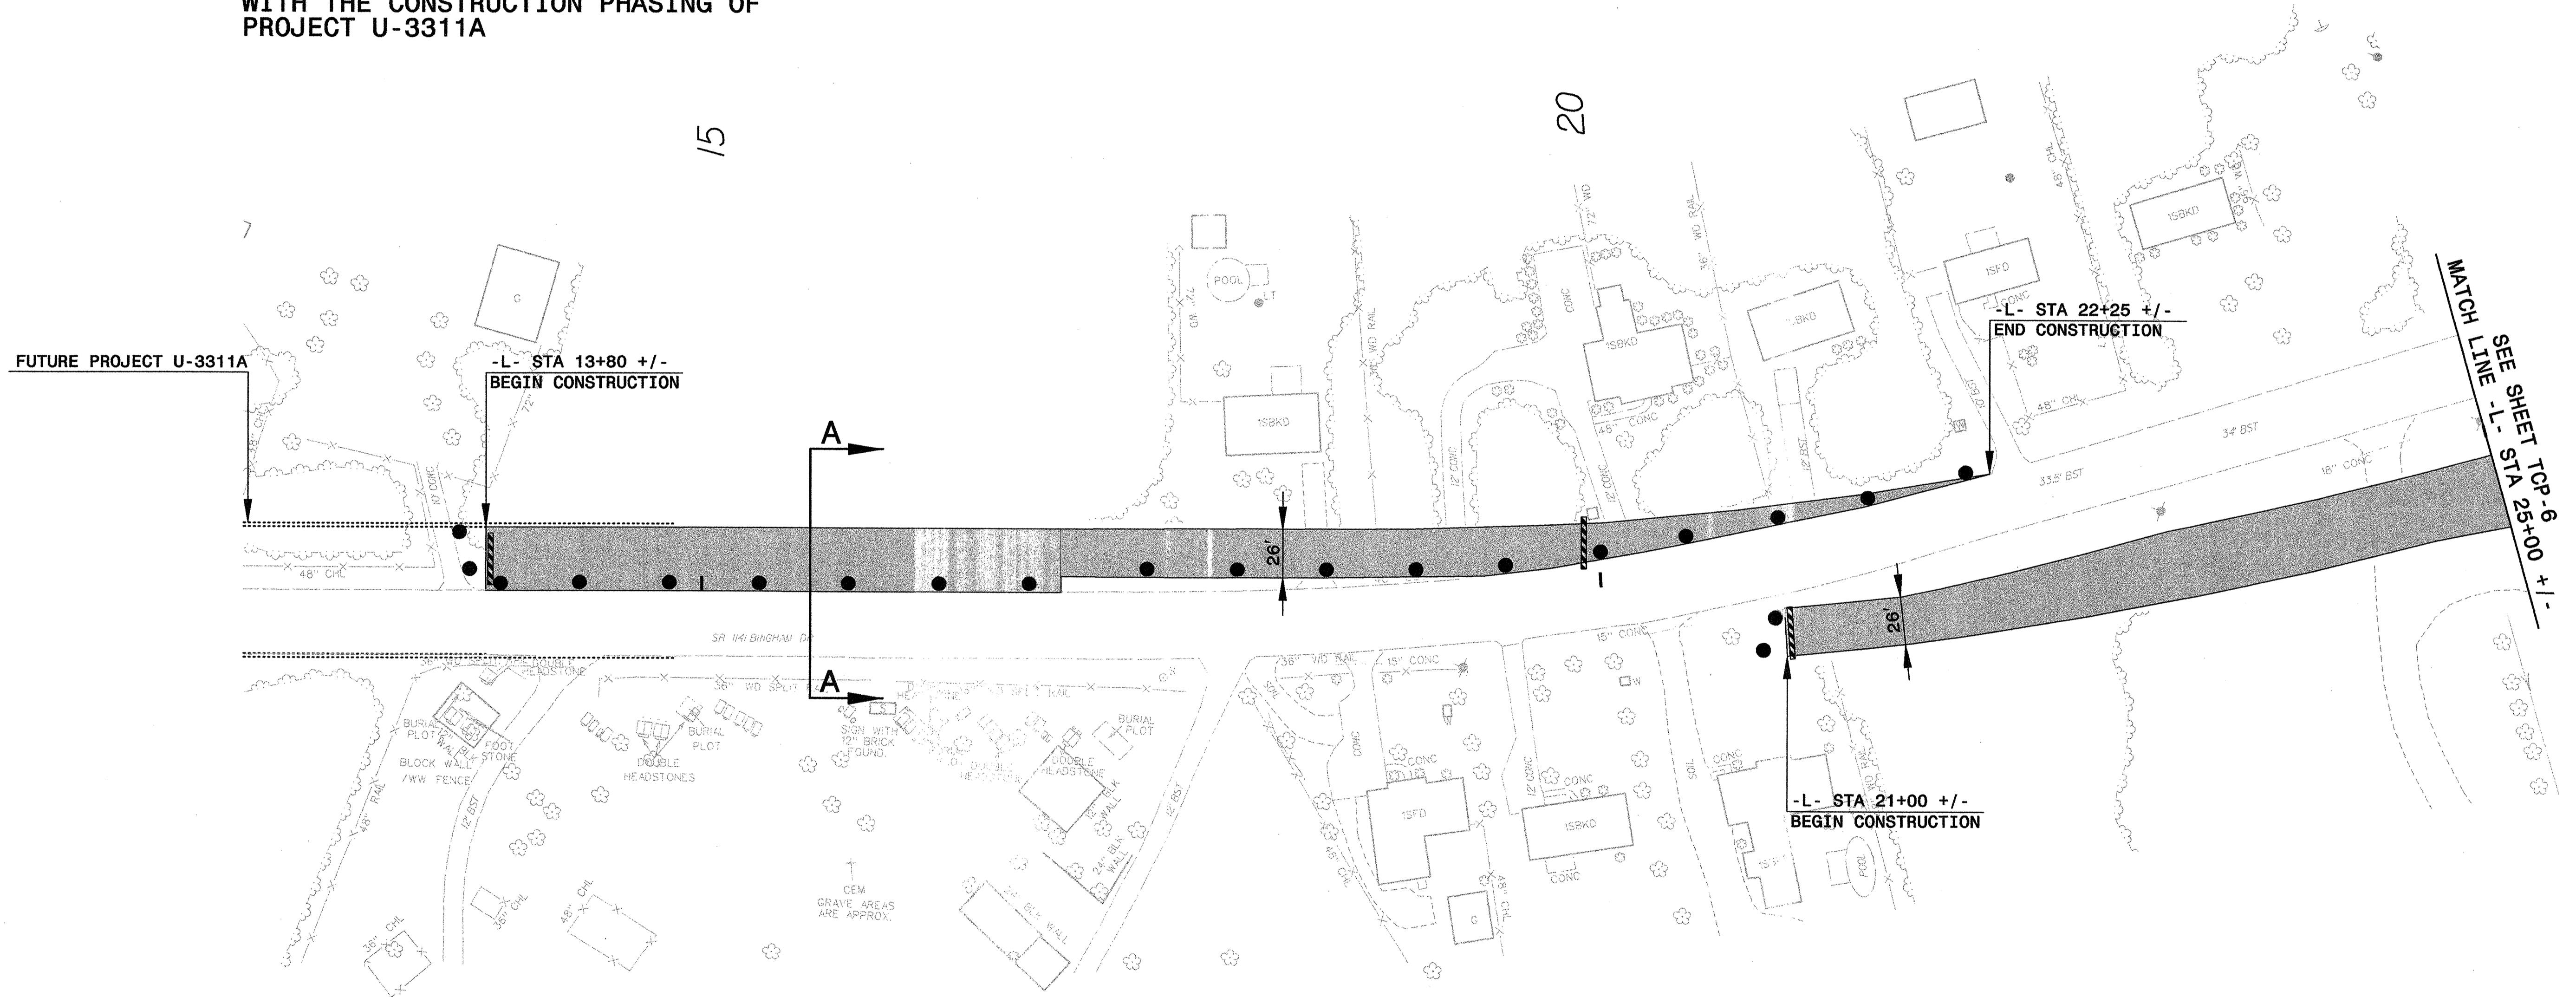


**SECTION A-A**  
**-L- STA 16+00**


**NOTE: COORDINATE PAVEMENT MARKINGS WITH THE CONSTRUCTION PHASING OF PROJECT U-3311A**

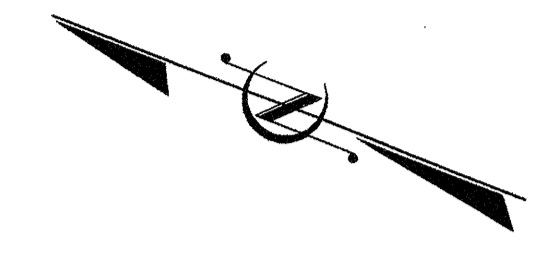

02:40:19 PM 11/05/2003 P:\1\Project\Control\1\TCP\U0620.TCP-ICP05\_PSH.DGN


**NEW PAVEMENT**

APPROVED: SHANE D. YORK, PE DATE: 110503

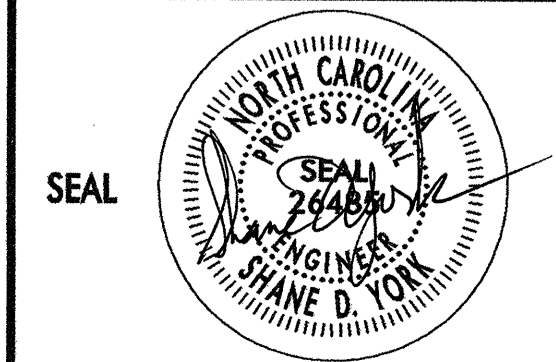

**PHASE ONE  
DETAIL ONE**

SCALE: N.A.  
DATE: 110503  
DWG. BY: S. YORK  
DESIGN BY: S. YORK  
REVIEWED BY: A.D. SARVIS

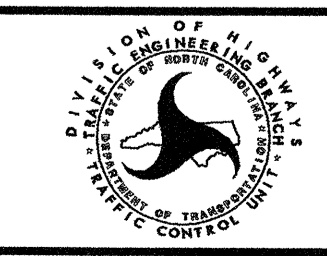

REVISIONS	