


NOTE: COORDINATE PAVEMENT MARKINGS WITH THE CONSTRUCTION PHASING OF PROJECT U-3311A

PHASE ONE OVERVIEW

Project Reference Number	Sheet No.
U-0620	TCP-4
Carter-Burgess	
Consultants in Planning, Engineering, Architecture, Construction Management and Related Services 5811 Glenwood Avenue, Suite 300 Raleigh, North Carolina 27612	

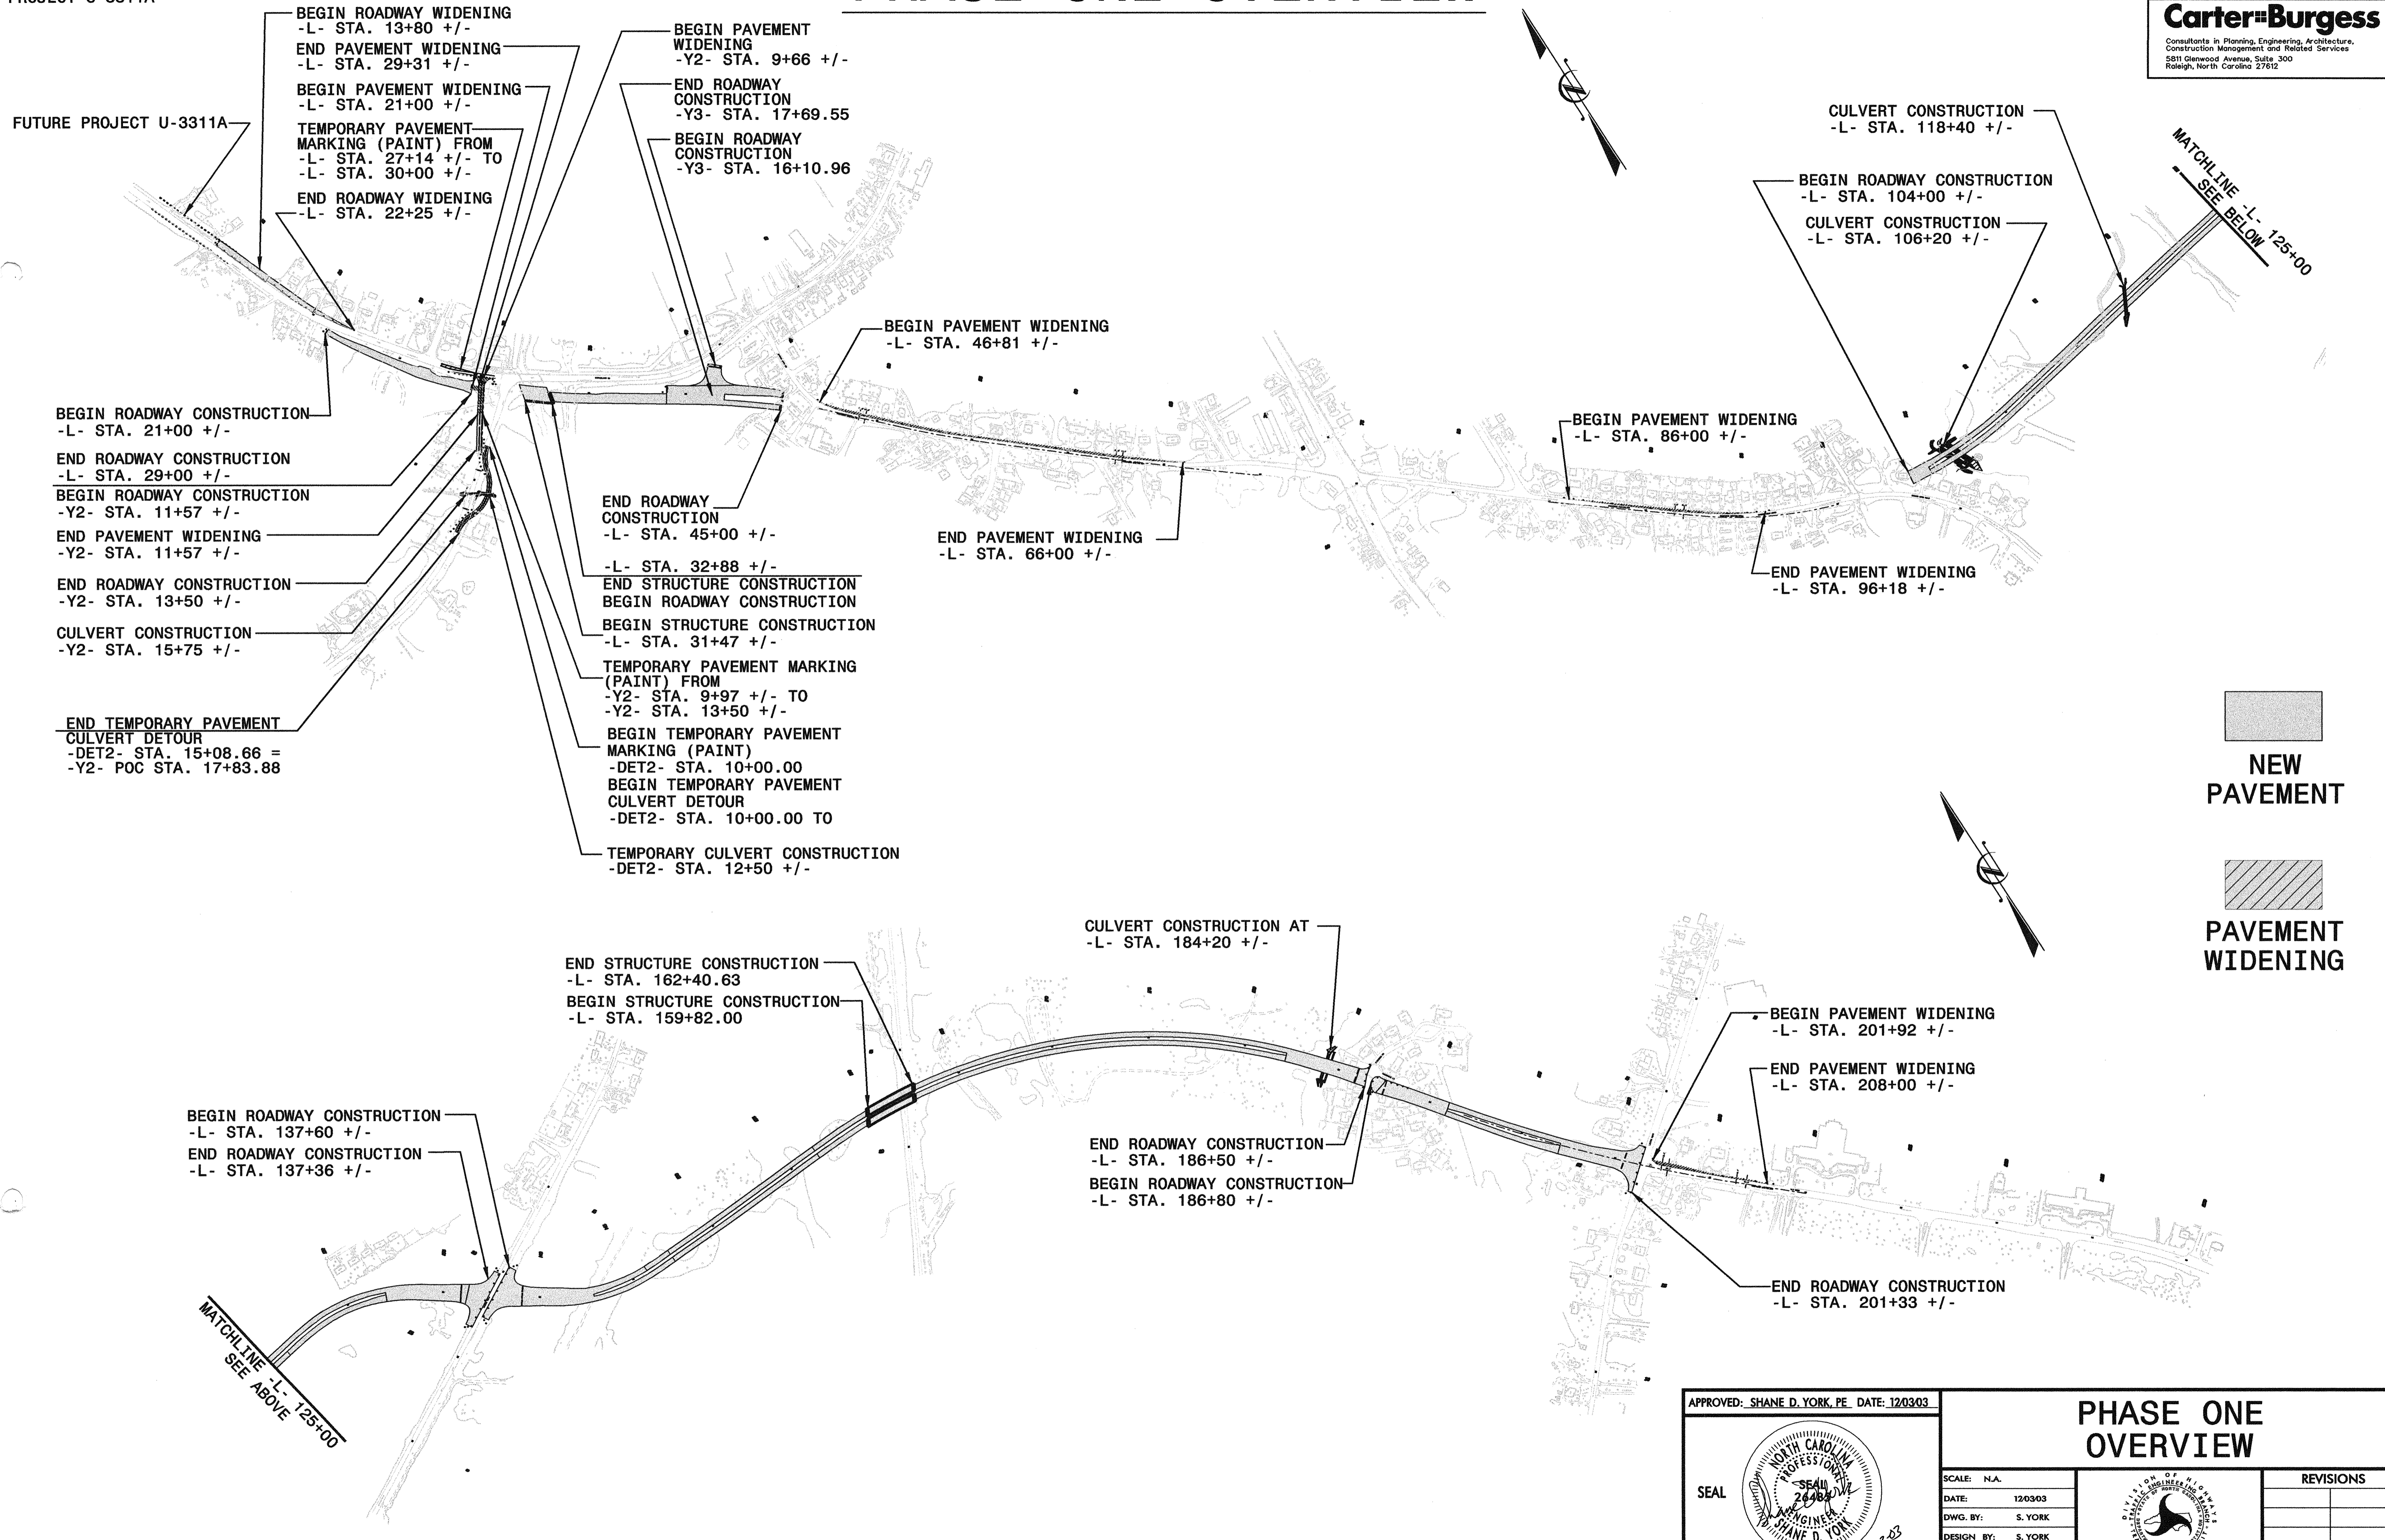

NEW PAVEMENT

PAVEMENT WIDENING

APPROVED: SHANE D. YORK, PE. DATE: 12/03/03

SEAL

PHASE ONE OVERVIEW		REVISIONS	
SCALE: N.A.	DATE: 12/03/03		
DWG. BY: S. YORK	DESIGN BY: S. YORK		
REVIEWED BY: A.D. SARVIS			

02:56:17 PM
 12/03/2003
 P:\Project\U0620\TCP-4\ICP04_PSH.DGN