


# UTILITIES BY OTHERS

**NOTE:**  
ALL PROPOSED UTILITY WORK SHOWN ON THIS SHEET WILL BE DONE BY OTHERS

ALL DRIVEWAYS ARE 20' WIDE UNLESS OTHERWISE NOTED  
ALL TEMPORARY TAPERS HAVE A 40 MPH DESIGN SPEED

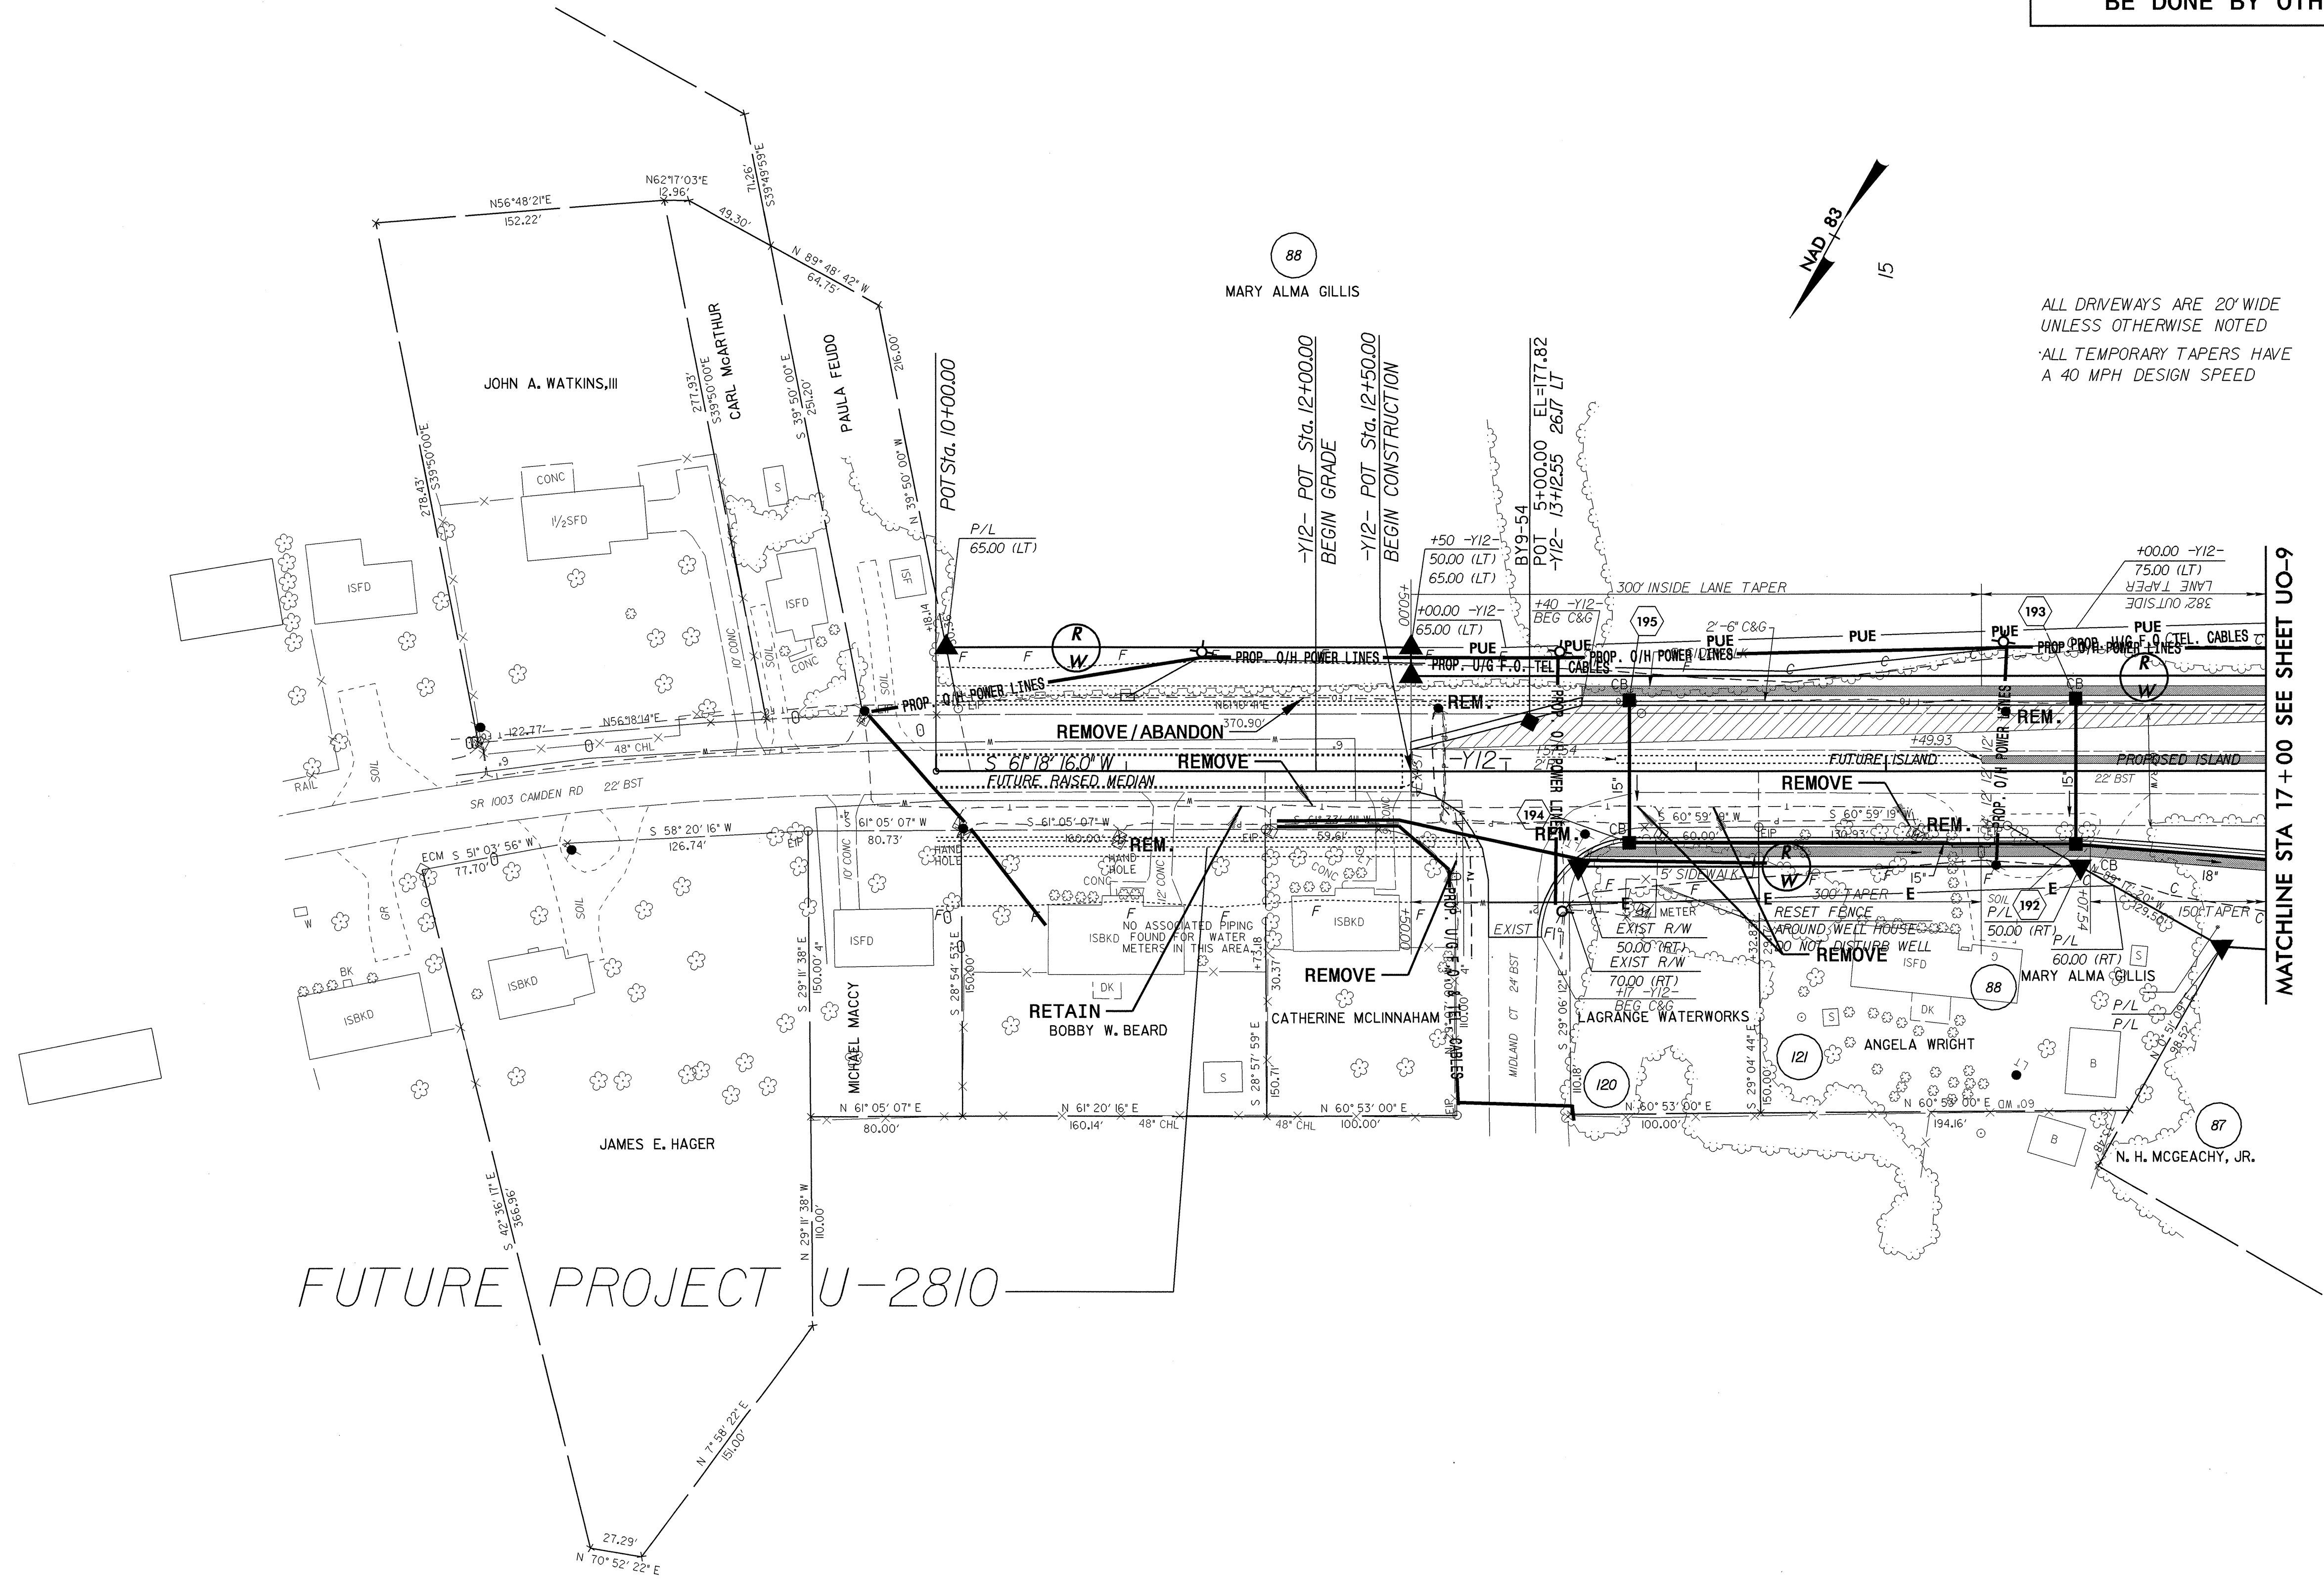

MATCHLINE STA 17+00 SEE SHEET U0-9

## FUTURE PROJECT U-2810

- 5' MONOLITHIC ISLAND (KEYED IN) & SIDEWALK
- PAINT STRIPED LANE CLOSURE
- PAVEMENT REMOVAL