
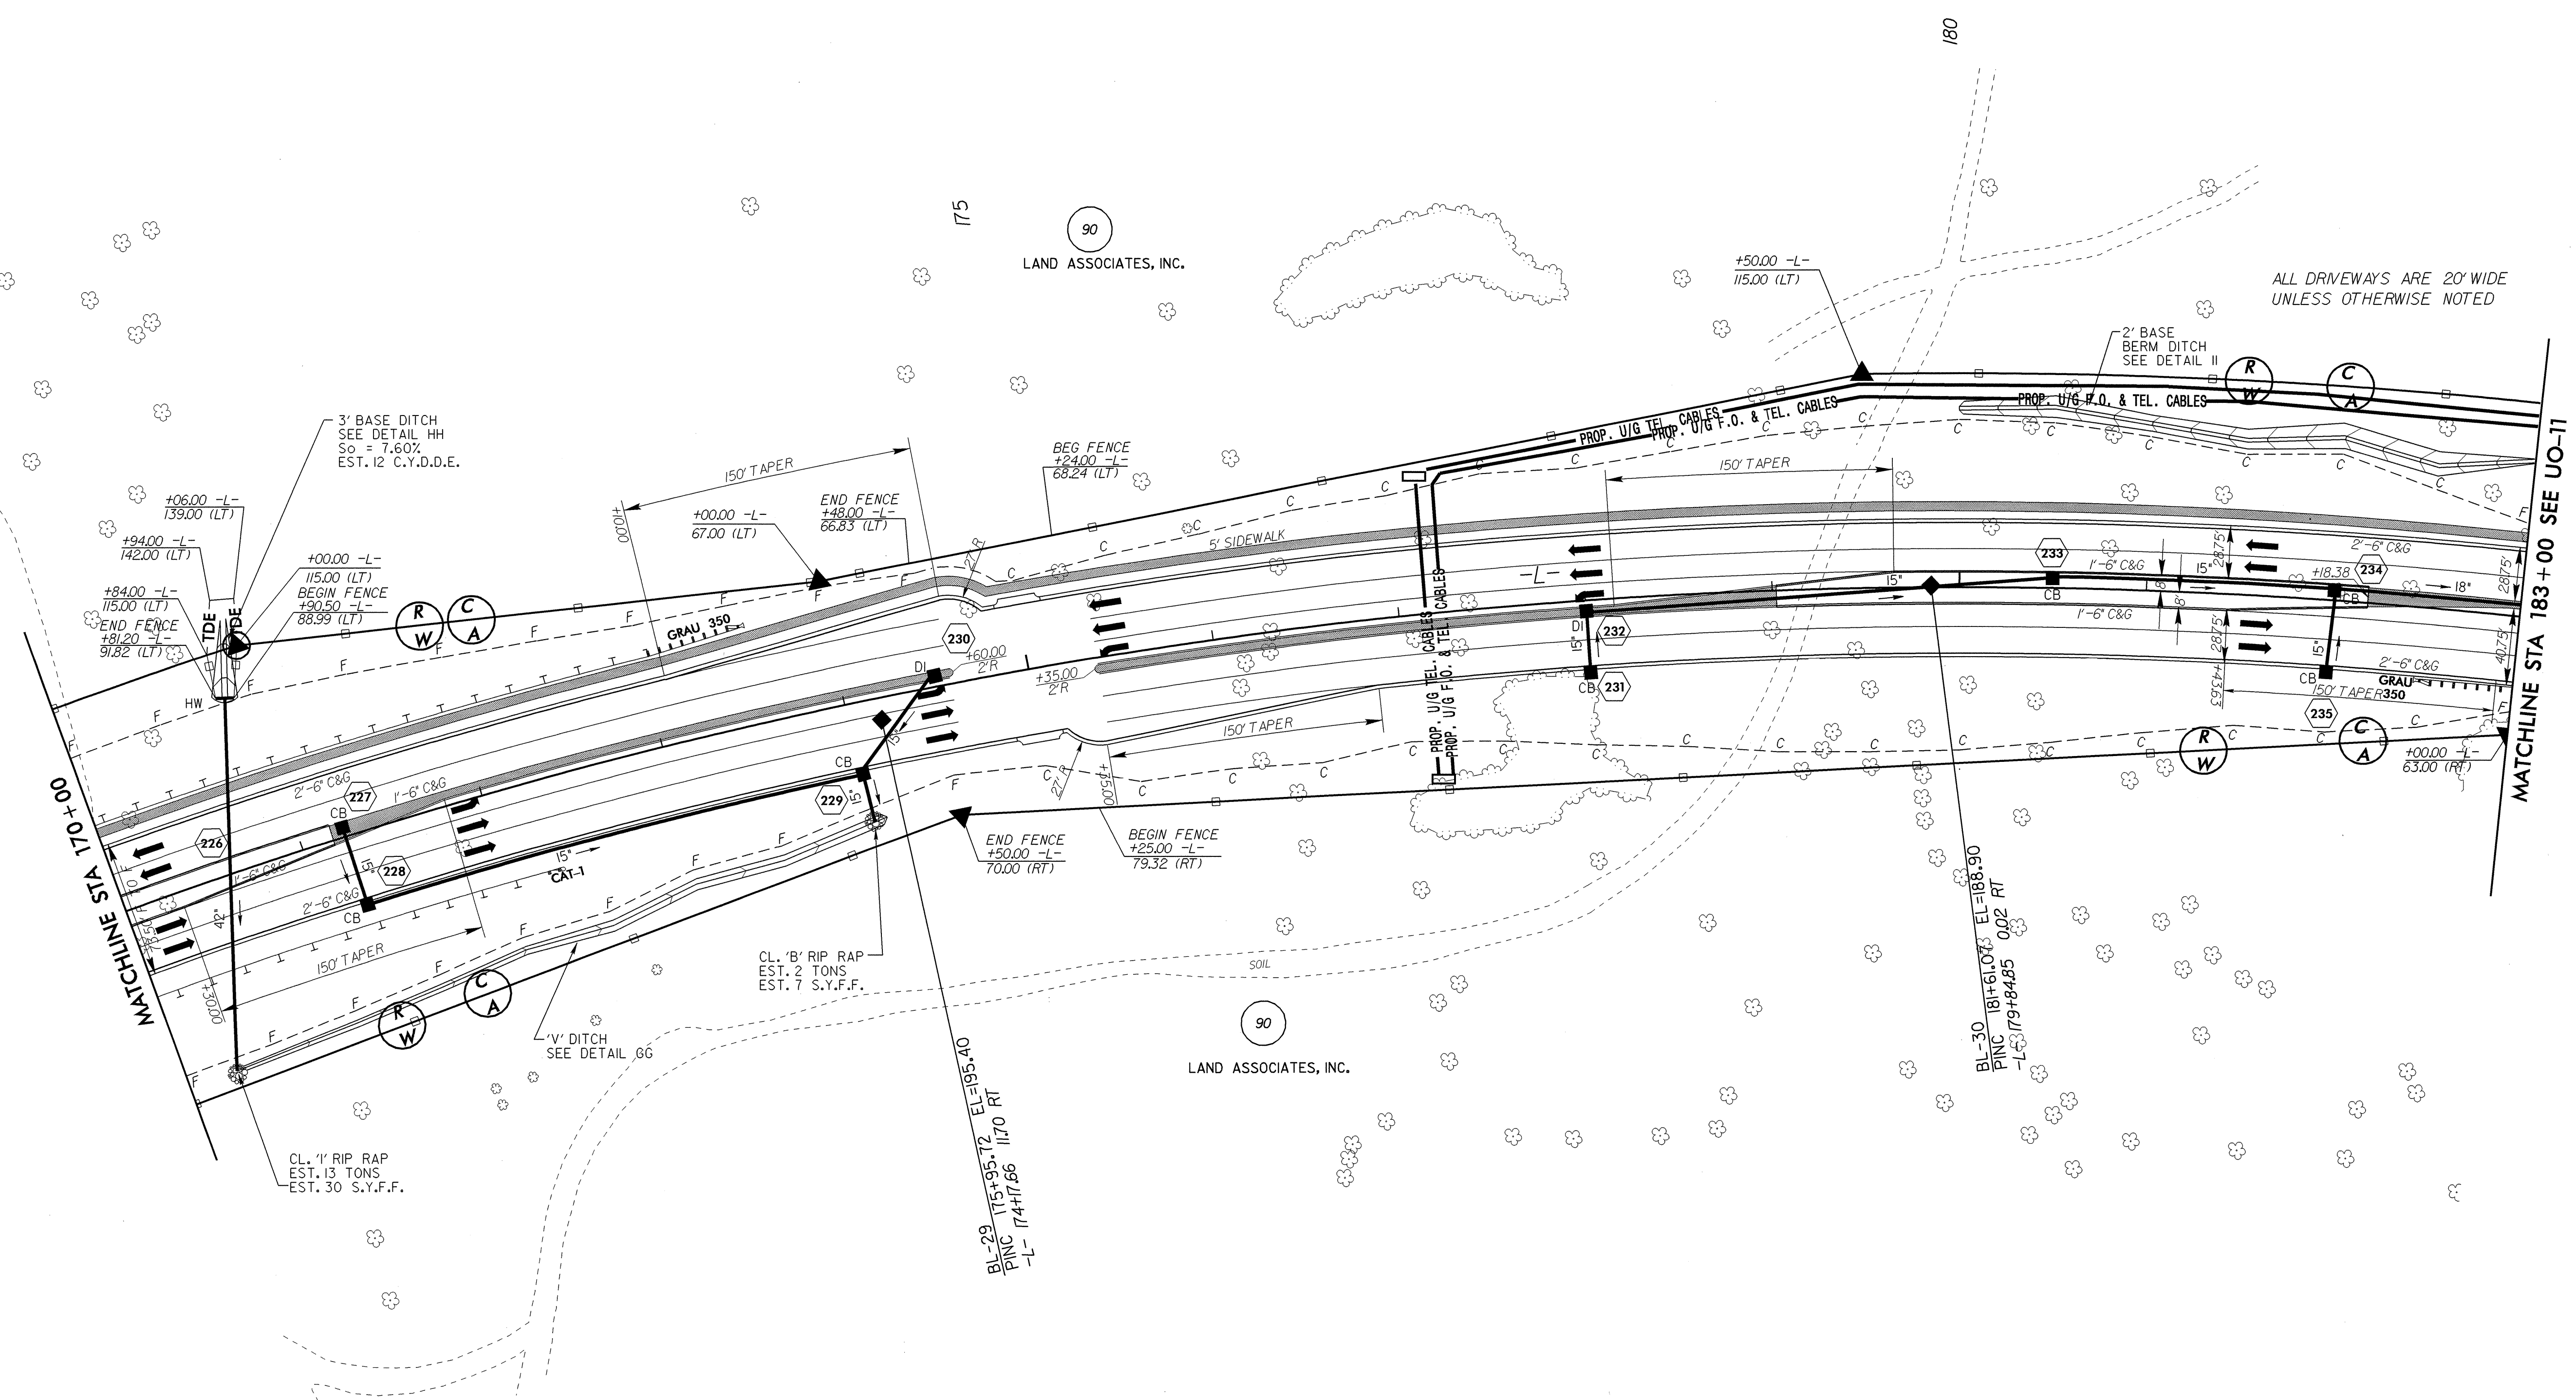





UTILITIES BY OTHERS

NOTE:
ALL PROPOSED UTILITY WORK SHOWN ON THIS SHEET WILL BE DONE BY OTHERS

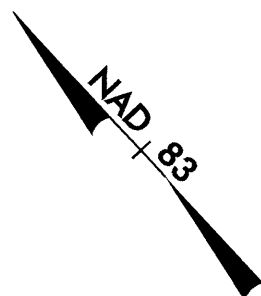

-L-

<i>Pis Sta 157+68.32</i> $\Theta s = 1^{\circ}45'00.0''$ $Ls = 175.00'$ $LT = 116.67'$ $ST = 58.34'$	<i>Pi Sta 172+07.60</i> $\Delta = 51^{\circ}28'19.8'' (RT)$ $D = 2^{\circ}00'00.0''$ $L = 2,573.61$ $T = 1,380.95'$ $R = 2,864.79'$ $SE = 0.035$ $INC = 50$	<i>Pis Sta 184+58.60</i> $\Theta s = 1^{\circ}45'00.0''$ $Ls = 175.00'$ $LT = 116.67'$ $ST = 58.34'$
--	--	--

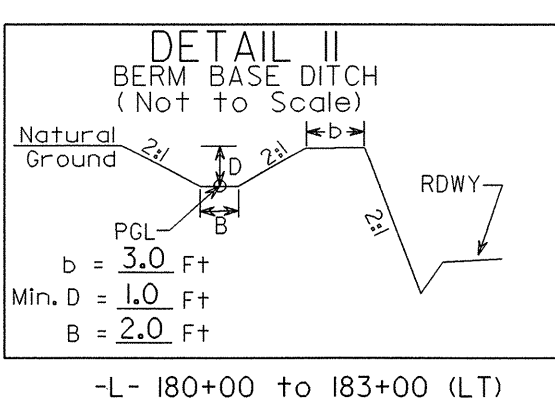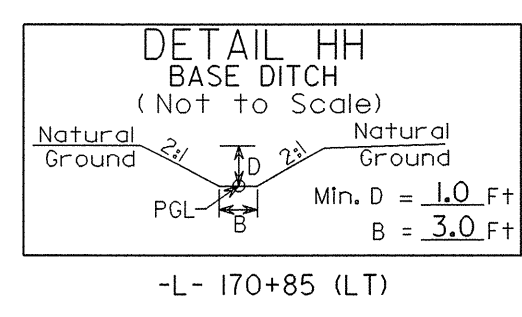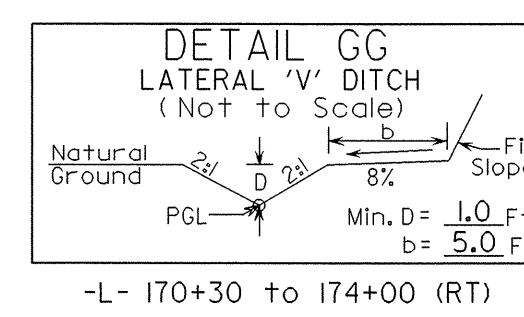

- 5' MONOLITHIC ISLAND (KEYED IN) & SIDEWALK
- PAINT STRIPED LANE CLOSURE
- PAVEMENT REMOVAL