


8/17/99

SEE SHEET 27 FOR -L- PROFILE
SEE SHEET 35 FOR -Y9- PROFILE

PROJECT REFERENCE NO.	SHEET NO.
U-0620	UO-6


UTILITIES BY OTHERS

NOTE:
ALL PROPOSED UTILITY WORK
SHOWN ON THIS SHEET WILL
BE DONE BY OTHERS

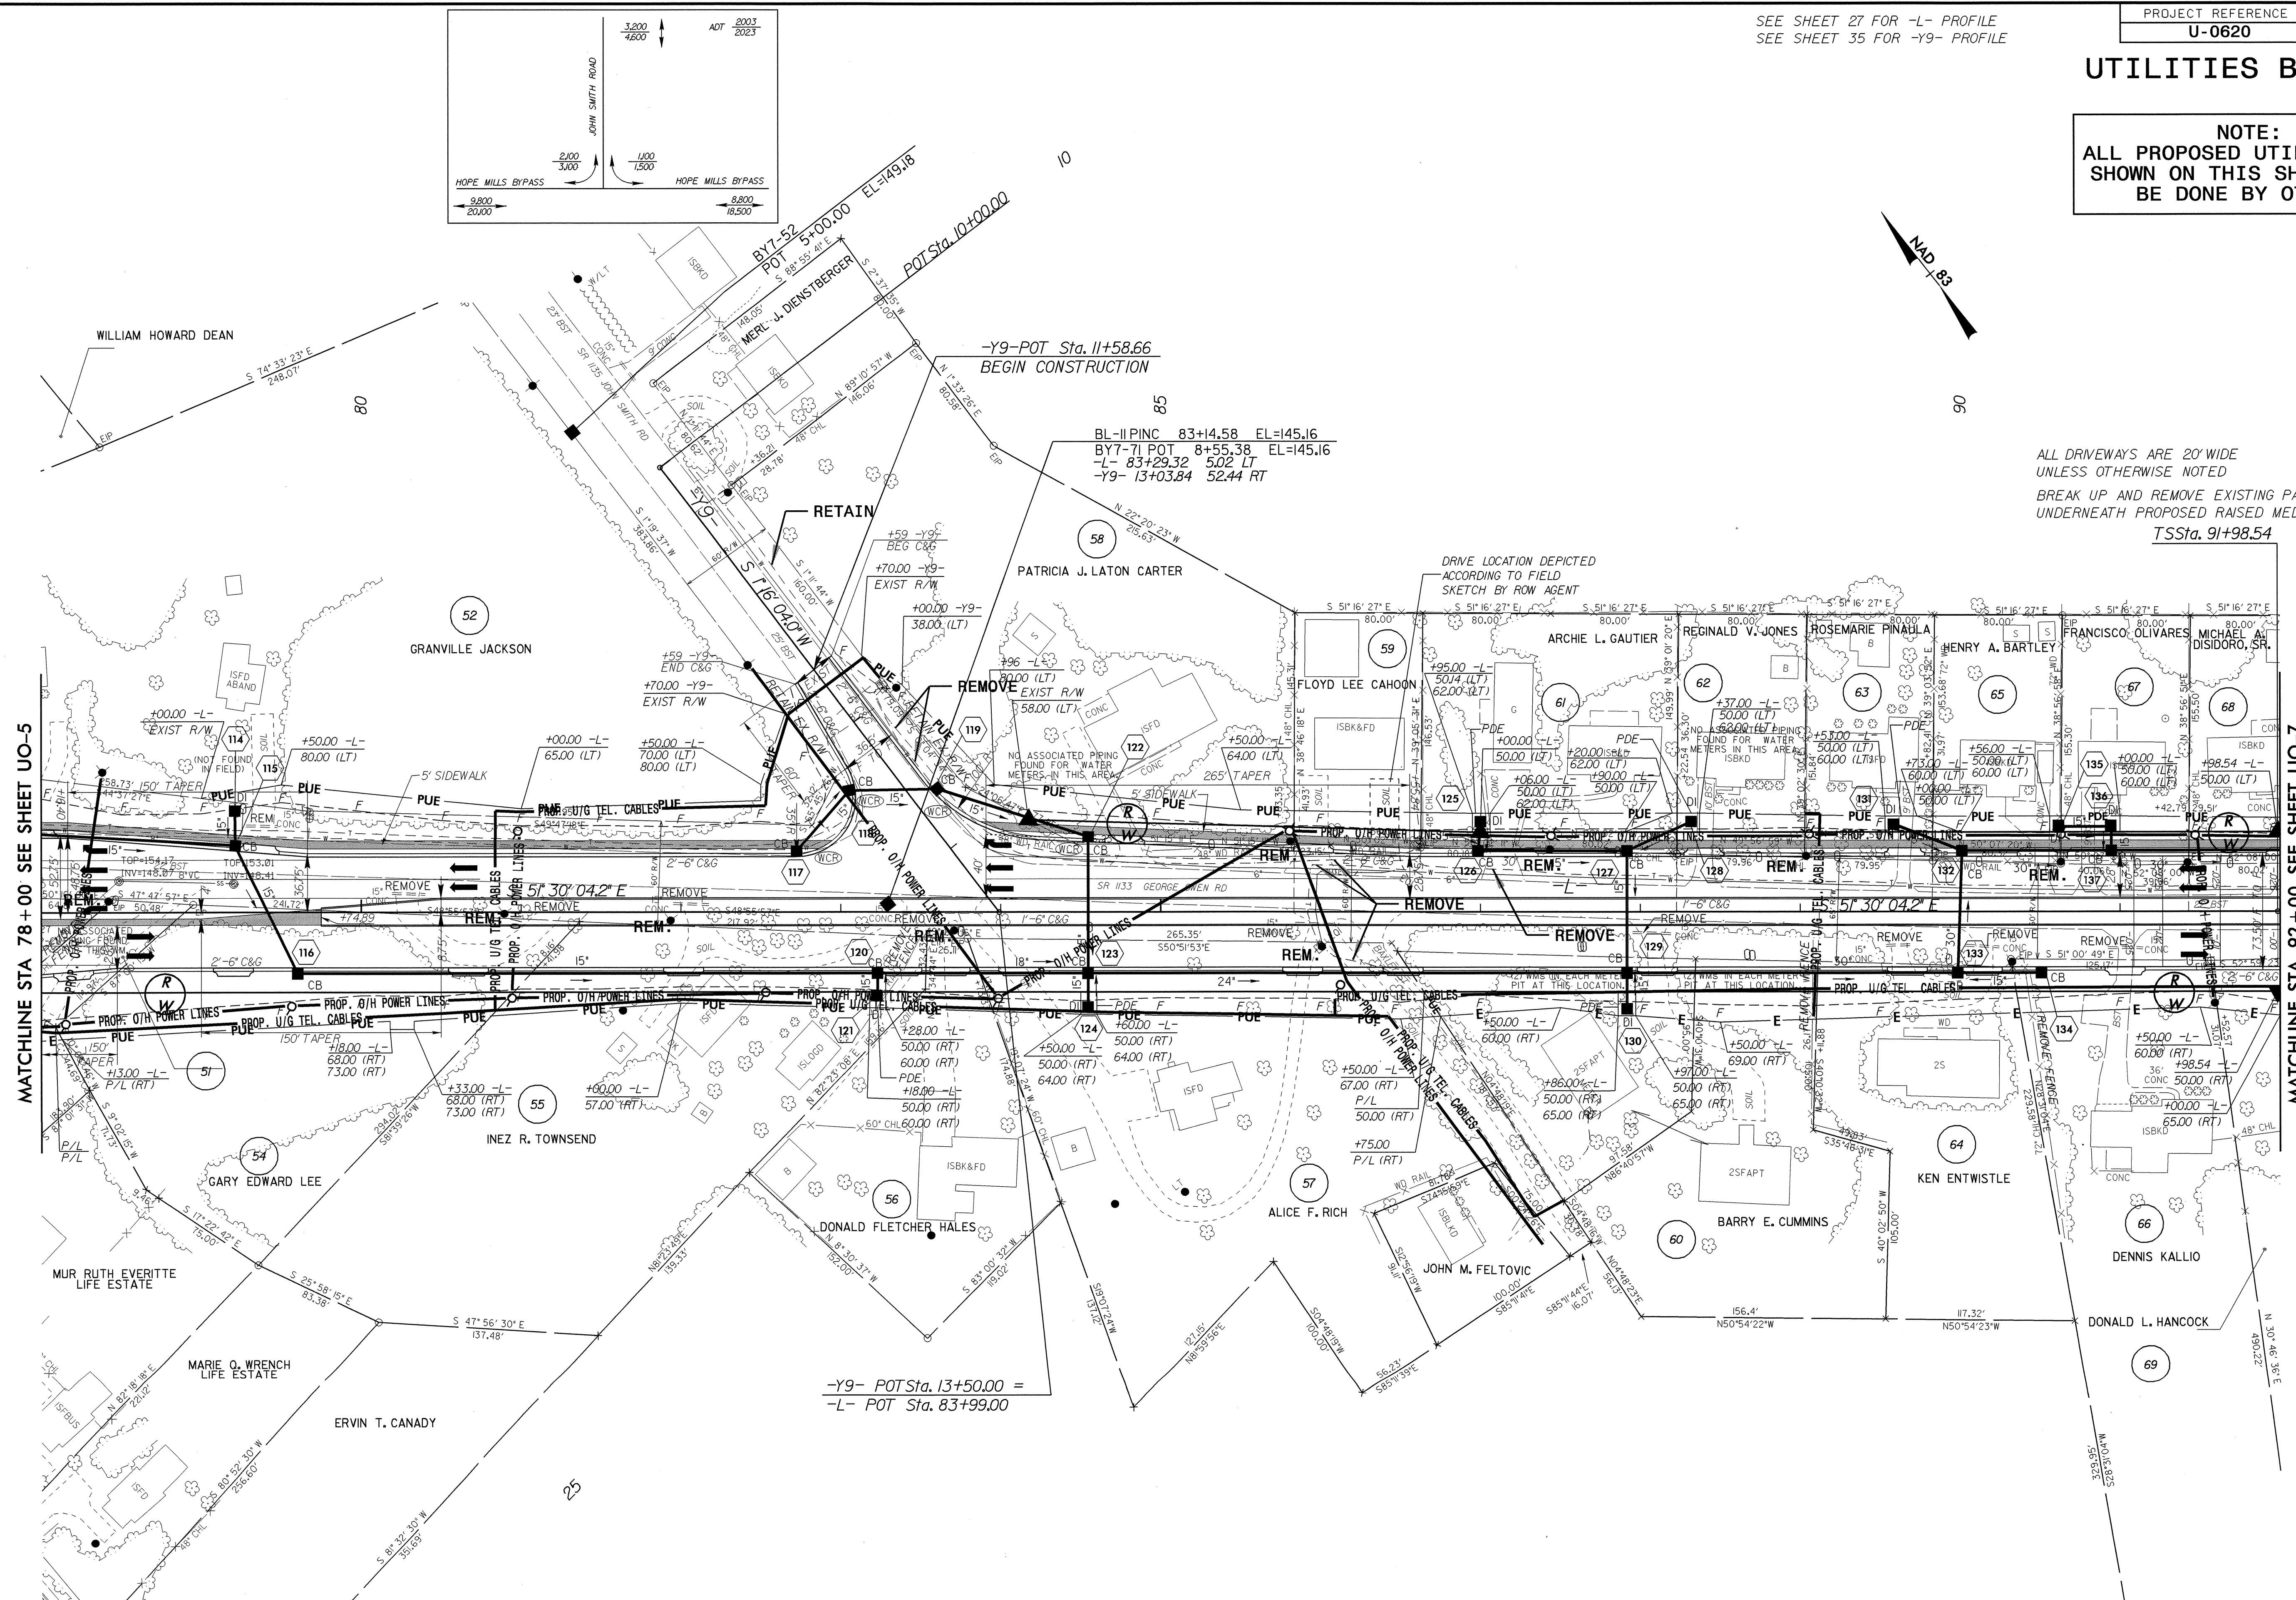

MATCHLINE STA 78 + 00 SEE SHEET UO-5

MATCHLINE STA 92 + 00 SEE SHEET UO-7

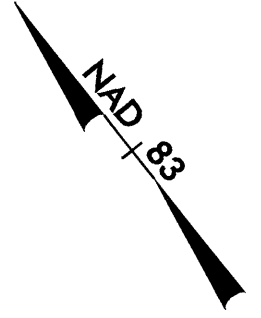

ALL DRIVEWAYS ARE 20' WIDE
UNLESS OTHERWISE NOTED
BREAK UP AND REMOVE EXISTING PAVEMENT
UNDERNEATH PROPOSED RAISED MEDIAN.
TSSSta. 91+98.54

-Y9- POT Sta. 13+50.00 =
-L- POT Sta. 83+99.00

- 5' MONOLITHIC ISLAND (KEYED IN) & SIDEWALK
- PAINT STRIPED LANE CLOSURE
- PAVEMENT REMOVAL

03-JUN-2004 08:26
 R:\Utilities\U0620\UT_RDY_PSH_05_U006.psh.dgn
 AT 15:21:22