


NOTE: THESE PWC STANDARDS HAVE BEEN MODIFIED BY THE NCDOT.

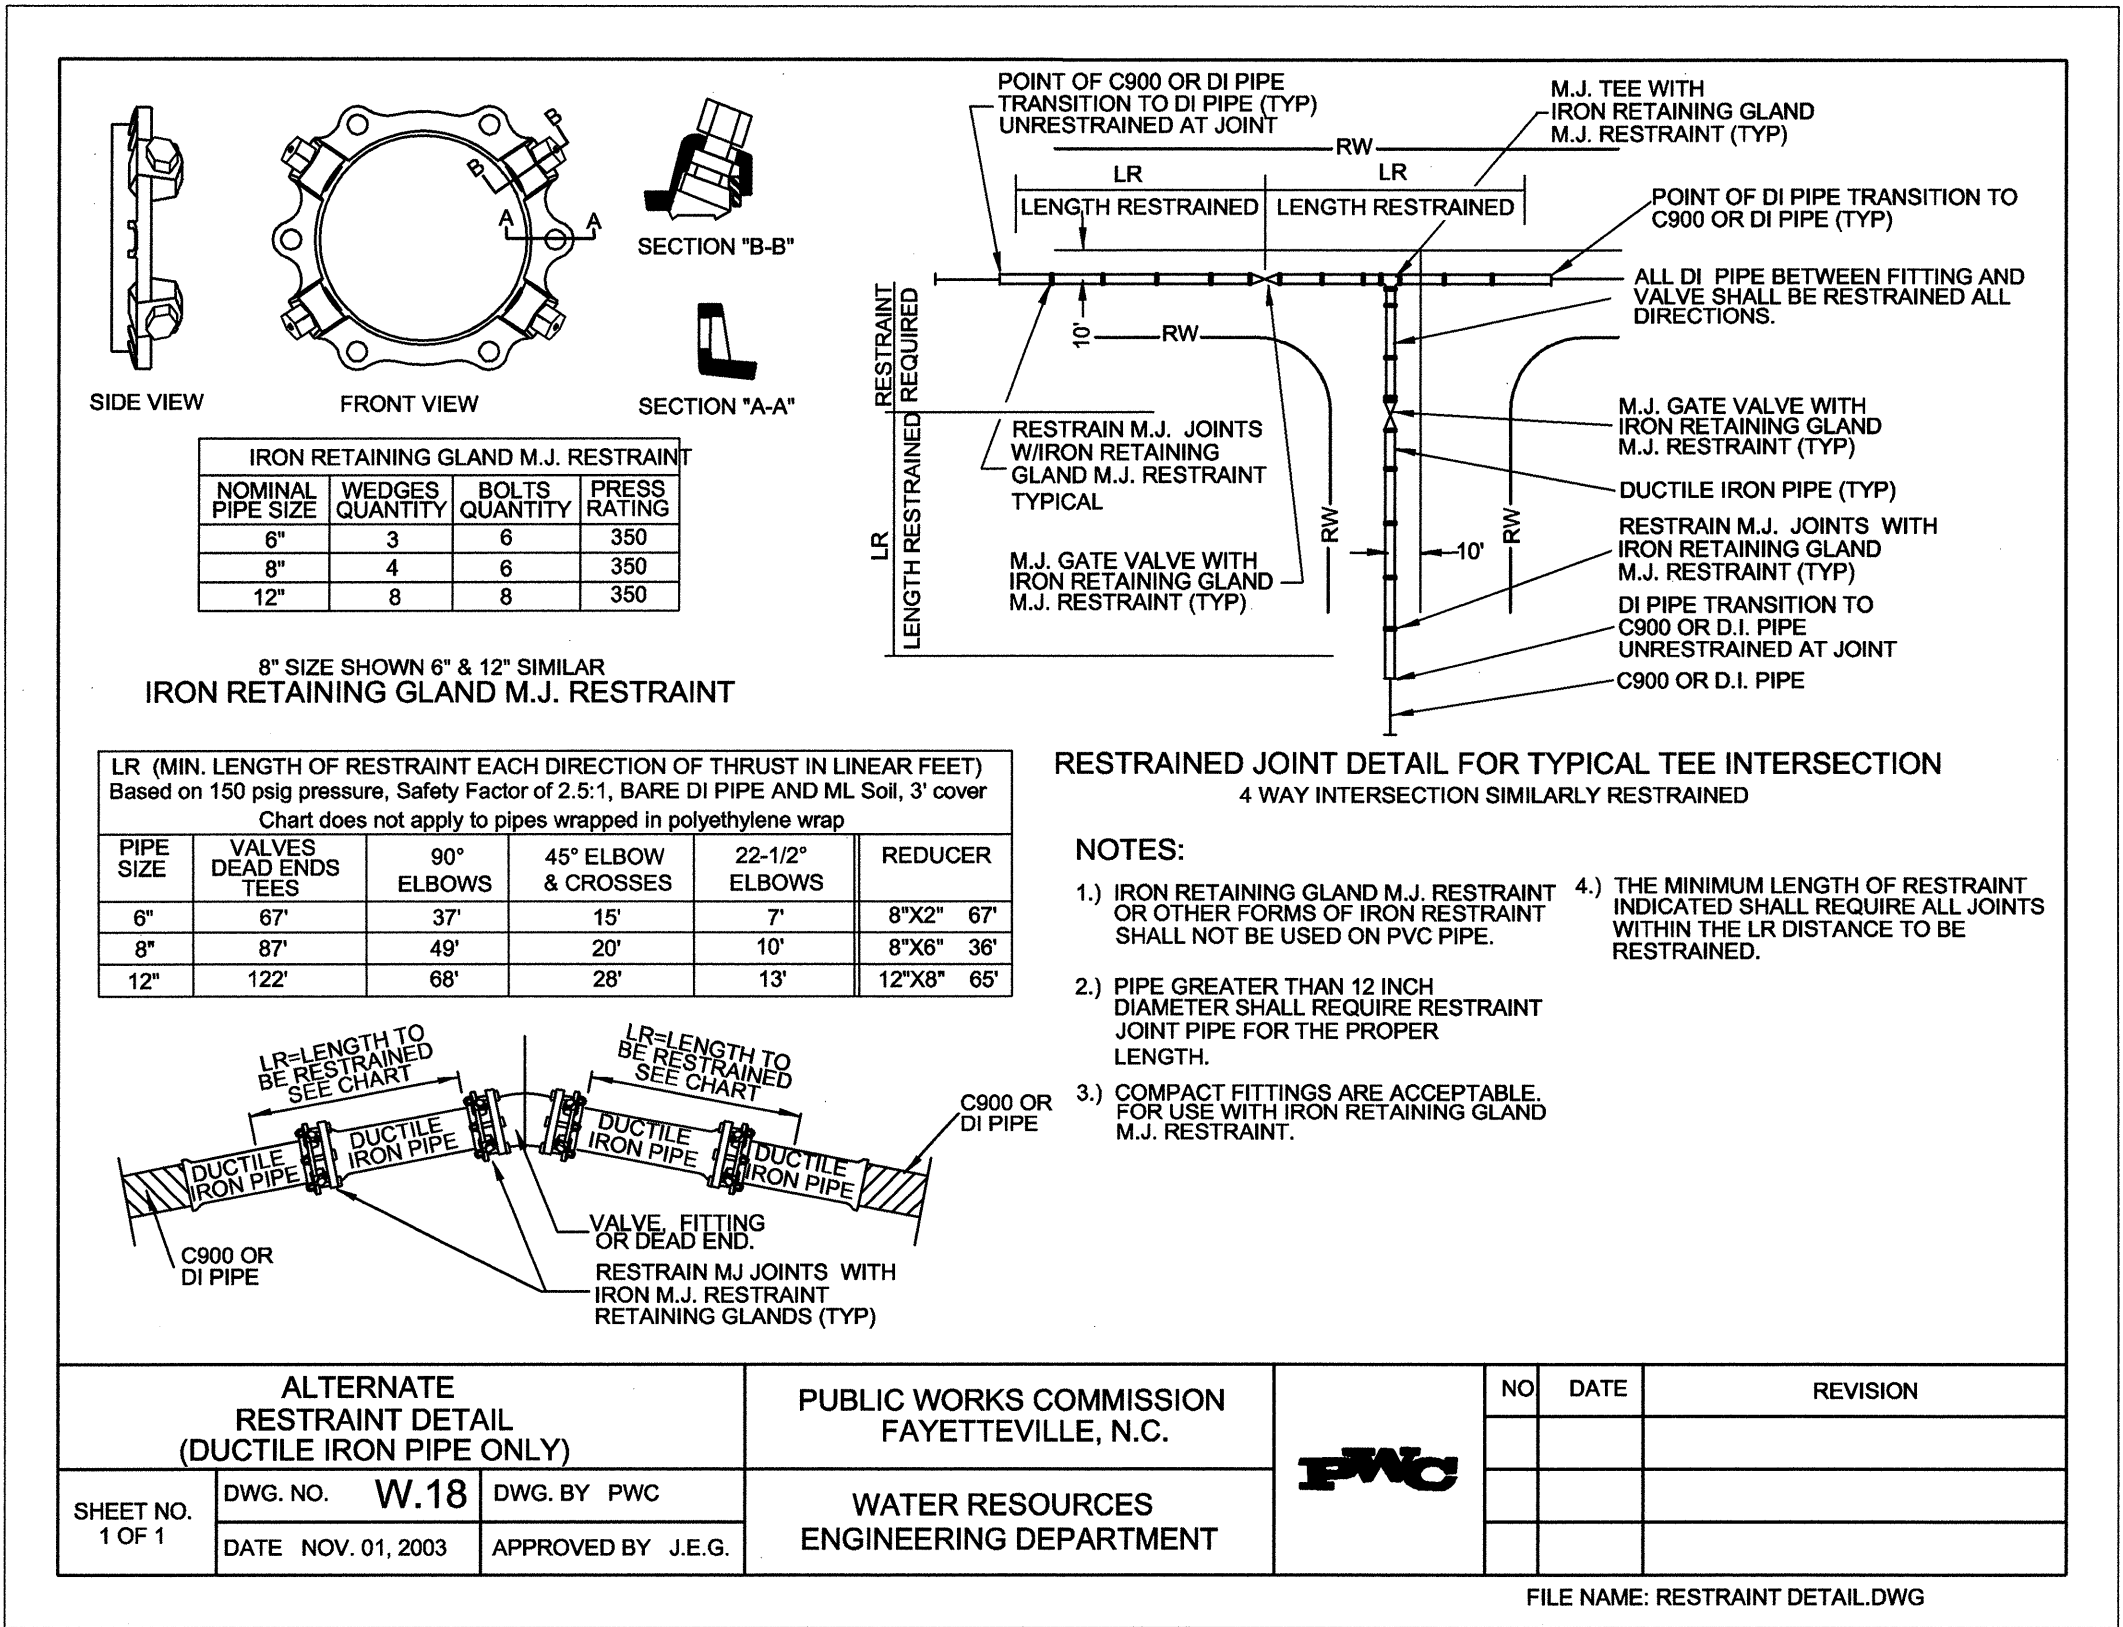

DRAWING NAME: U:\DOT\UC\U620\UC\ACAD\DWGS\DETAILS\DETAIL.dwg - sheet 25 Jun 10, 2004 - 2:27pm