
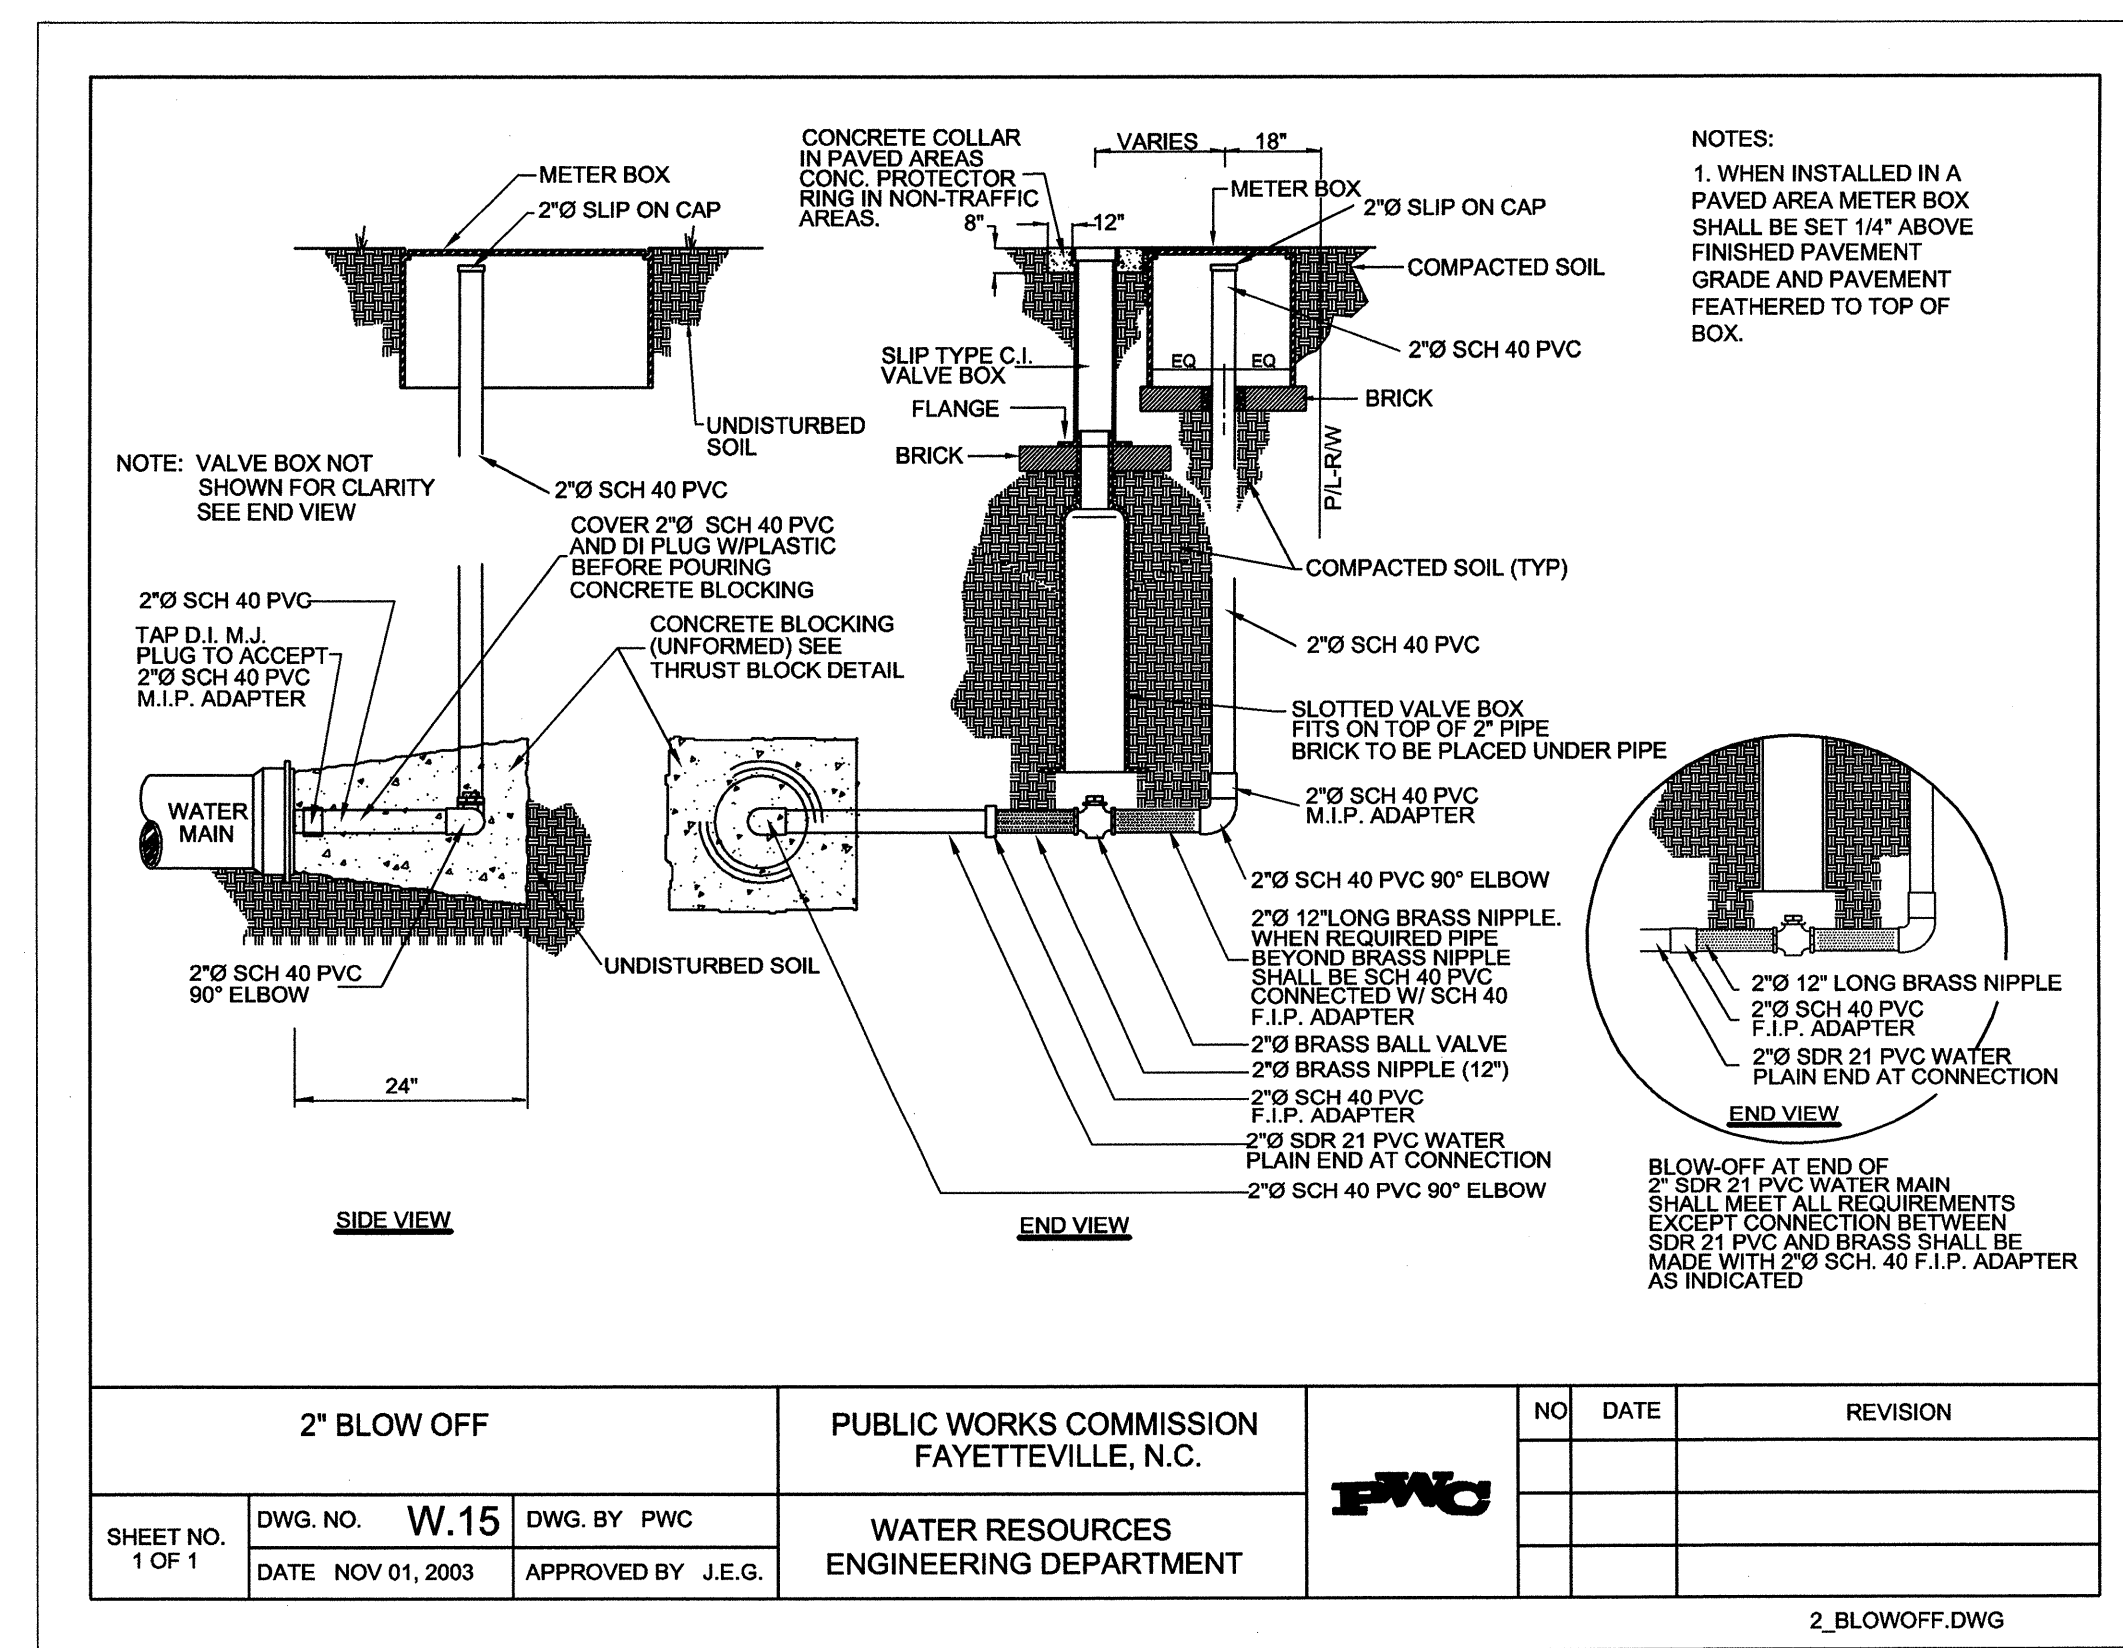


NOTE: THESE PWC STANDARDS HAVE BEEN MODIFIED BY THE NCDOT.

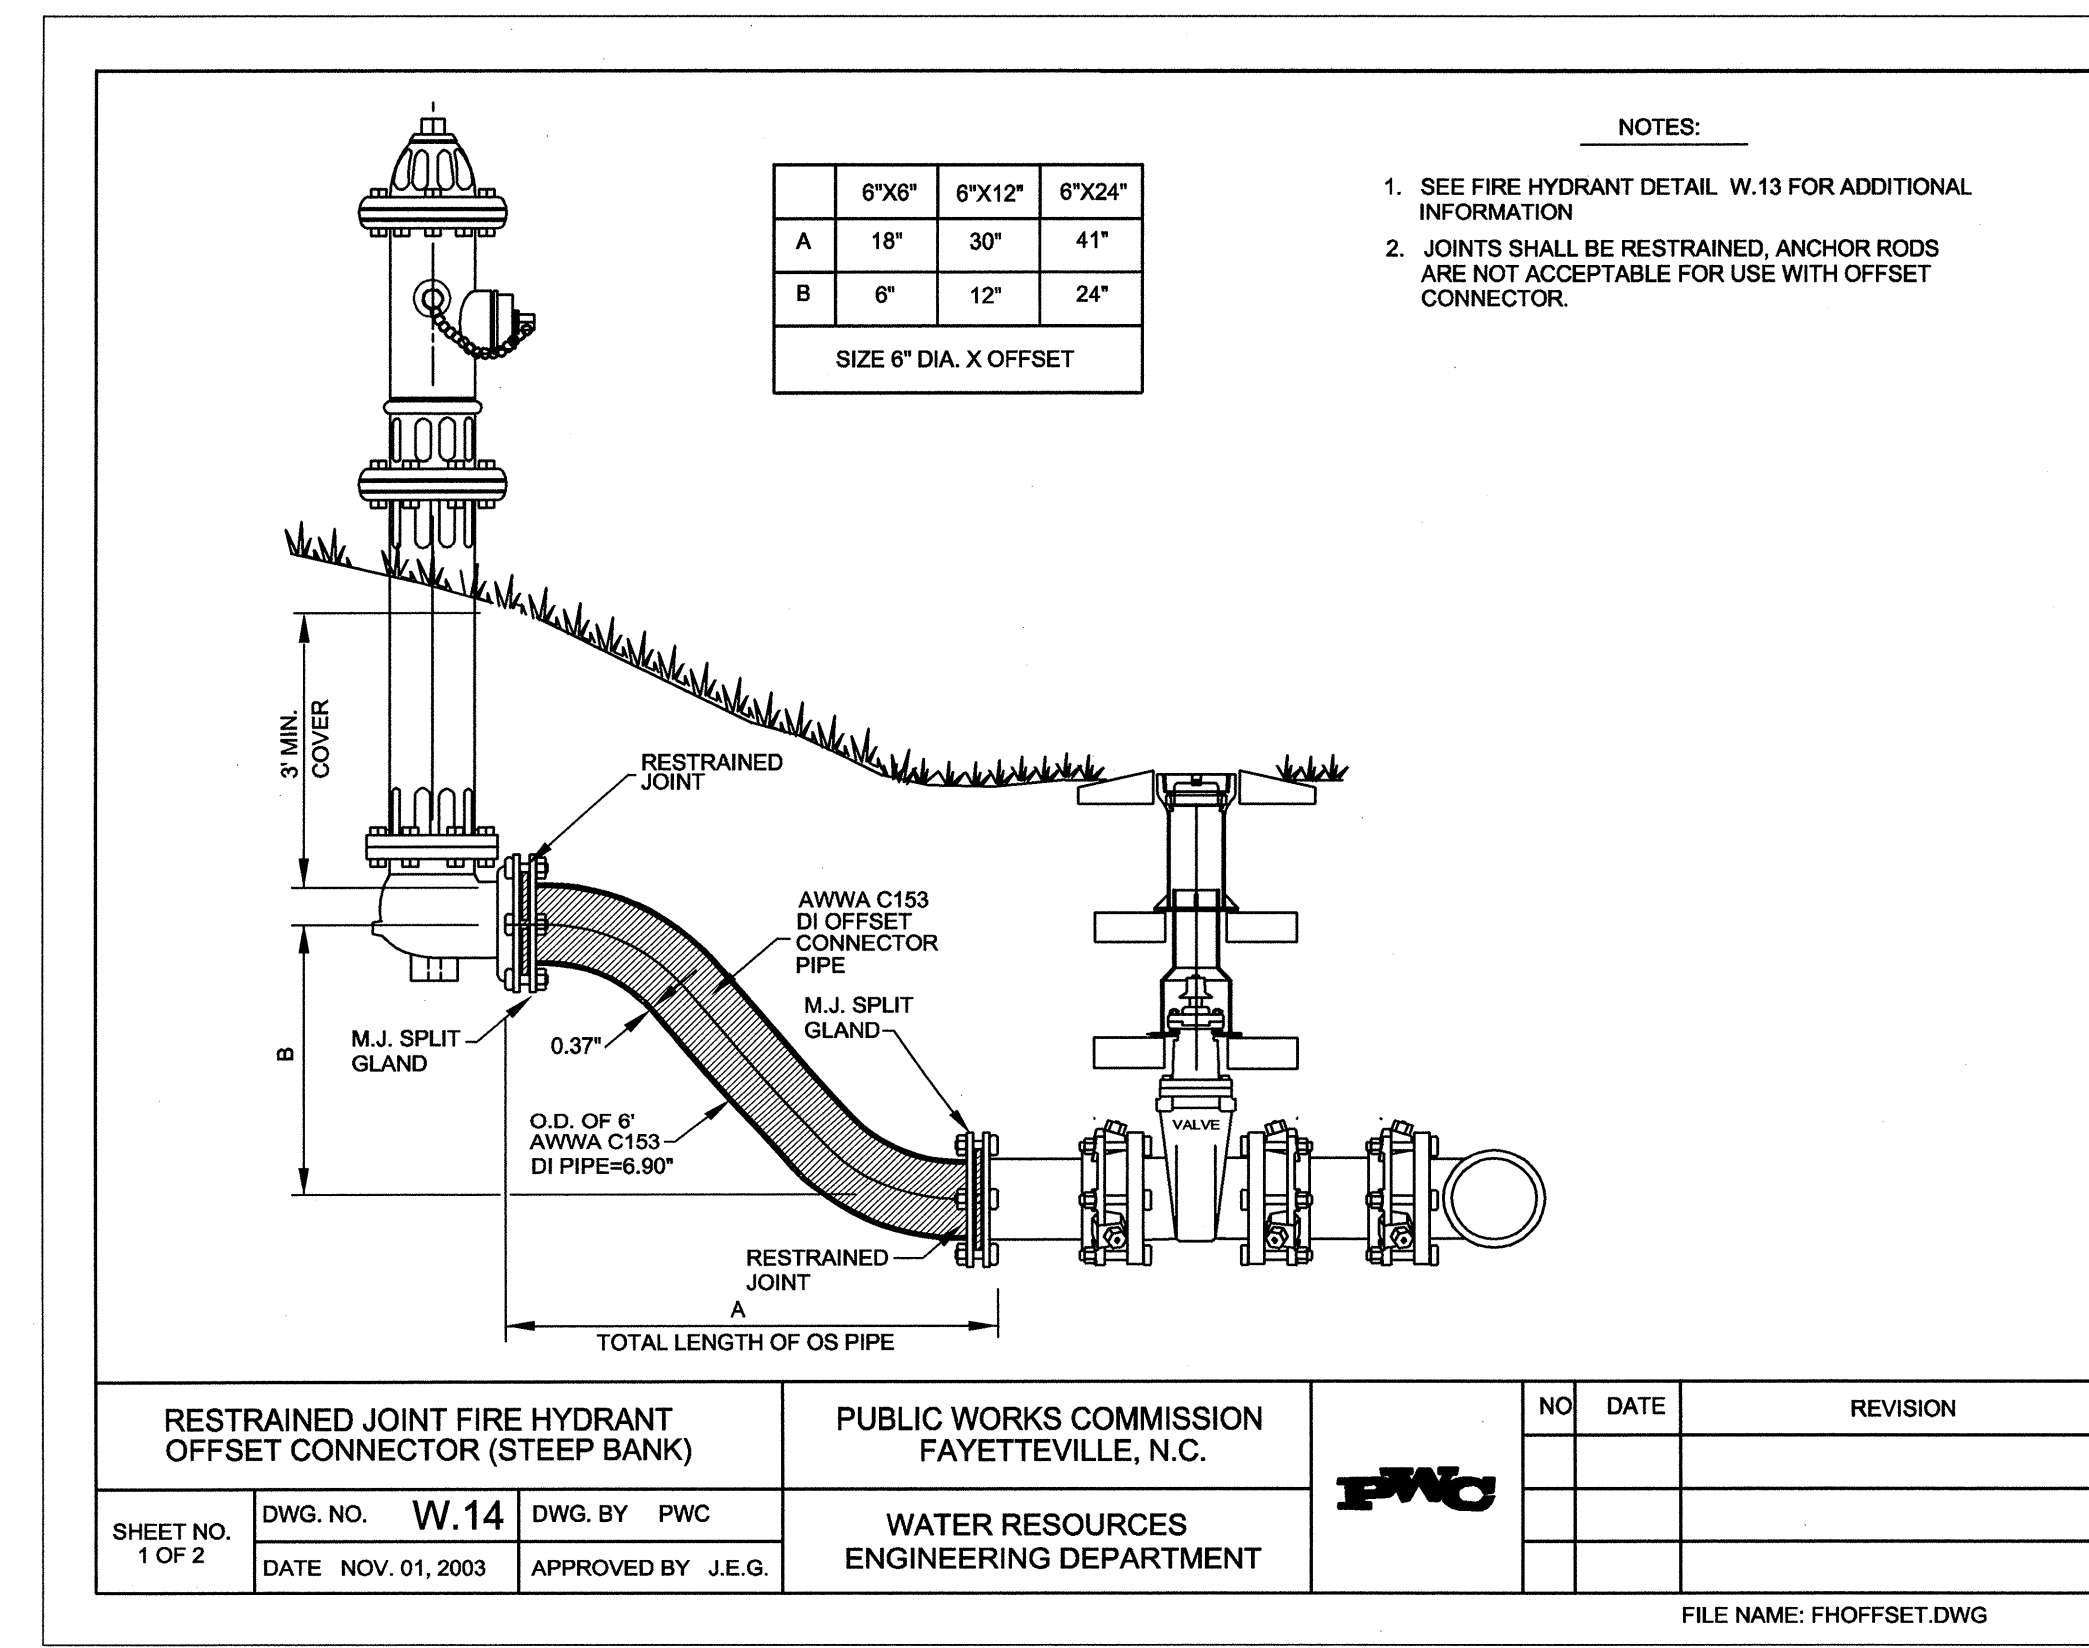

DRAWING NAME: U:\007-UC\620-UC\ACAD-DWG-DETAILS\DETAIL.dwg - sheet 24 Jun 10, 2004 - 2:27pm