


PROJECT REFERENCE NO. <b>U-0620</b>	SHEET NO. <b>UC-13</b>
DESIGNED BY: <b>DMP</b>	
DRAWN BY: <b>DMP</b>	
CHECKED BY: <b>DMP</b>	
APPROVED BY:	
REVISED:	<b>NORTH CAROLINA DEPARTMENT OF TRANSPORTATION</b>
DESIGN SERVICES UNIT PHONE: (919) 250-4128 FAX: (919) 250-4119	UTILITY CONSTRUCTION PLANS ONLY

**UTILITY CONSTRUCTION**

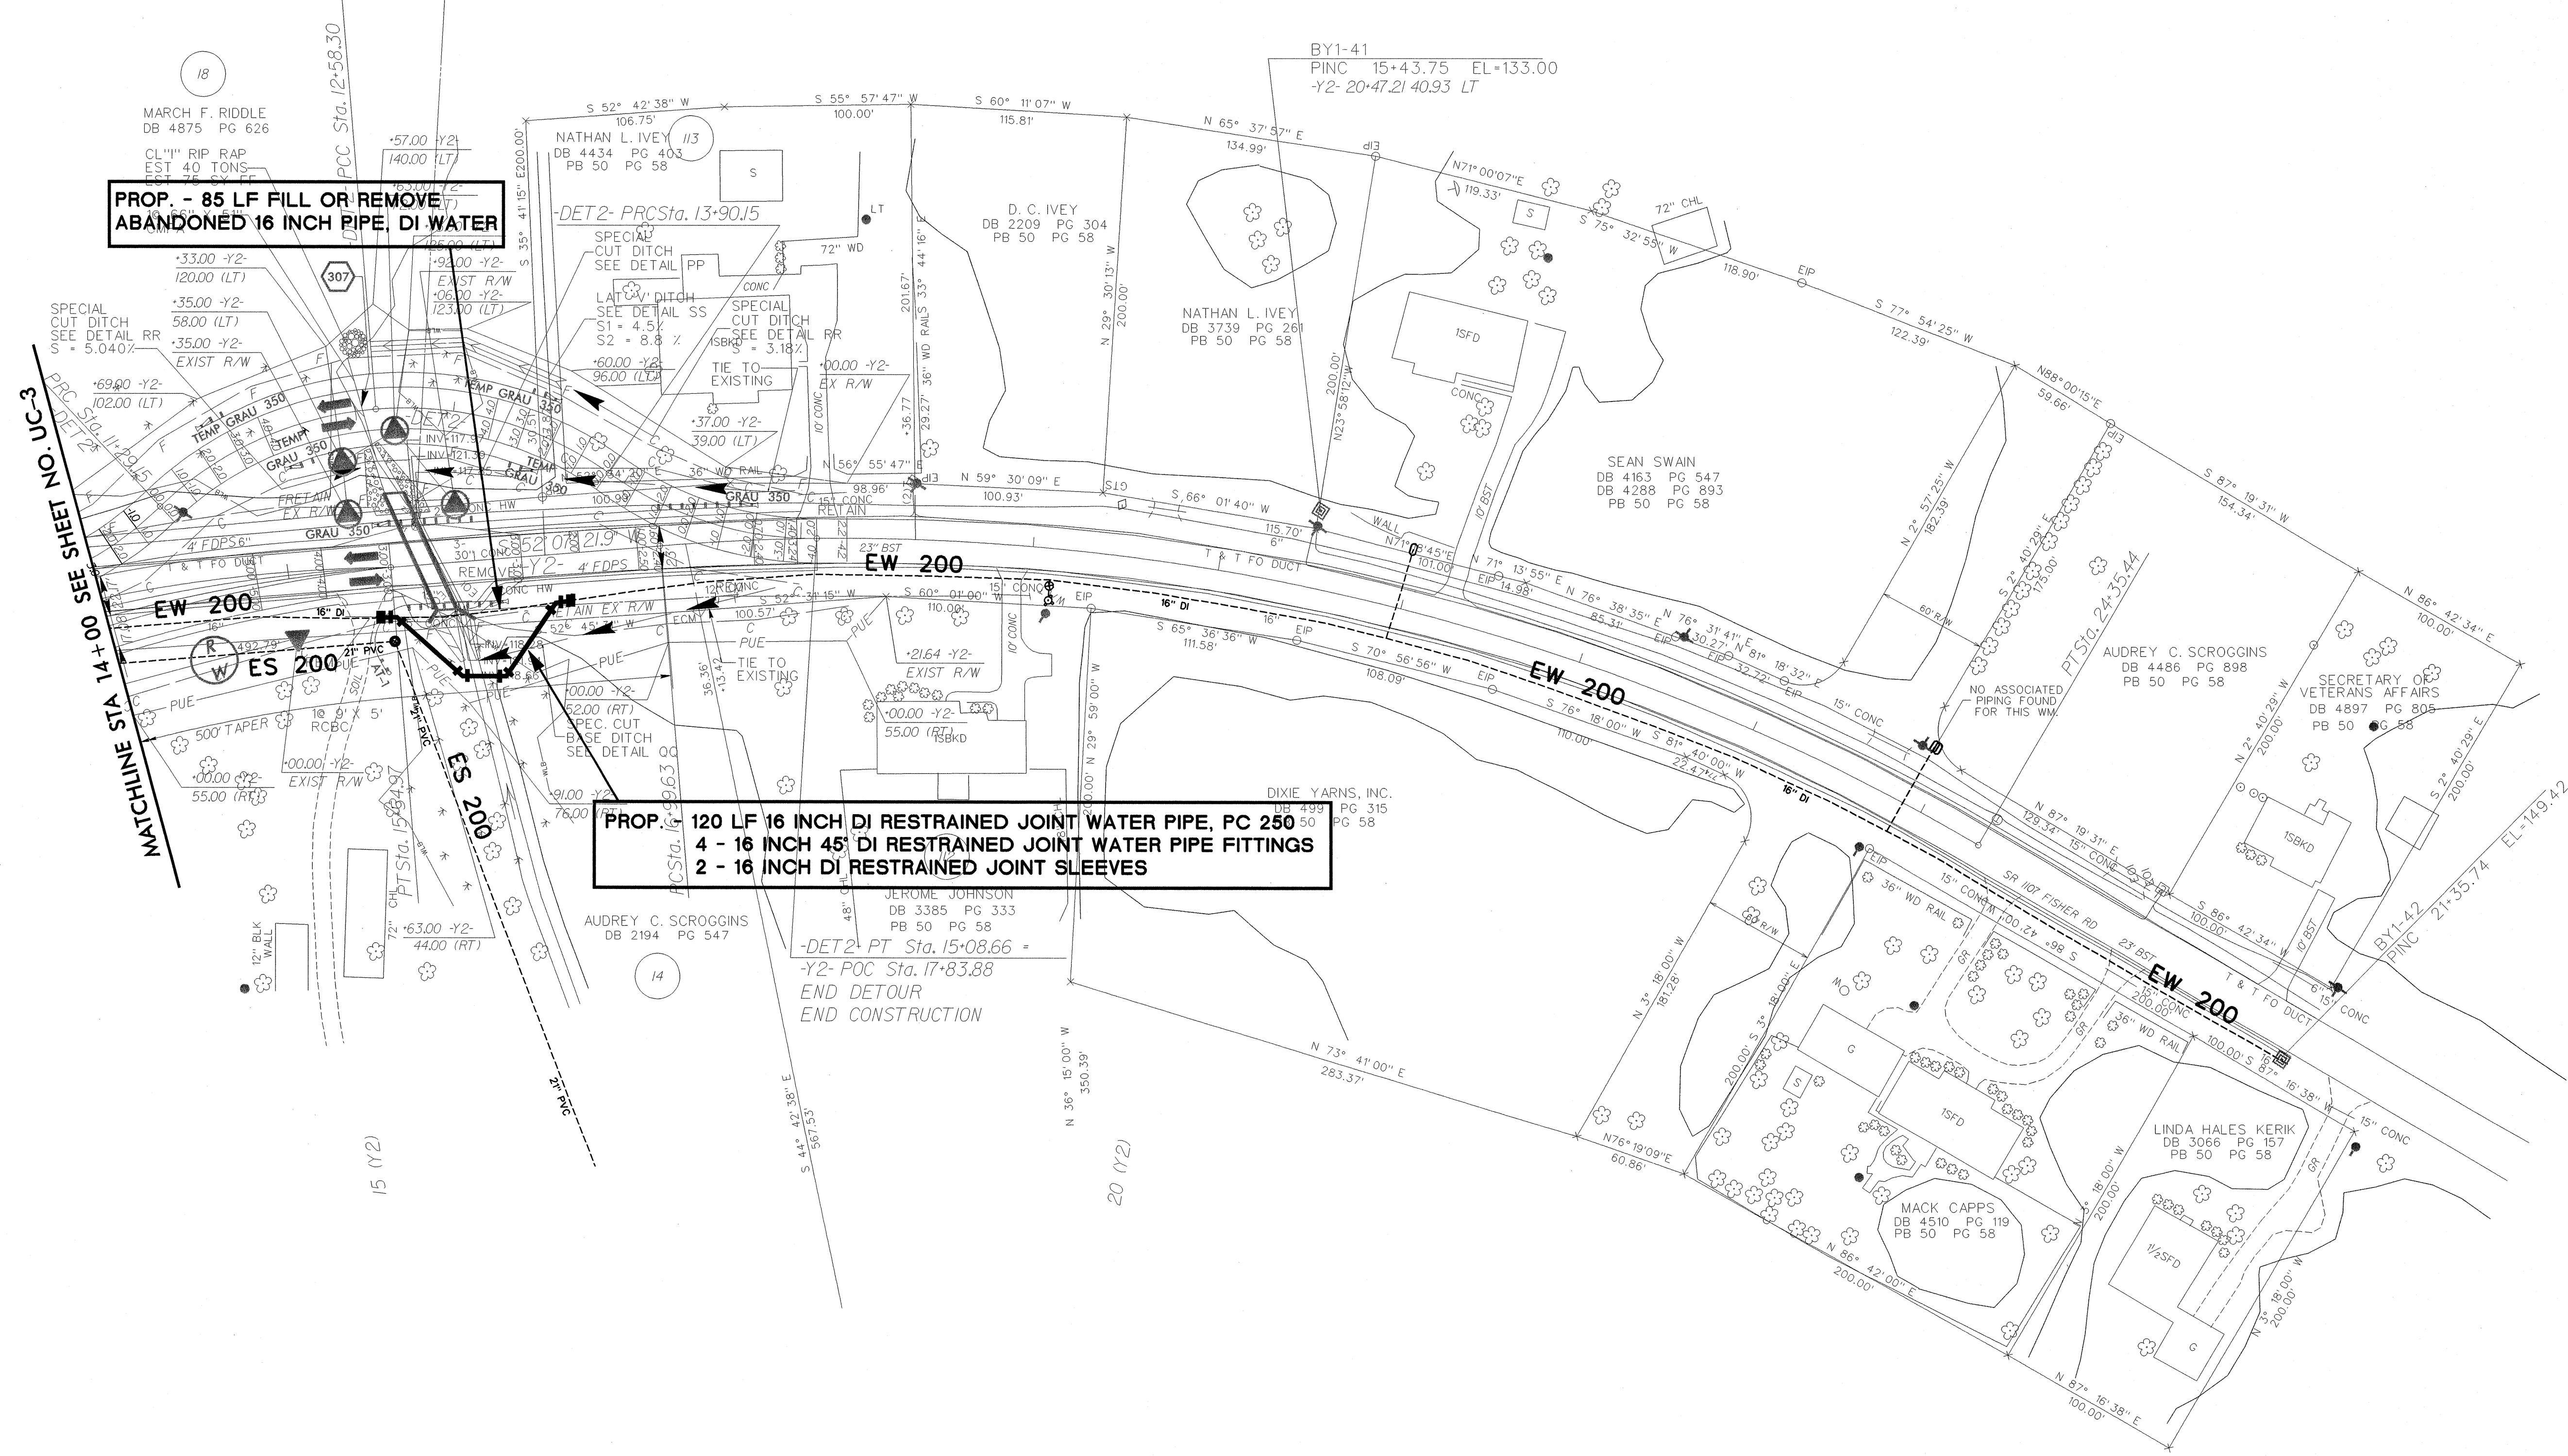

**PROP. - 85 LF FILL OR REMOVE  
ABANDONED 16 INCH PIPE, DI WATER**

**PROP. 120 LF 16 INCH DI RESTRAINED JOINT WATER PIPE, PC 250  
4 - 16 INCH 45' DI RESTRAINED JOINT WATER PIPE FITTINGS  
2 - 16 INCH DI RESTRAINED JOINT SLEEVES**

\*\*\*\*\*CONSTRUCTION\*\*\*\*\*