

TIP PROJECT: U-0620

CONTRACT: C200823



STATE OF NORTH CAROLINA  
DIVISION OF HIGHWAYS

T.I.P. NO.	SHEET NO.
U-0620	UC-1

# UTILITY CONSTRUCTION PLANS CUMBERLAND COUNTY

**LOCATION:** HOPE MILLS BYPASS  
FROM SR 1141 (BINGHAM DRIVE)  
TO SR 1363 (ELK ROAD)

**TYPE OF WORK:** UTILITY RELOCATION DESIGNS

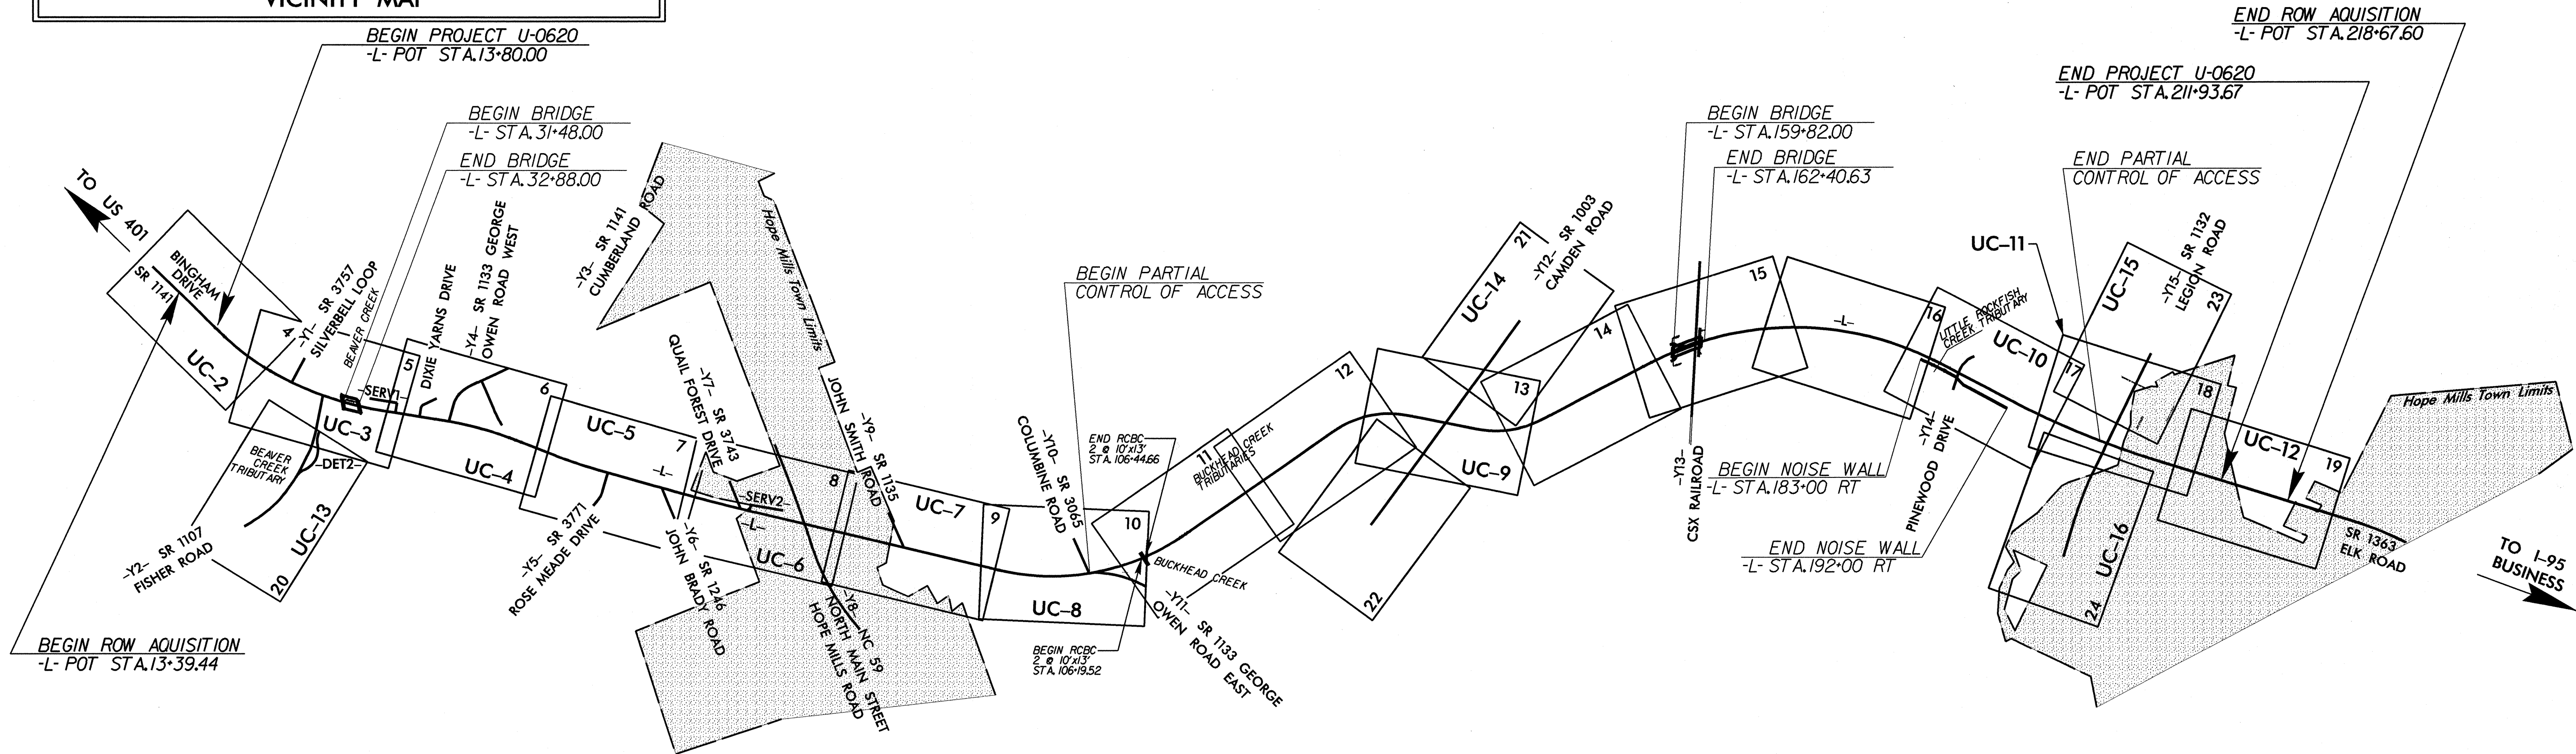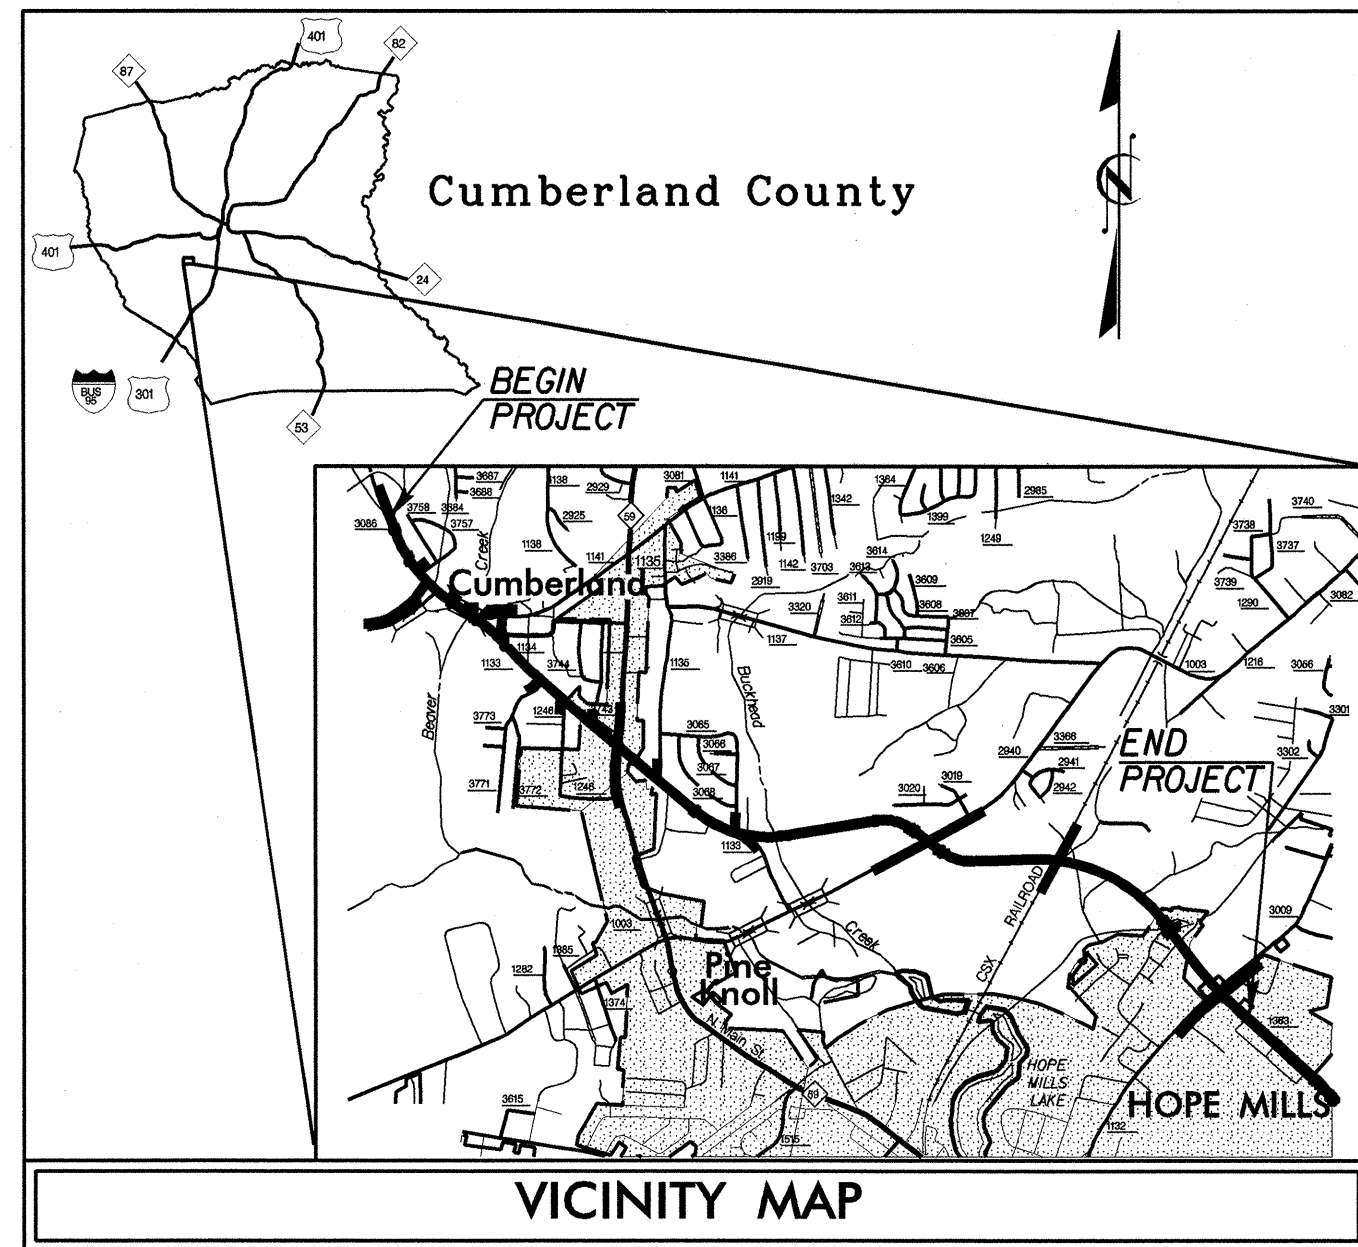


INDEX OF SHEETS	
SHEET NO.	DESCRIPTION
UC-1	TITLE SHEET
UC-2 THRU UC-16	UTILITY CONSTRUCTION PLAN SHEETS
UC-17 THRU UC-19	UTILITY CONSTRUCTION PROFILE SHEETS
UC-20 THRU UC-25	UTILITY CONSTRUCTION DETAIL SHEETS

**WATER AND SEWER OWNERS ON PROJECT**

(1) WATER & SEWER - PUBLIC WORKS COMMISSION (PWC) OF FAYETTEVILLE

(2) WATER (SHEET UC-14 ONLY) - BROOKWOOD WATER CORPORATION / LAGRANGE WATERWORKS

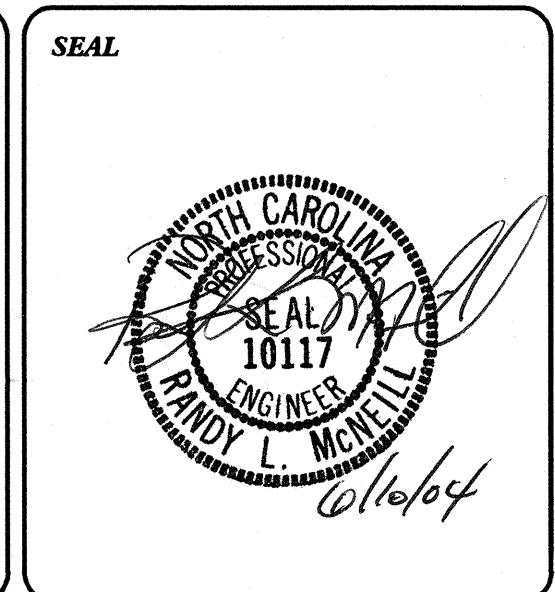

PREPARED IN THE OFFICE OF:  
**DAVIS-MARTIN-POWELL AND ASSOCIATES, INC.**

6415 OLD PLANK ROAD  
HIGH POINT, NC 27265  
PHONE (336) 886-4821  
FAX (336) 886-4458

**Roger Worthington, P.E.** UTILITIES SECTION ENGINEER  
**R.B. Wilkins, P.E.** UTILITIES SQUAD LEADER PROJECT ENGINEER  
**Randy L. McNeill, P.E.** UTILITIES PROJECT DESIGNER