


PROJ. REFERENCE NO.
U-0620

SHEET NO.
X-114

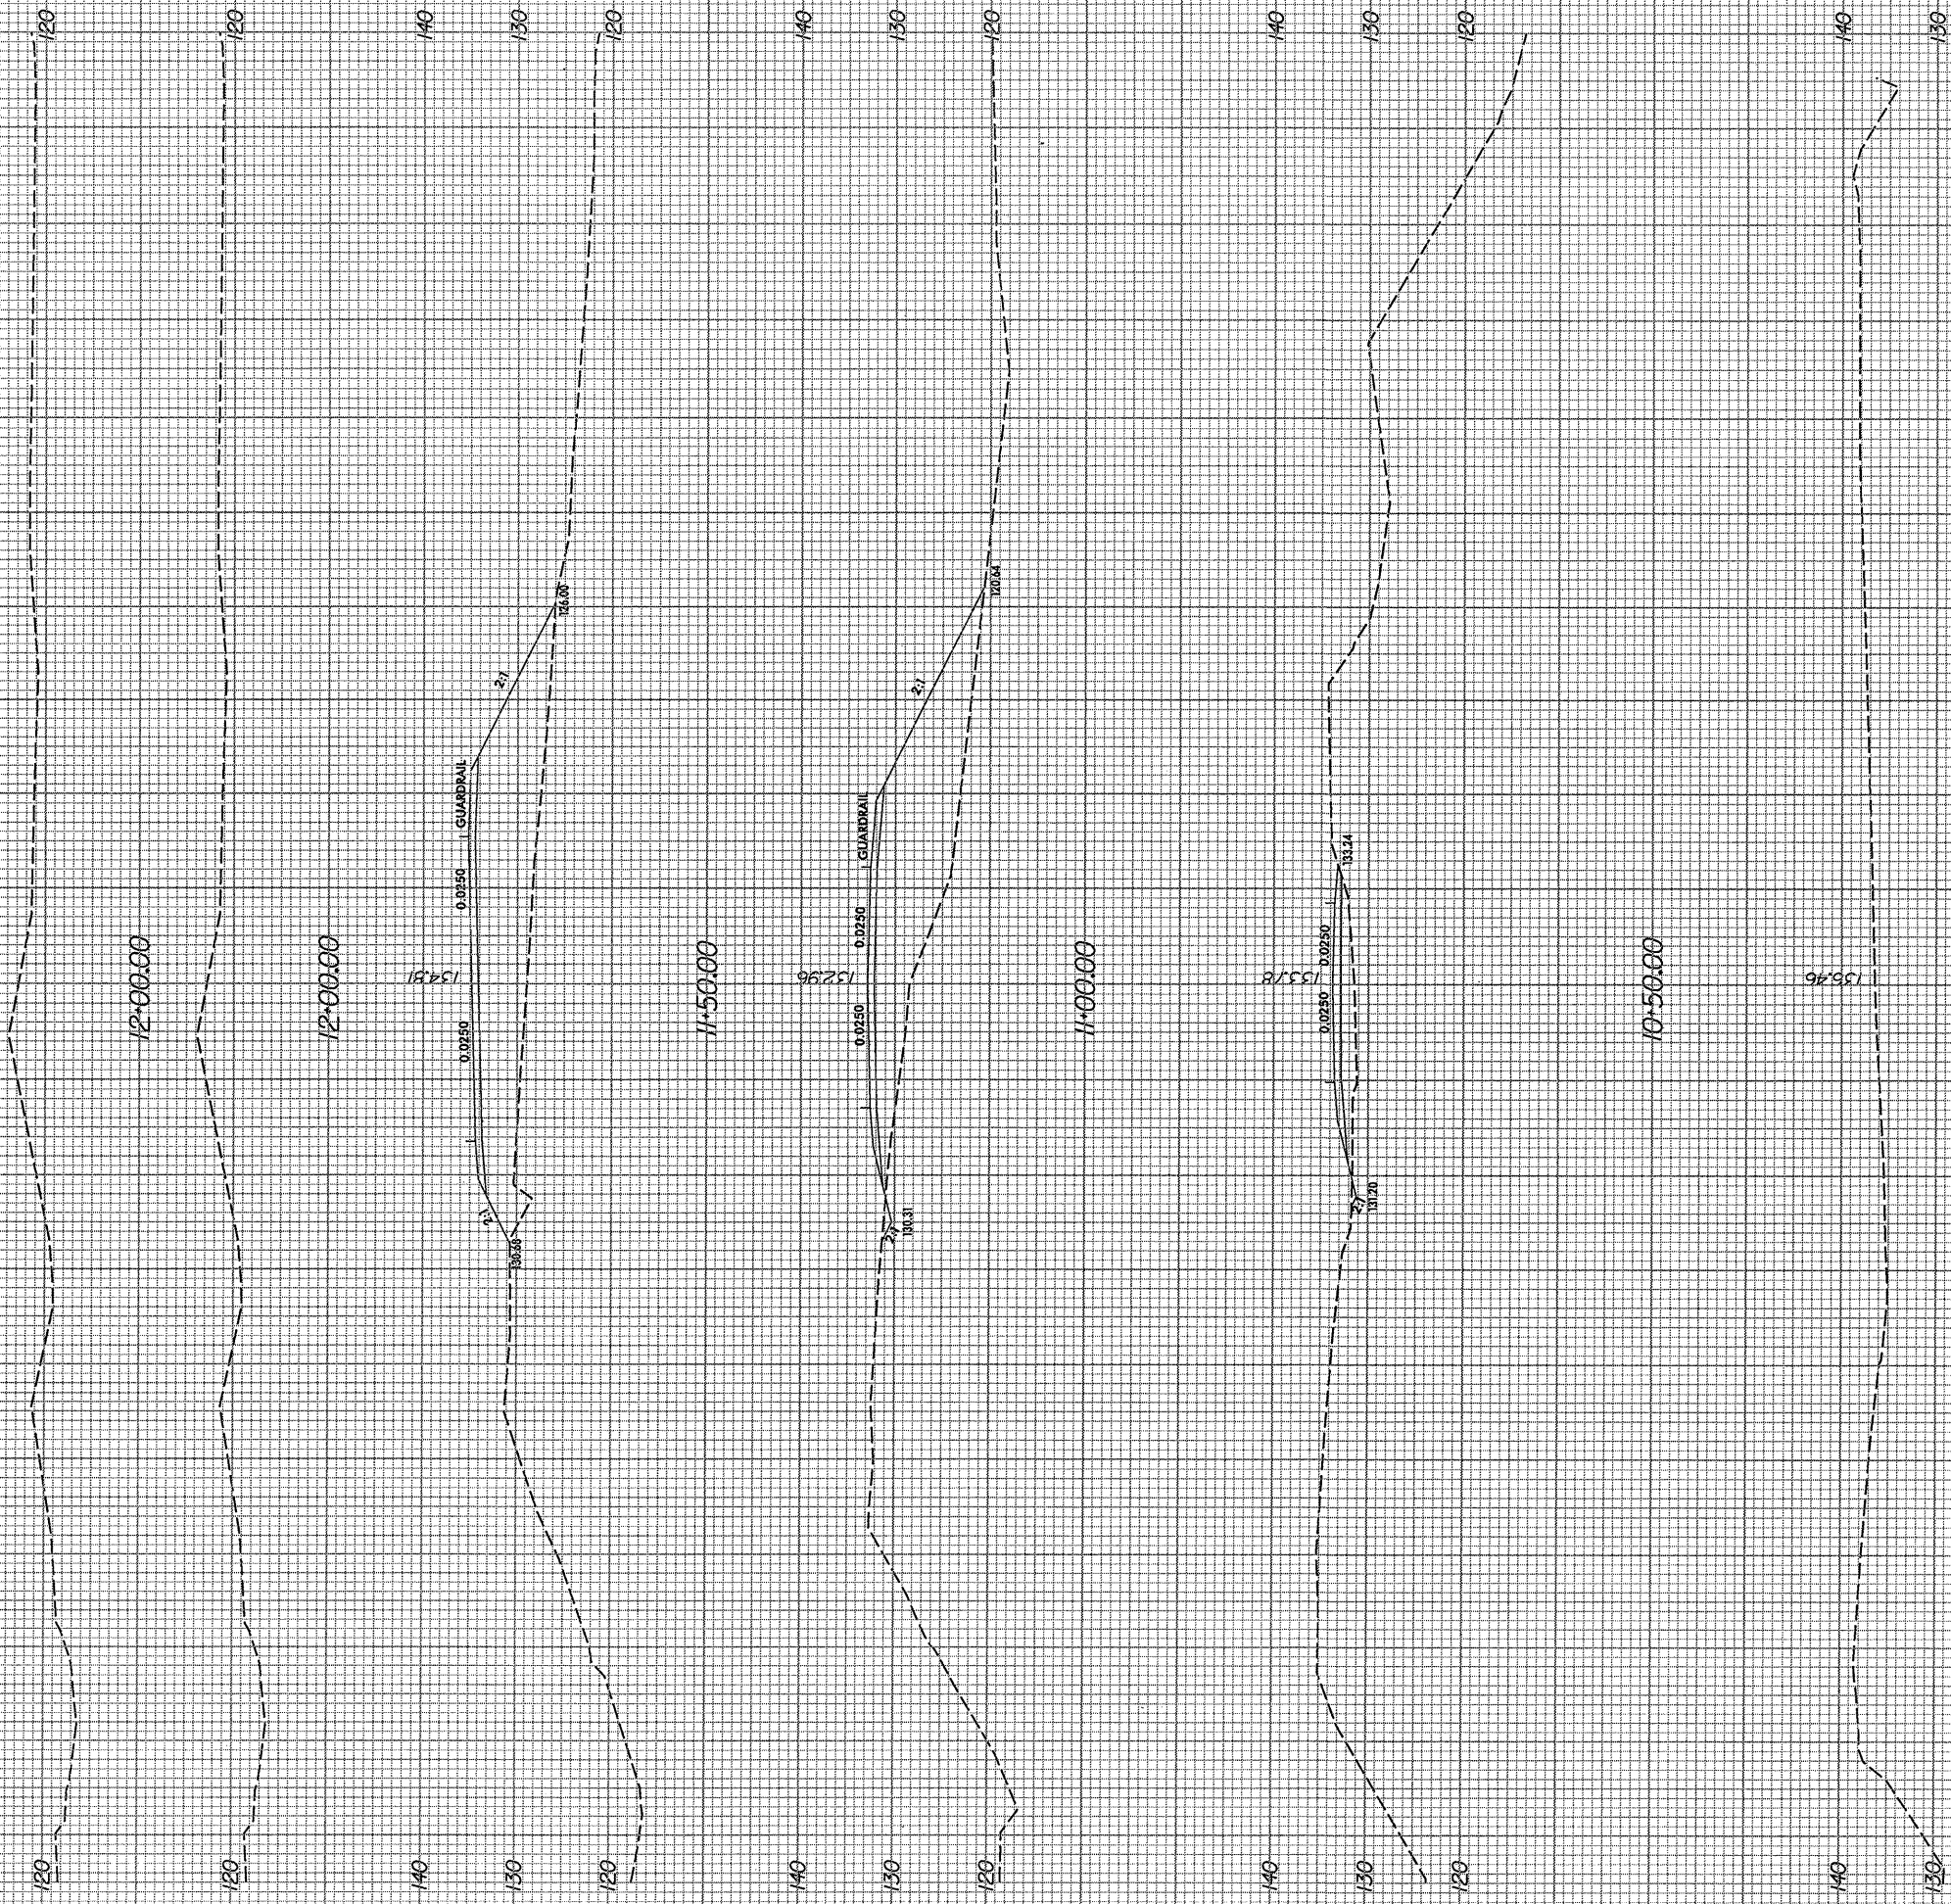

DIXIE

90 80 70 60 50 40 30 20 10 0 10 20 30 40 50 60 70 80 90