


8/23/99



PROJ. REFERENCE NO. U-0620 SHEET NO. 89

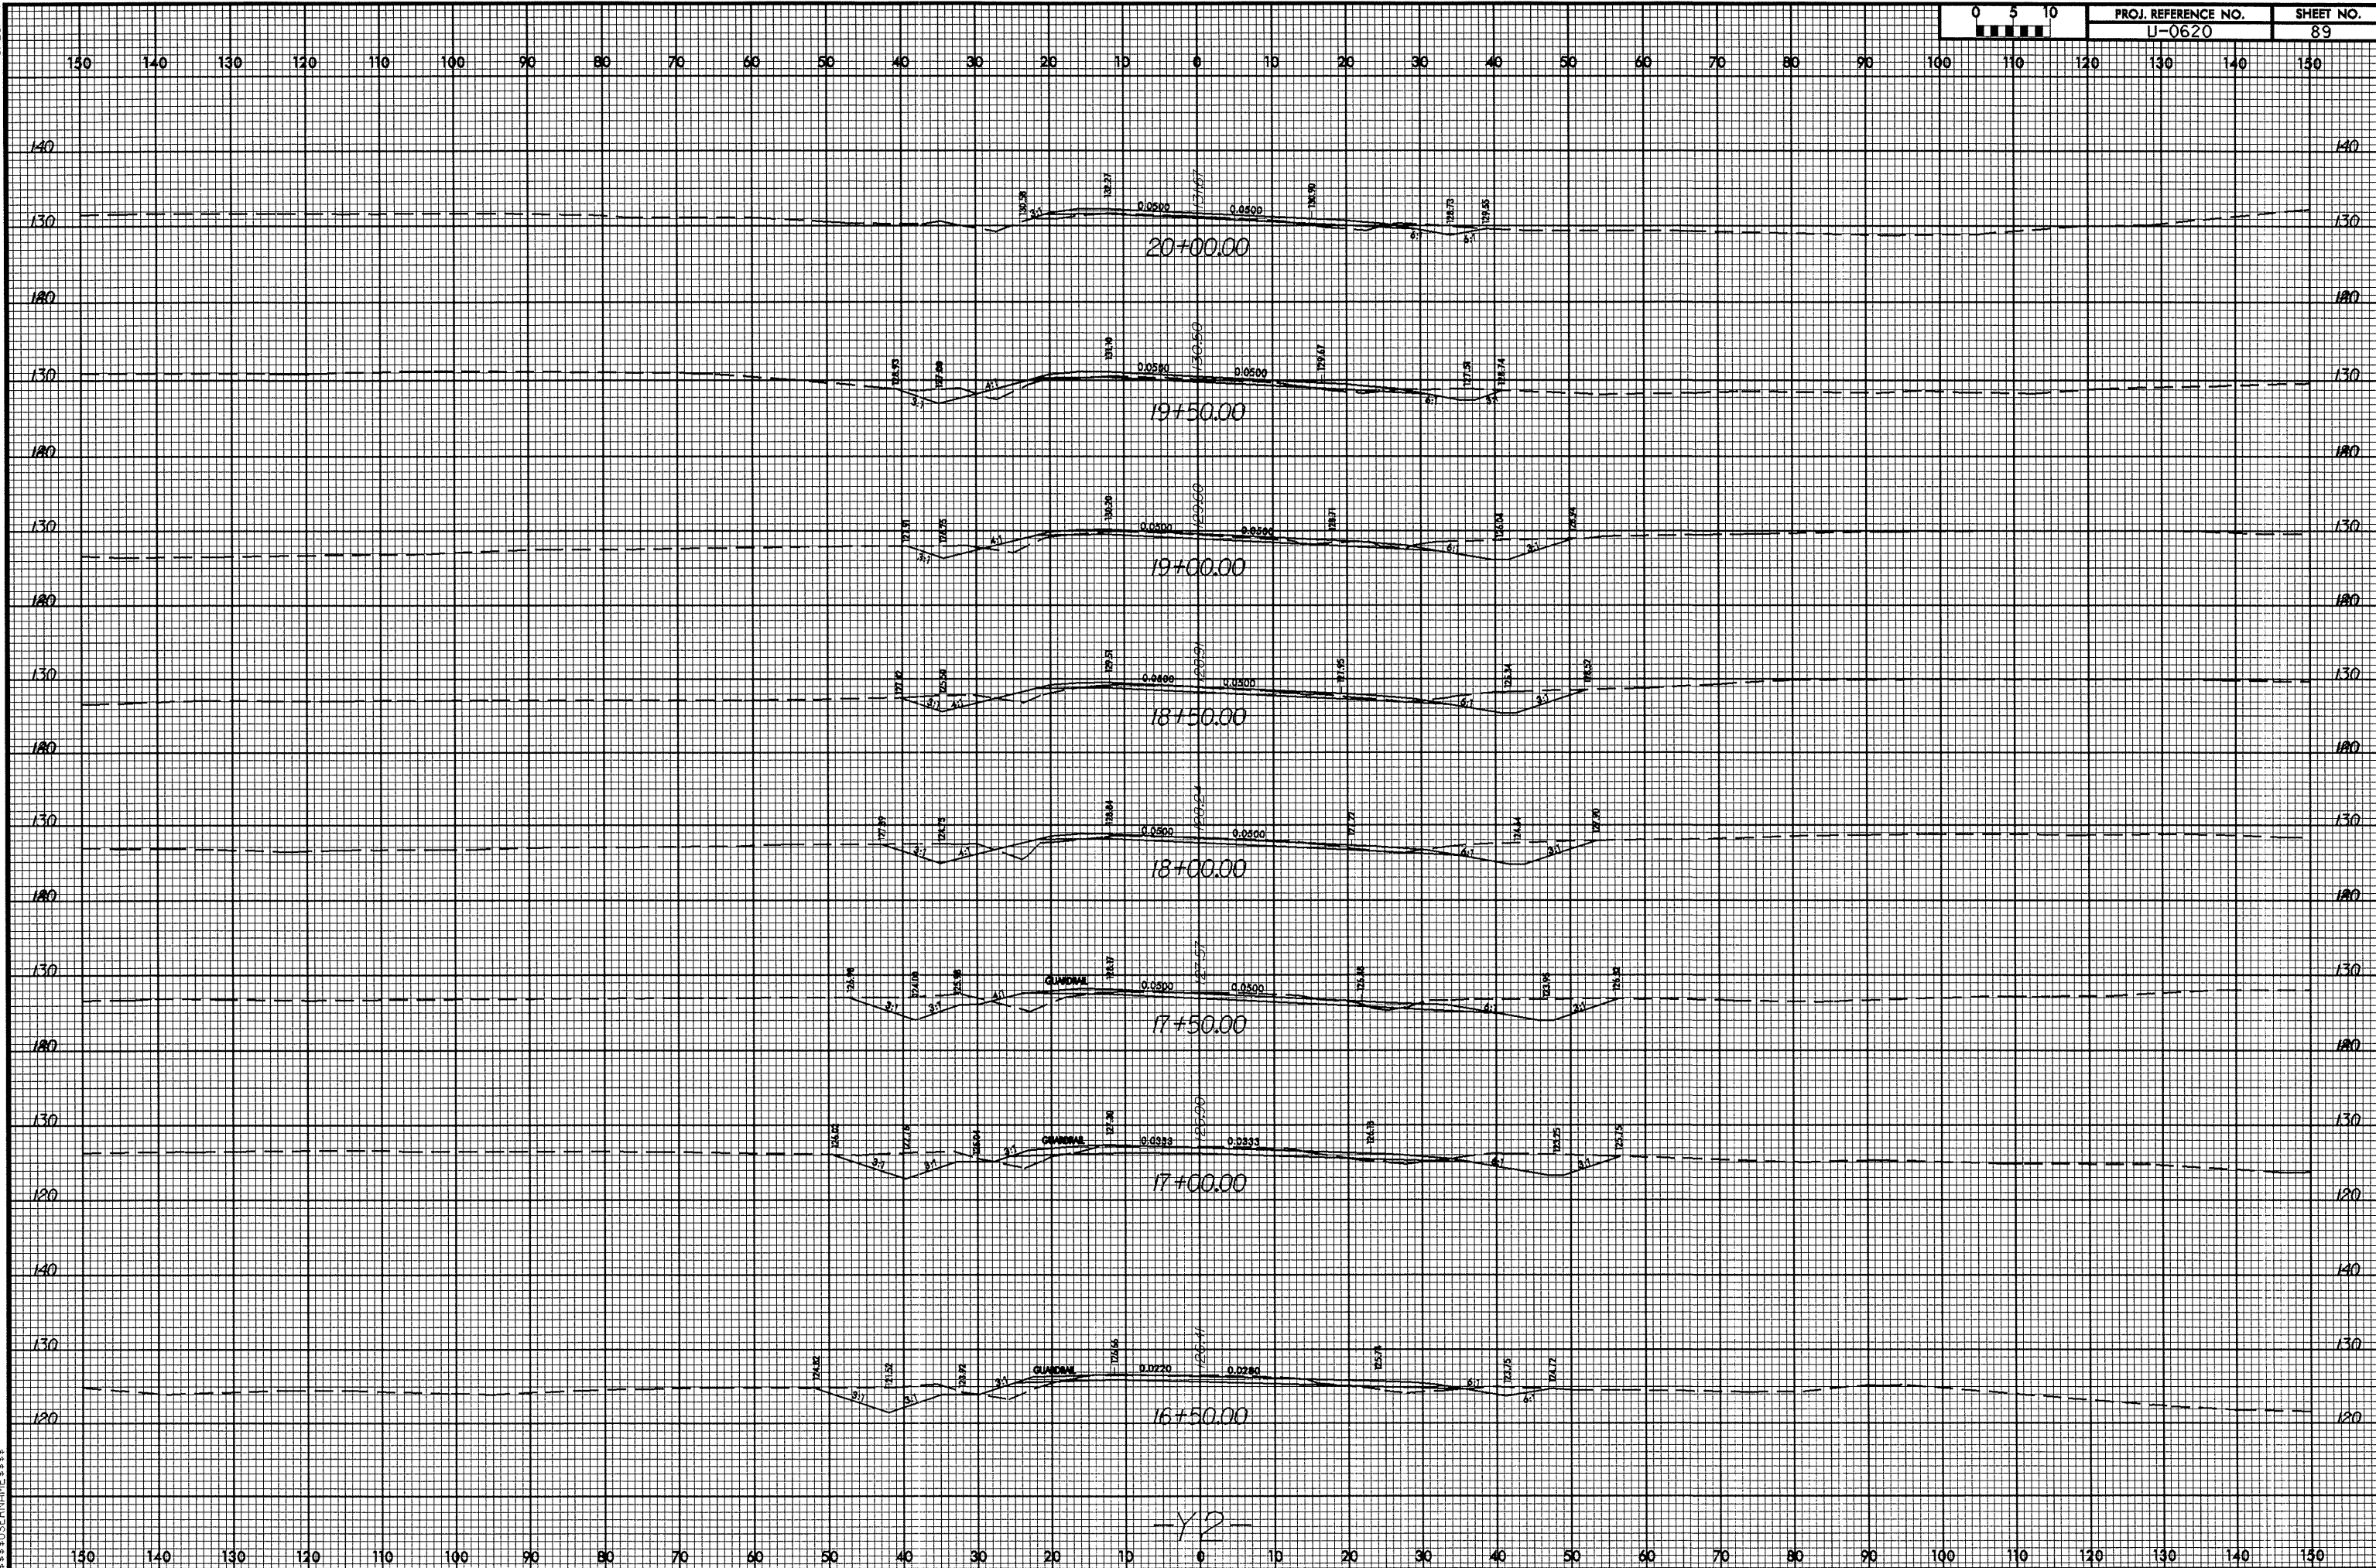

03-MAY-2006 11:21  
C:\OS2\DRW\AEC\339  
to date fisher road\sc\ur-0620-rdy-rp1.y2.dgn

-Y2-