


8/23/99

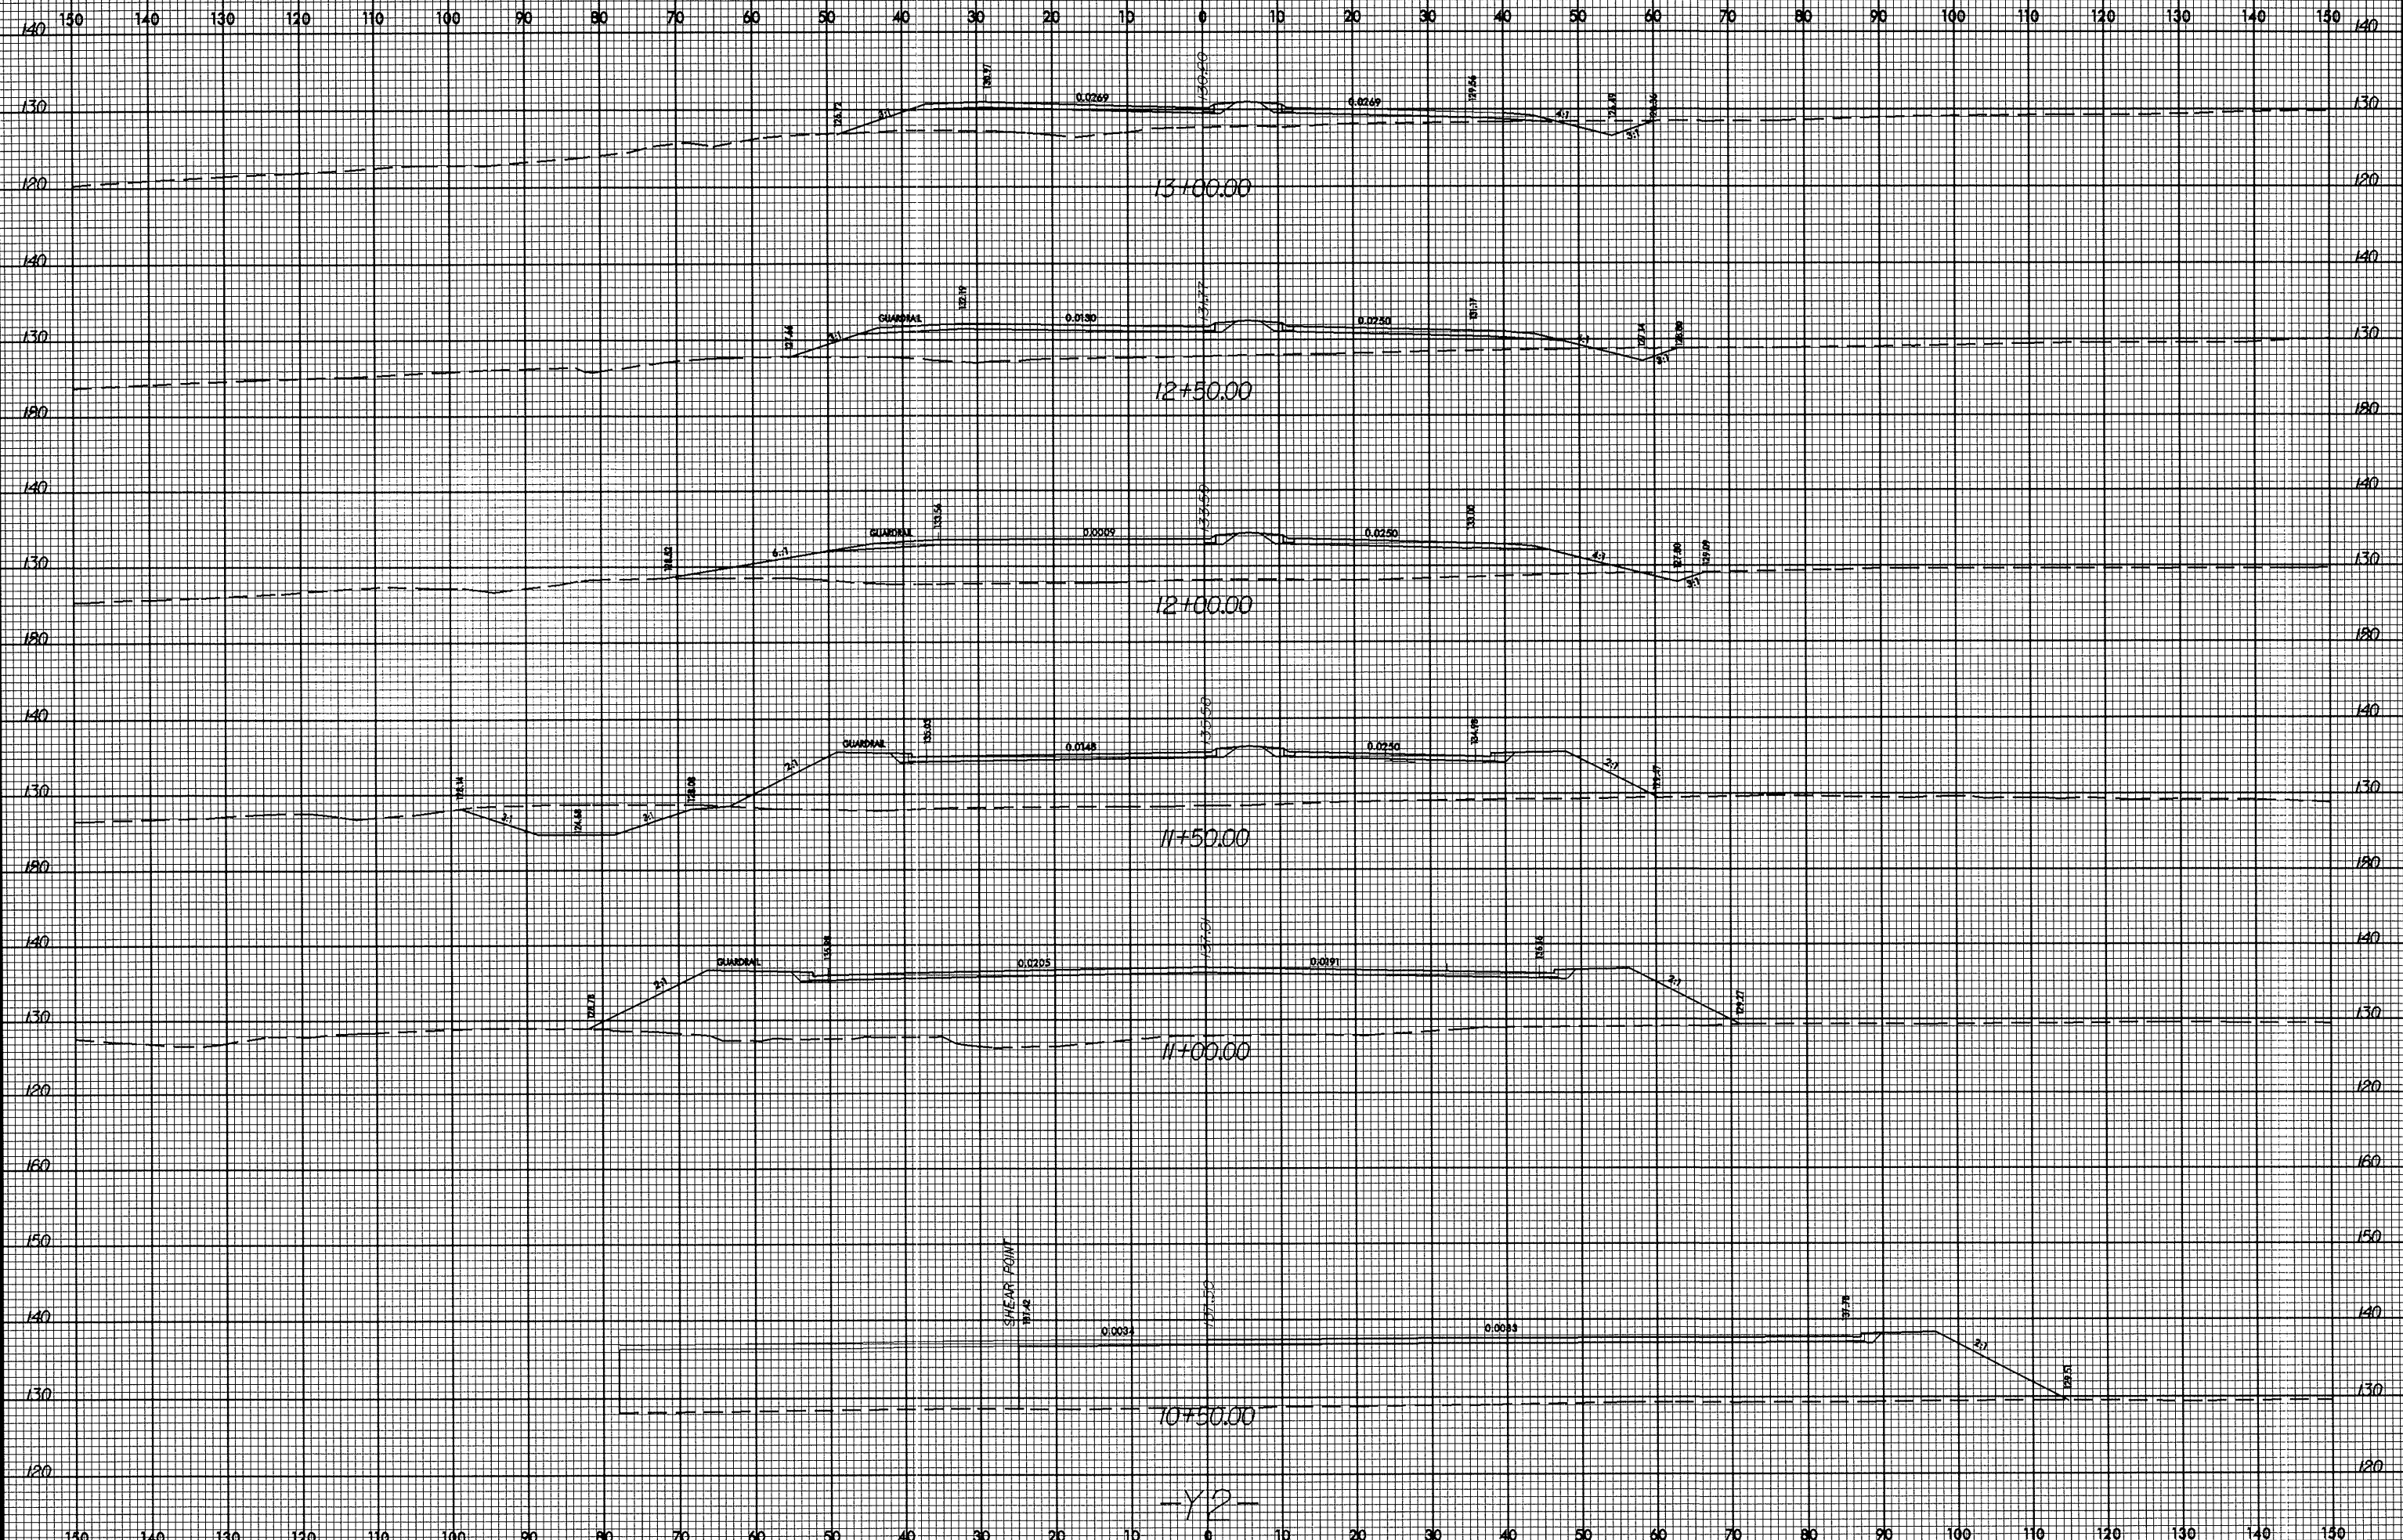

03-MAY-2006 11:20
r:\prog\road\p\up to date fisher road\asc\0620-rod\p\y2.dgn
\$\$\$\$USERNAME\$\$\$

-Y2-