

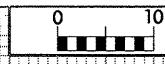
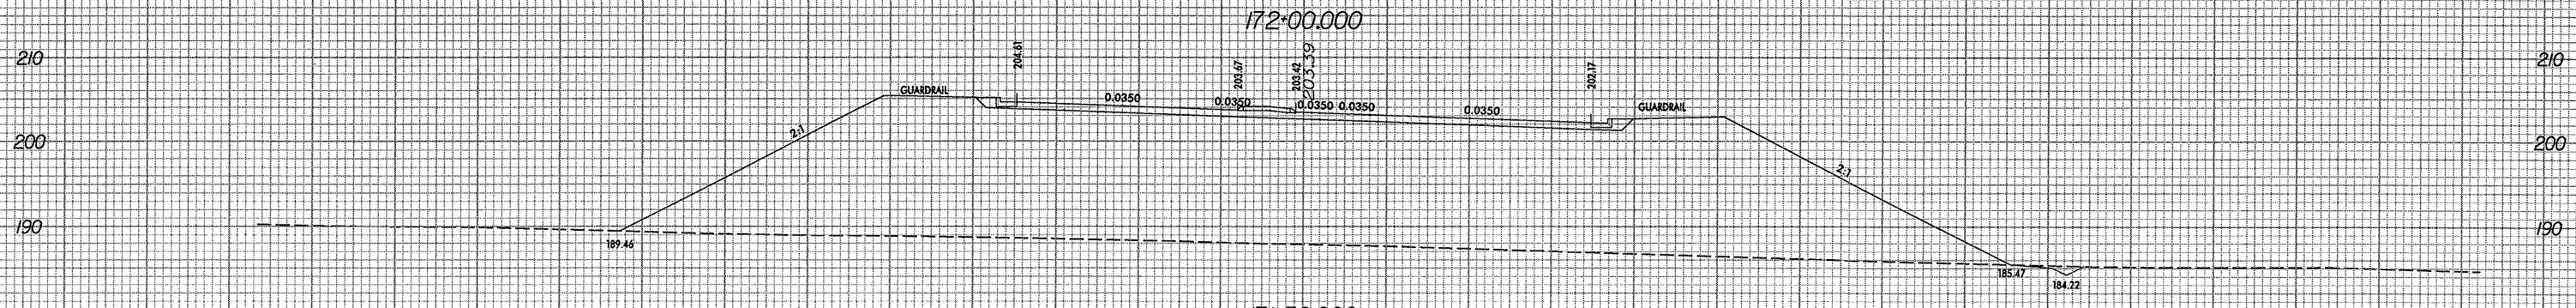
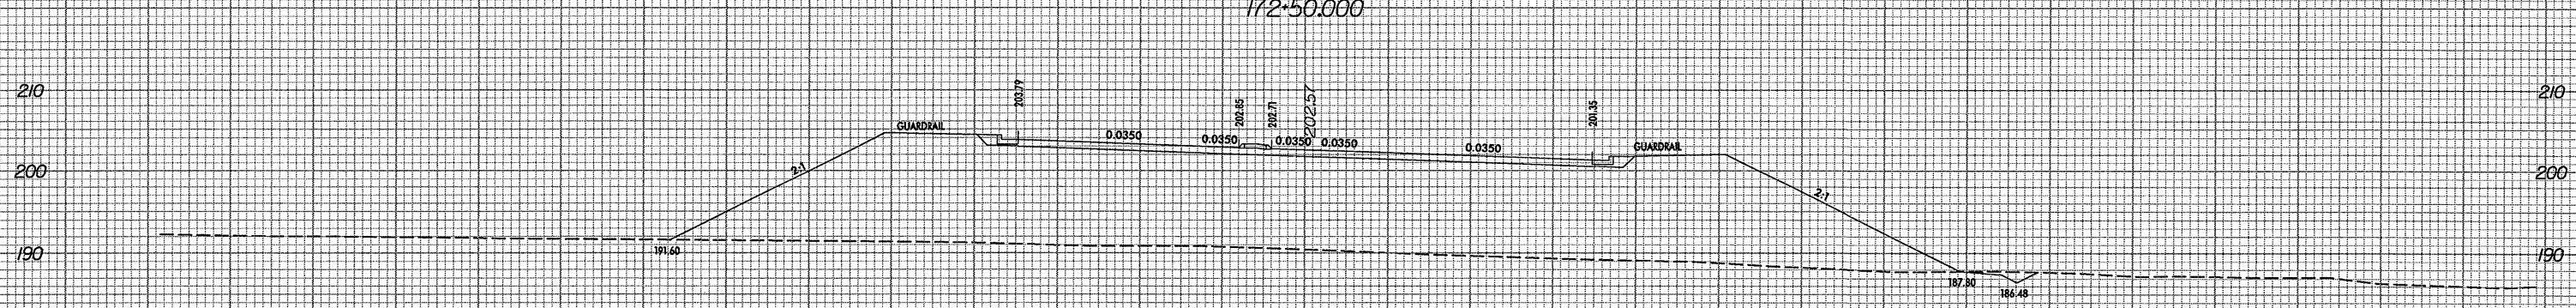
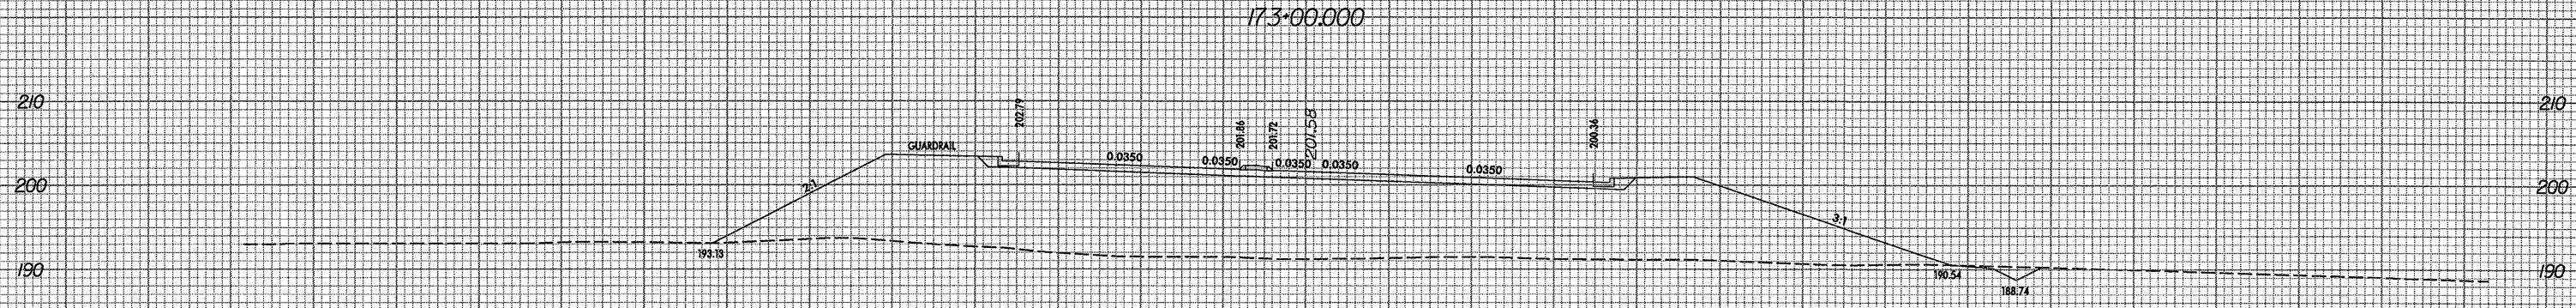


8/23/99

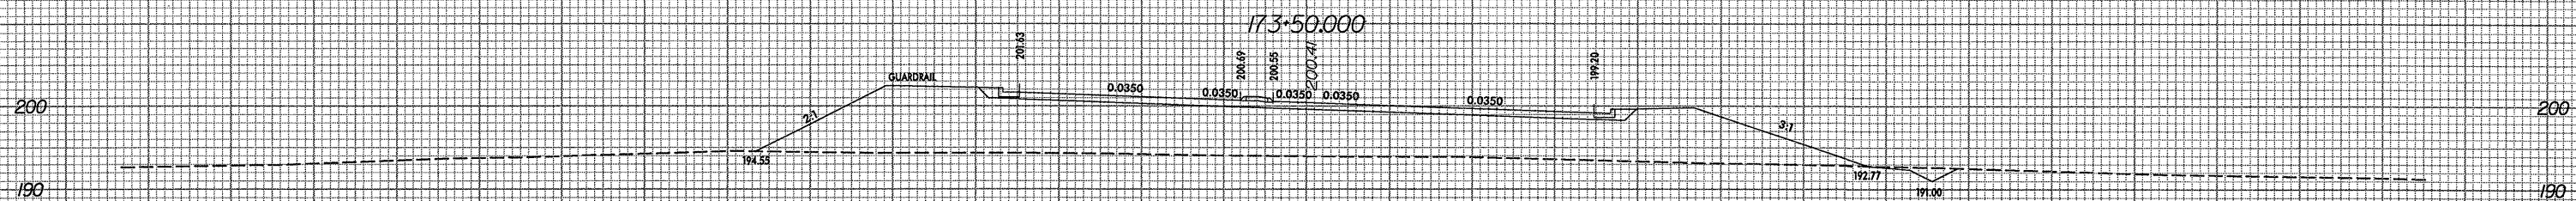

PROJ. REFERENCE NO.	SHEET NO.
U-0620	X-70

150 140 130 120 110 100 90 80 70 60 50 40 30 20 10 0 10 20 30 40 50 60 70 80 90 100 110 120 130 140 150

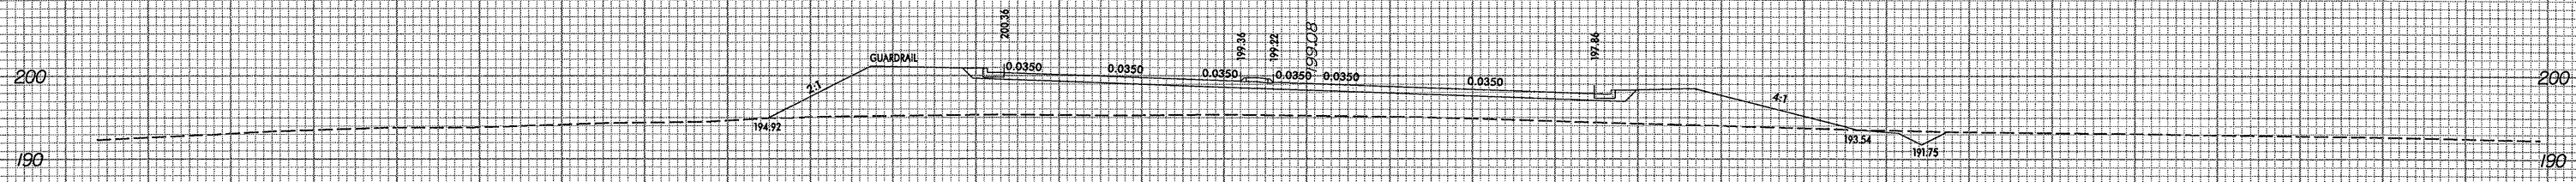

150 140 130 120 110 100 90 80 70 60 50 40 30 20 10 0 10 20 30 40 50 60 70 80 90 100 110 120 130 140 150

c:\p0620\p0620\p0620_xsc\0620_rdy_xpl_1.dgn
03:44:33 PM