


8/23/99




PROJ. REFERENCE NO.	SHEET NO.
U-0620	X-69


150 140 130 120 110 100 90 80 70 60 50 40 30 20 10 0 10 20 30 40 50 60 70 80 90 100 110 120 130 140 150

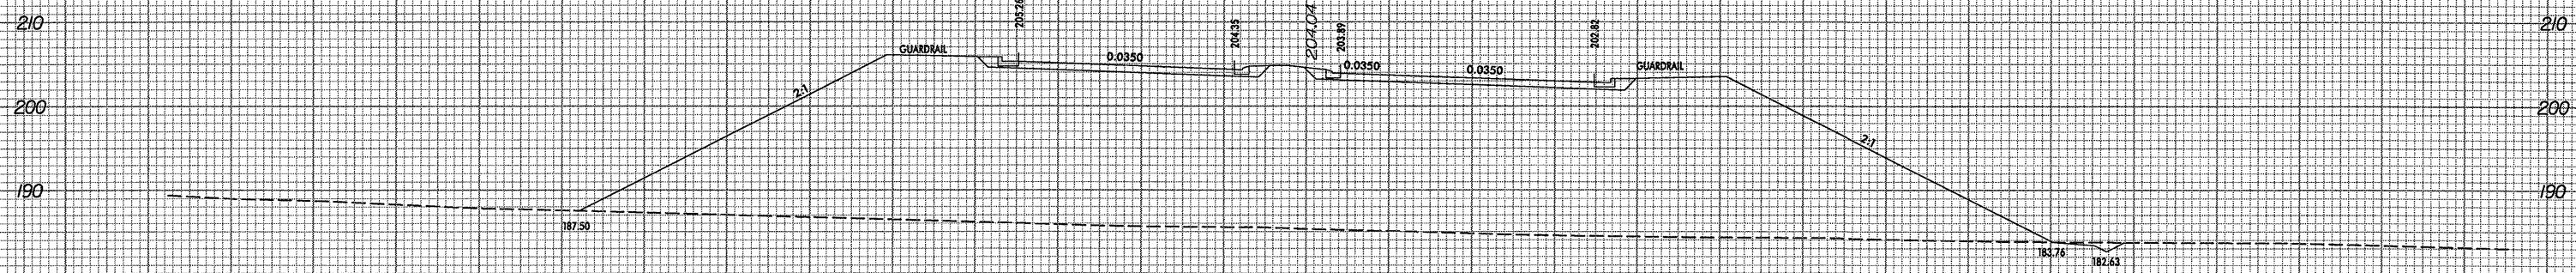

171+00.000

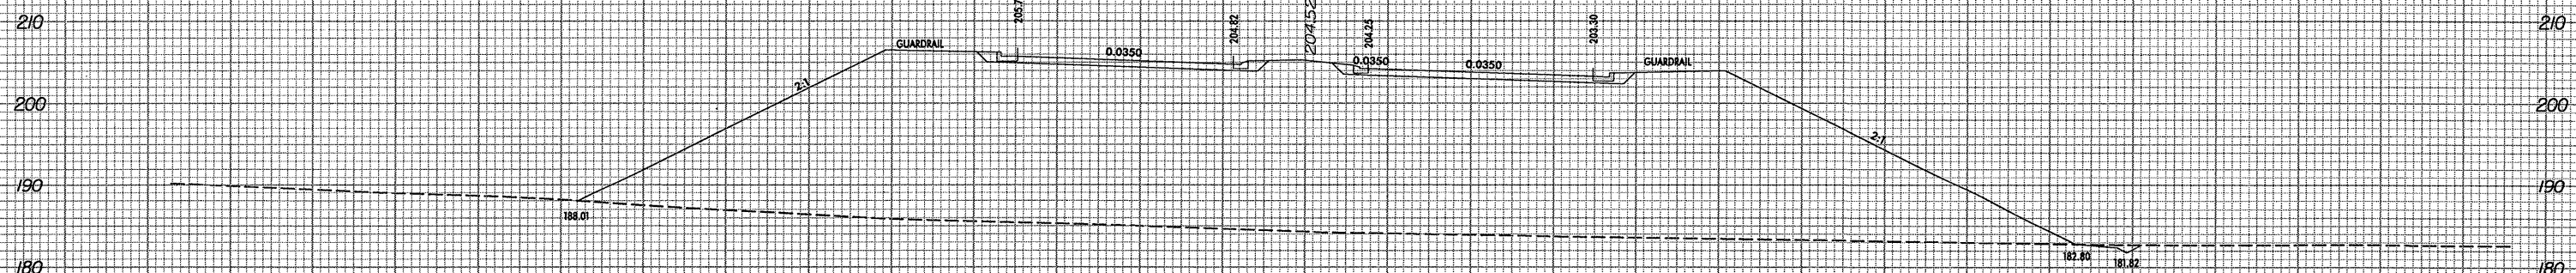

170+50.000

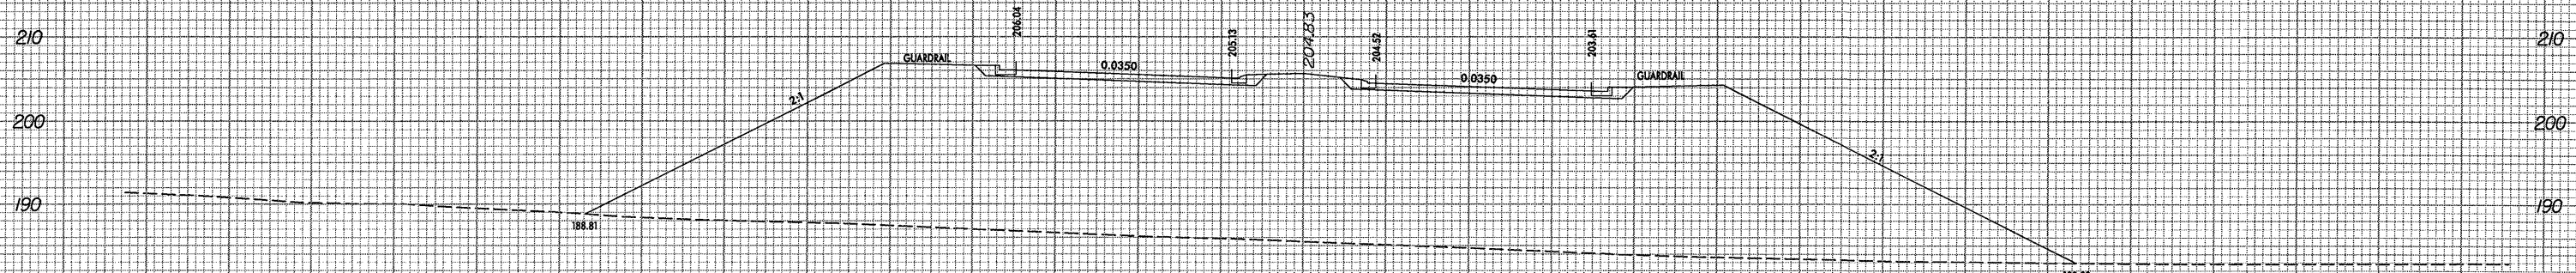

170+00.000

150 140 130 120 110 100 90 80 70 60 50 40 30 20 10 0 10 20 30 40 50 60 70 80 90 100 110 120 130 140 150

f:\p0620\asc\0620_rdy_xpl.l.dgn 04/20/00 03:44:33 PM