



8/23/99

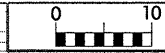


PROJ. REFERENCE NO.	SHEET NO.
U-0620	X-67


150 140 130 120 110 100 90 80 70 60 50 40 30 20 10 0 10 20 30 40 50 60 70 80 90 100 110 120 130 140 150

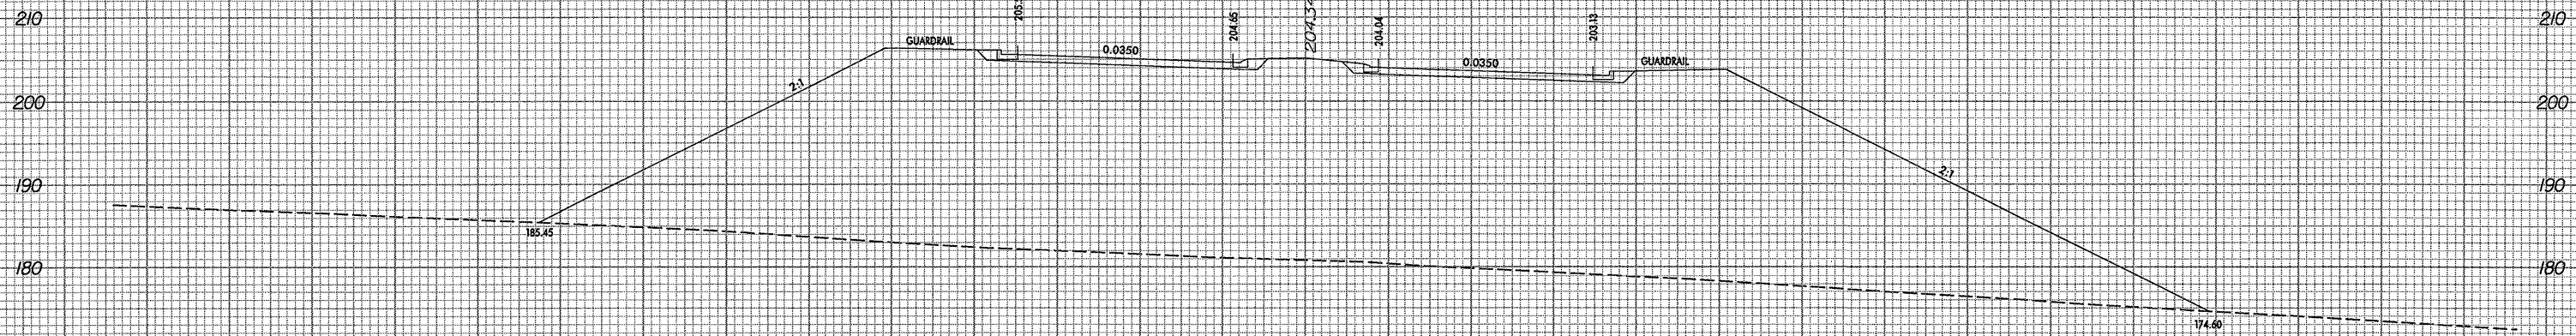

168+00.000

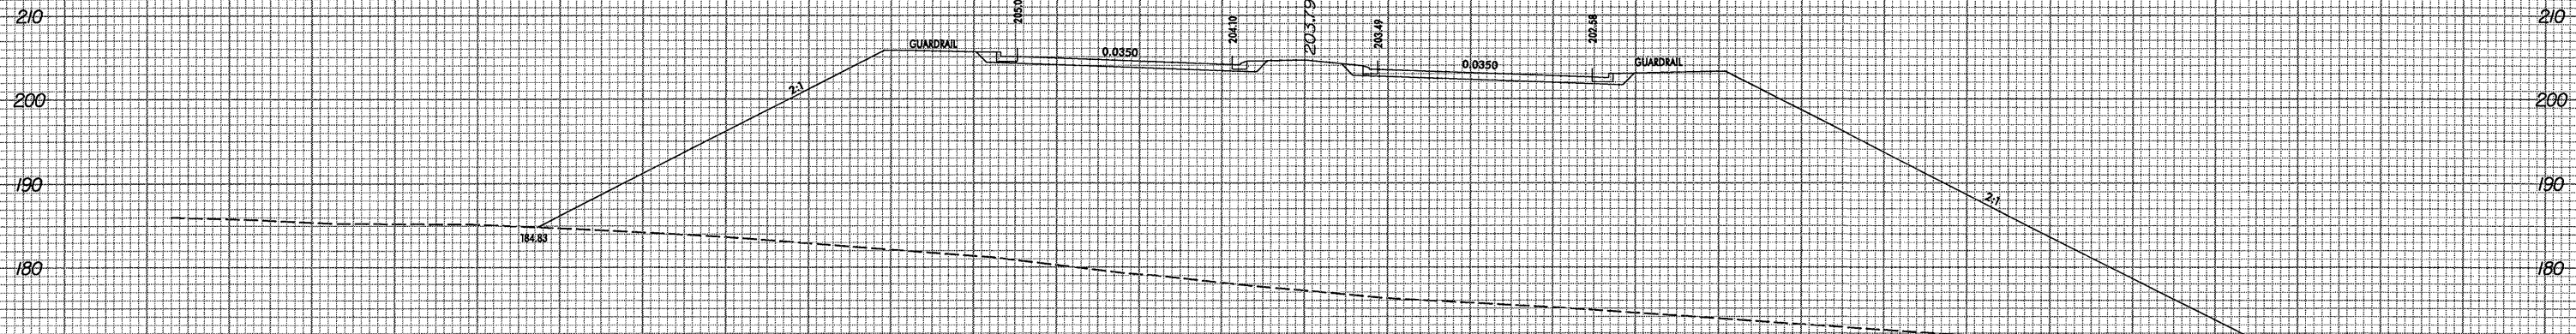

167+50.000

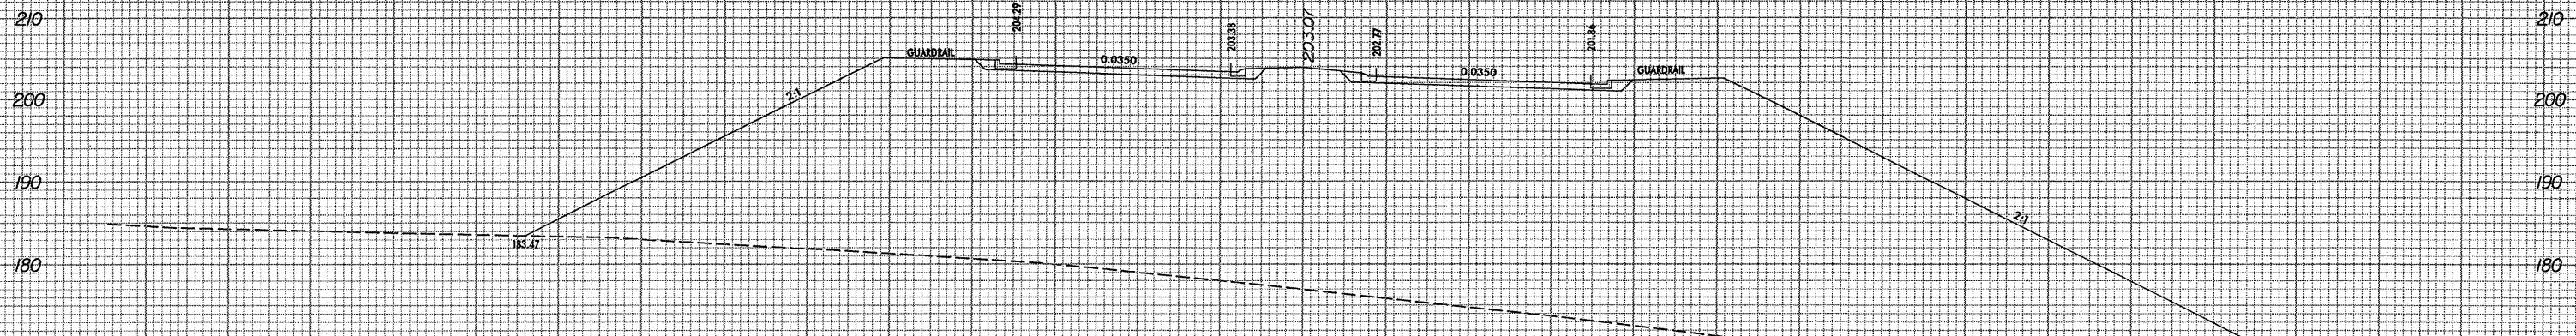

167+00.000

150 140 130 120 110 100 90 80 70 60 50 40 30 20 10 0 10 20 30 40 50 60 70 80 90 100 110 120 130 140 150

F:\proj\dwg\asc\0620_rdy_xpl.l.dgn
 04/20/2004 3:44:32 PM